


DATE	
BY	
REVISIONS	
NO.	
DATE	
BY	
REVISIONS	
NO.	
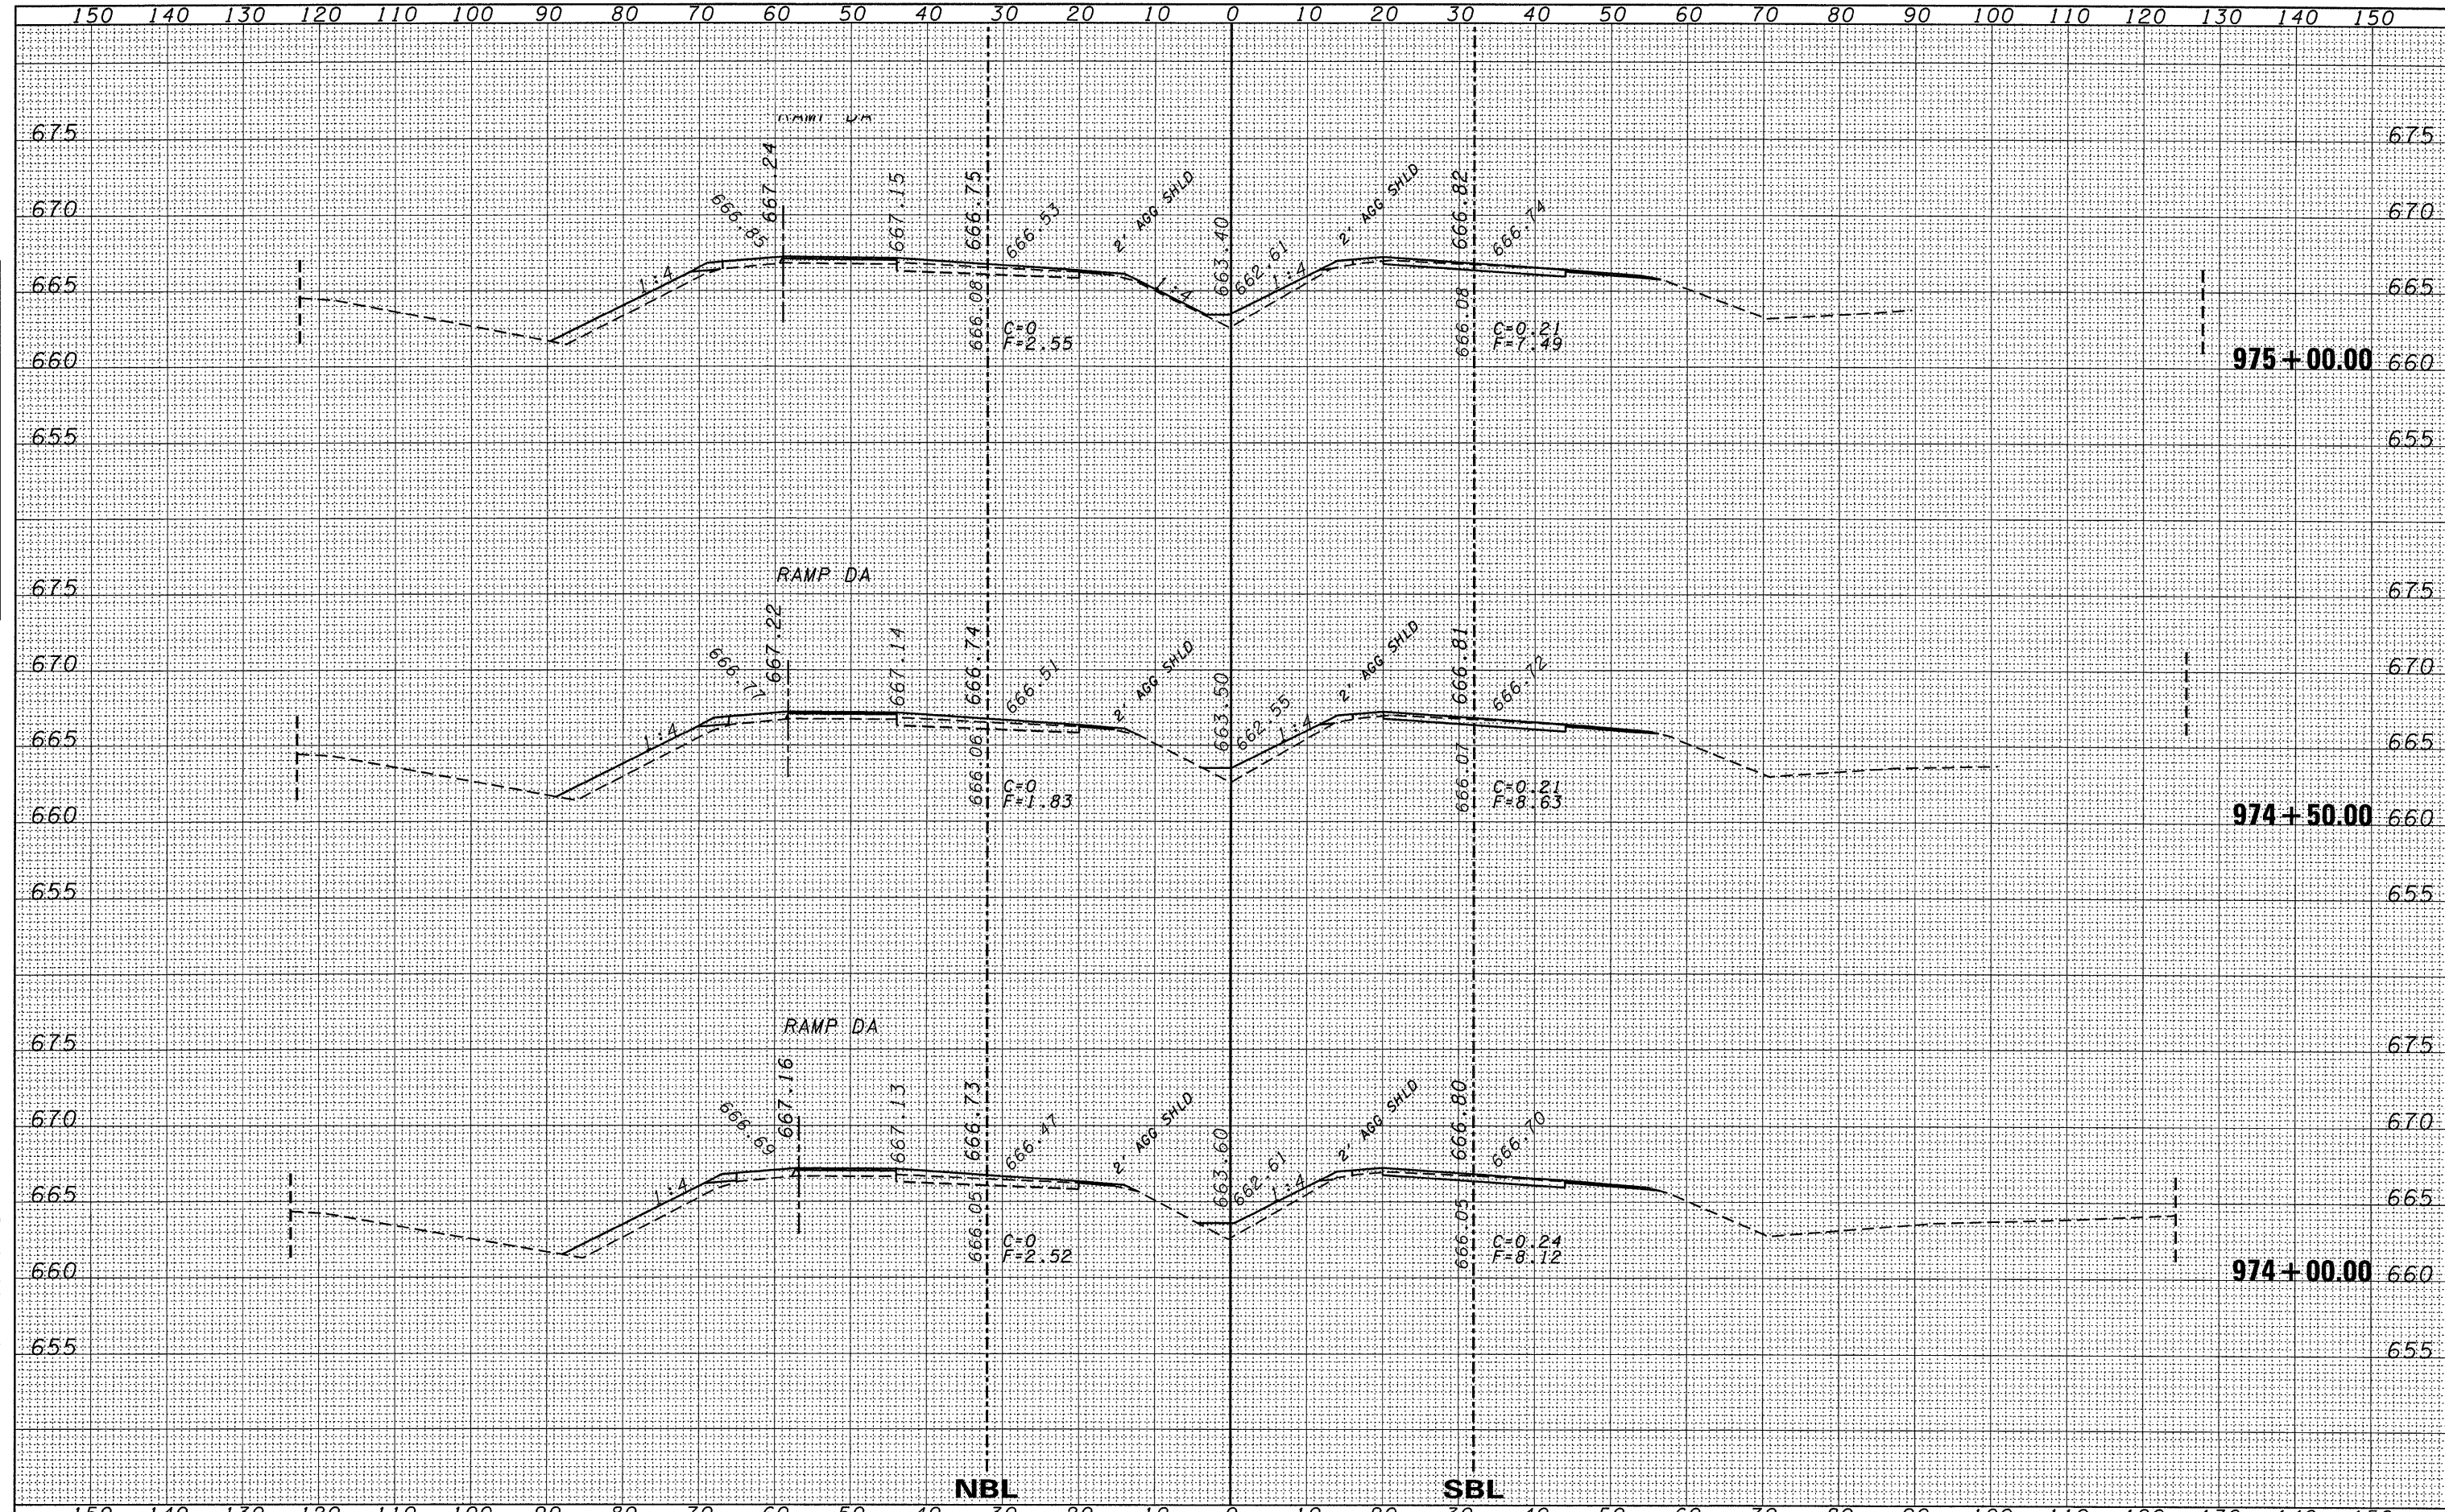

FILE NAME =	USER NAME = duncanbd	DESIGNED -	REVISED -	STATE OF ILLINOIS DEPARTMENT OF TRANSPORTATION	CROSS SECTIONS		F.A.I. RTE.	SECTION	COUNTY	TOTAL SHEETS	SHEET NO.
ct:\pw_work\PW1001\DUNCANBD\dms30392\ep05105-set-xsec.dgn		DRAWN -	REVISED -		57	(38-1,2)RS-2 & I	IROQUOIS	263	111		
PLOT SCALE = 10.0000' / IN.		CHECKED -	REVISED -		CONTRACT NO. 66981						
PLOT DATE = Oct 21, 2009 - 07:35:24 AM		DATE -	REVISED -		ILLINOIS FED. AID PROJECT						
				SCALE: 5V:10H		SHEET NO. 43 OF 169 SHEETS		STA. 974+00.00 TO STA. 975+00.00			