


FINN	DATE
SURVEY	BY
PLOTTED	
TEMPLATE	
AREAS	
CHECKED	
NO.	

ORIGINAL	DATE
SURVEY	BY
PLOTTED	
TEMPLATE	
AREAS	
CHECKED	
NO.	

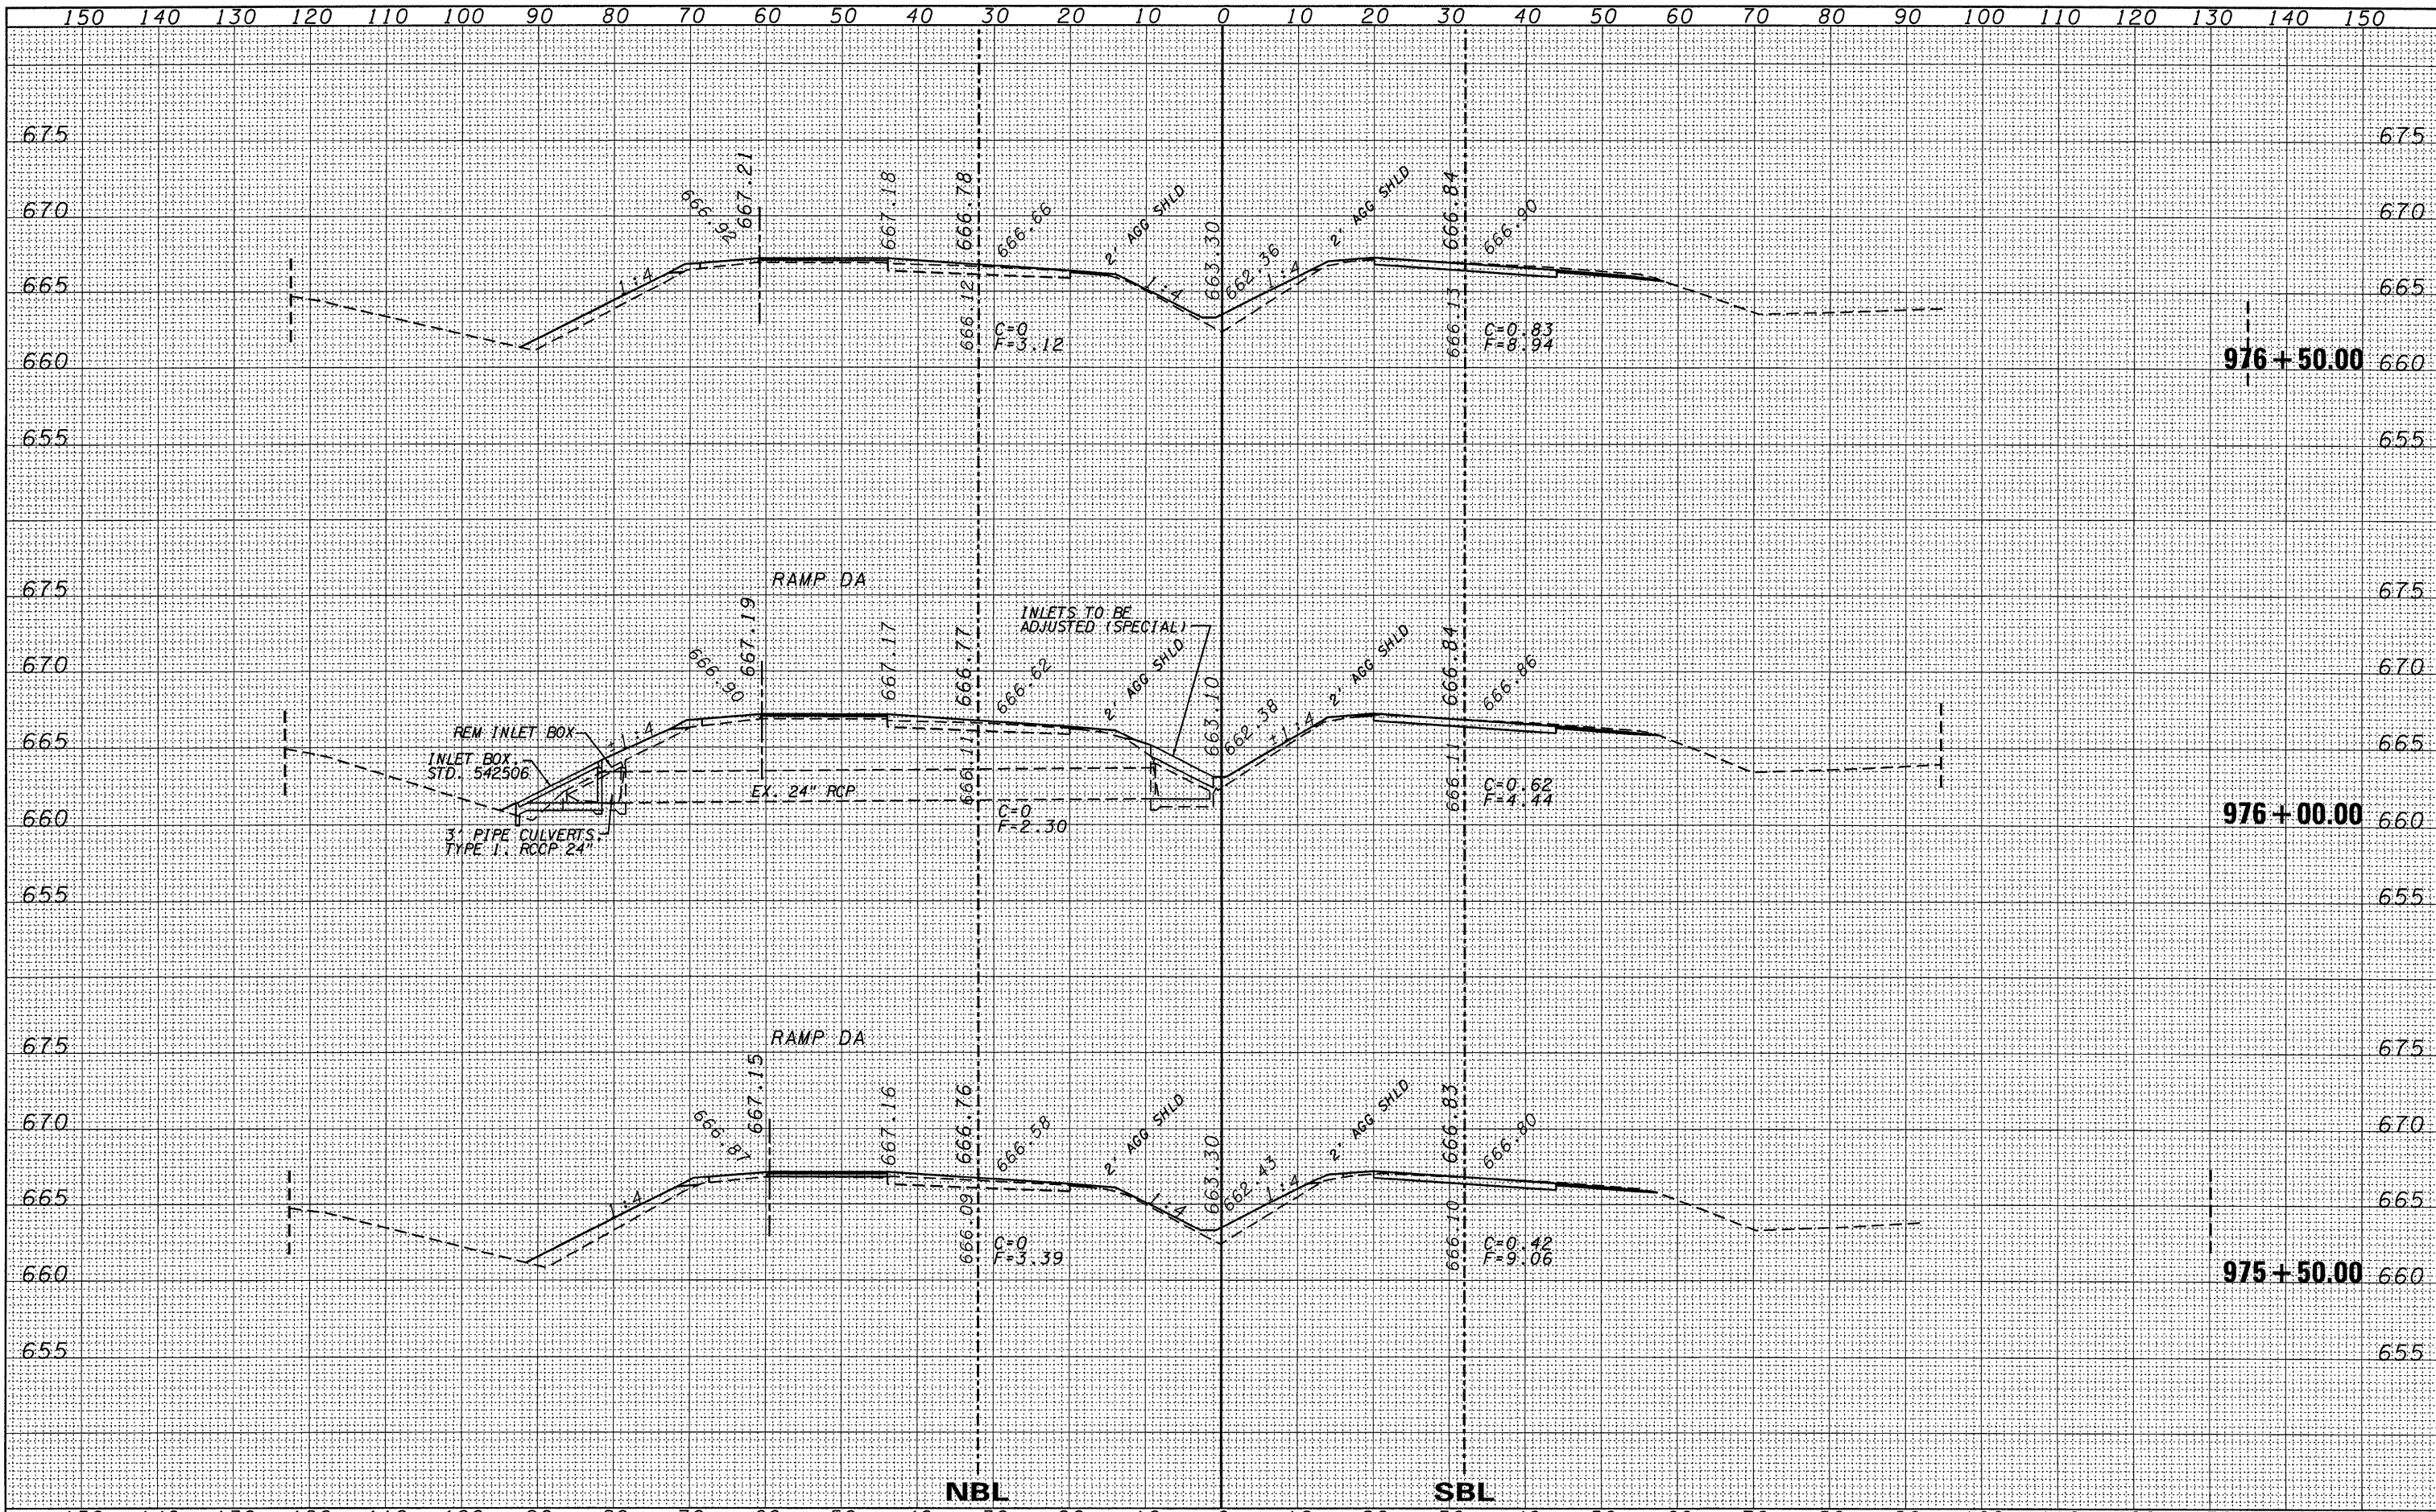

FILE NAME =	USER NAME = duncanbd	DESIGNED -	REVISED -	<b>STATE OF ILLINOIS</b> <b>DEPARTMENT OF TRANSPORTATION</b>	<b>CROSS SECTIONS</b>		F.A.I. RTE.	SECTION	COUNTY	TOTAL SHEETS	SHEET NO.
ct:\pw_work\PW100T\DUNCANBD\dms30392\ep05105-s4	t-xsec.dgn	DRAWN -	REVISED -		57	(38-1,2)RS-2 & 1	IROQUOIS	263	112		
PLOT SCALE = 10.0000' / IN.	CHECKED -	REVISED -	SCALE: 5v:10H		SHEET NO. 44 OF 169 SHEETS	STA. 975+50.00 TO STA. 976+50.00	CONTRACT NO. 66981				
PLOT DATE = Oct 21, 2009 - 07:35:16 AM	DATE -	REVISED -	[ILLINOIS] FED. AID PROJECT								