


DATE	
BY	
DESIGNED	
DRAWN	
CHECKED	
REVISIONS	
NO.	
ORIGINAL SURVEY	
NOTE BOOK	
NO.	
AREAS CHECKED	

DATE	
BY	
DESIGNED	
DRAWN	
CHECKED	
REVISIONS	
NO.	
ORIGINAL SURVEY	
NOTE BOOK	
NO.	
AREAS CHECKED	

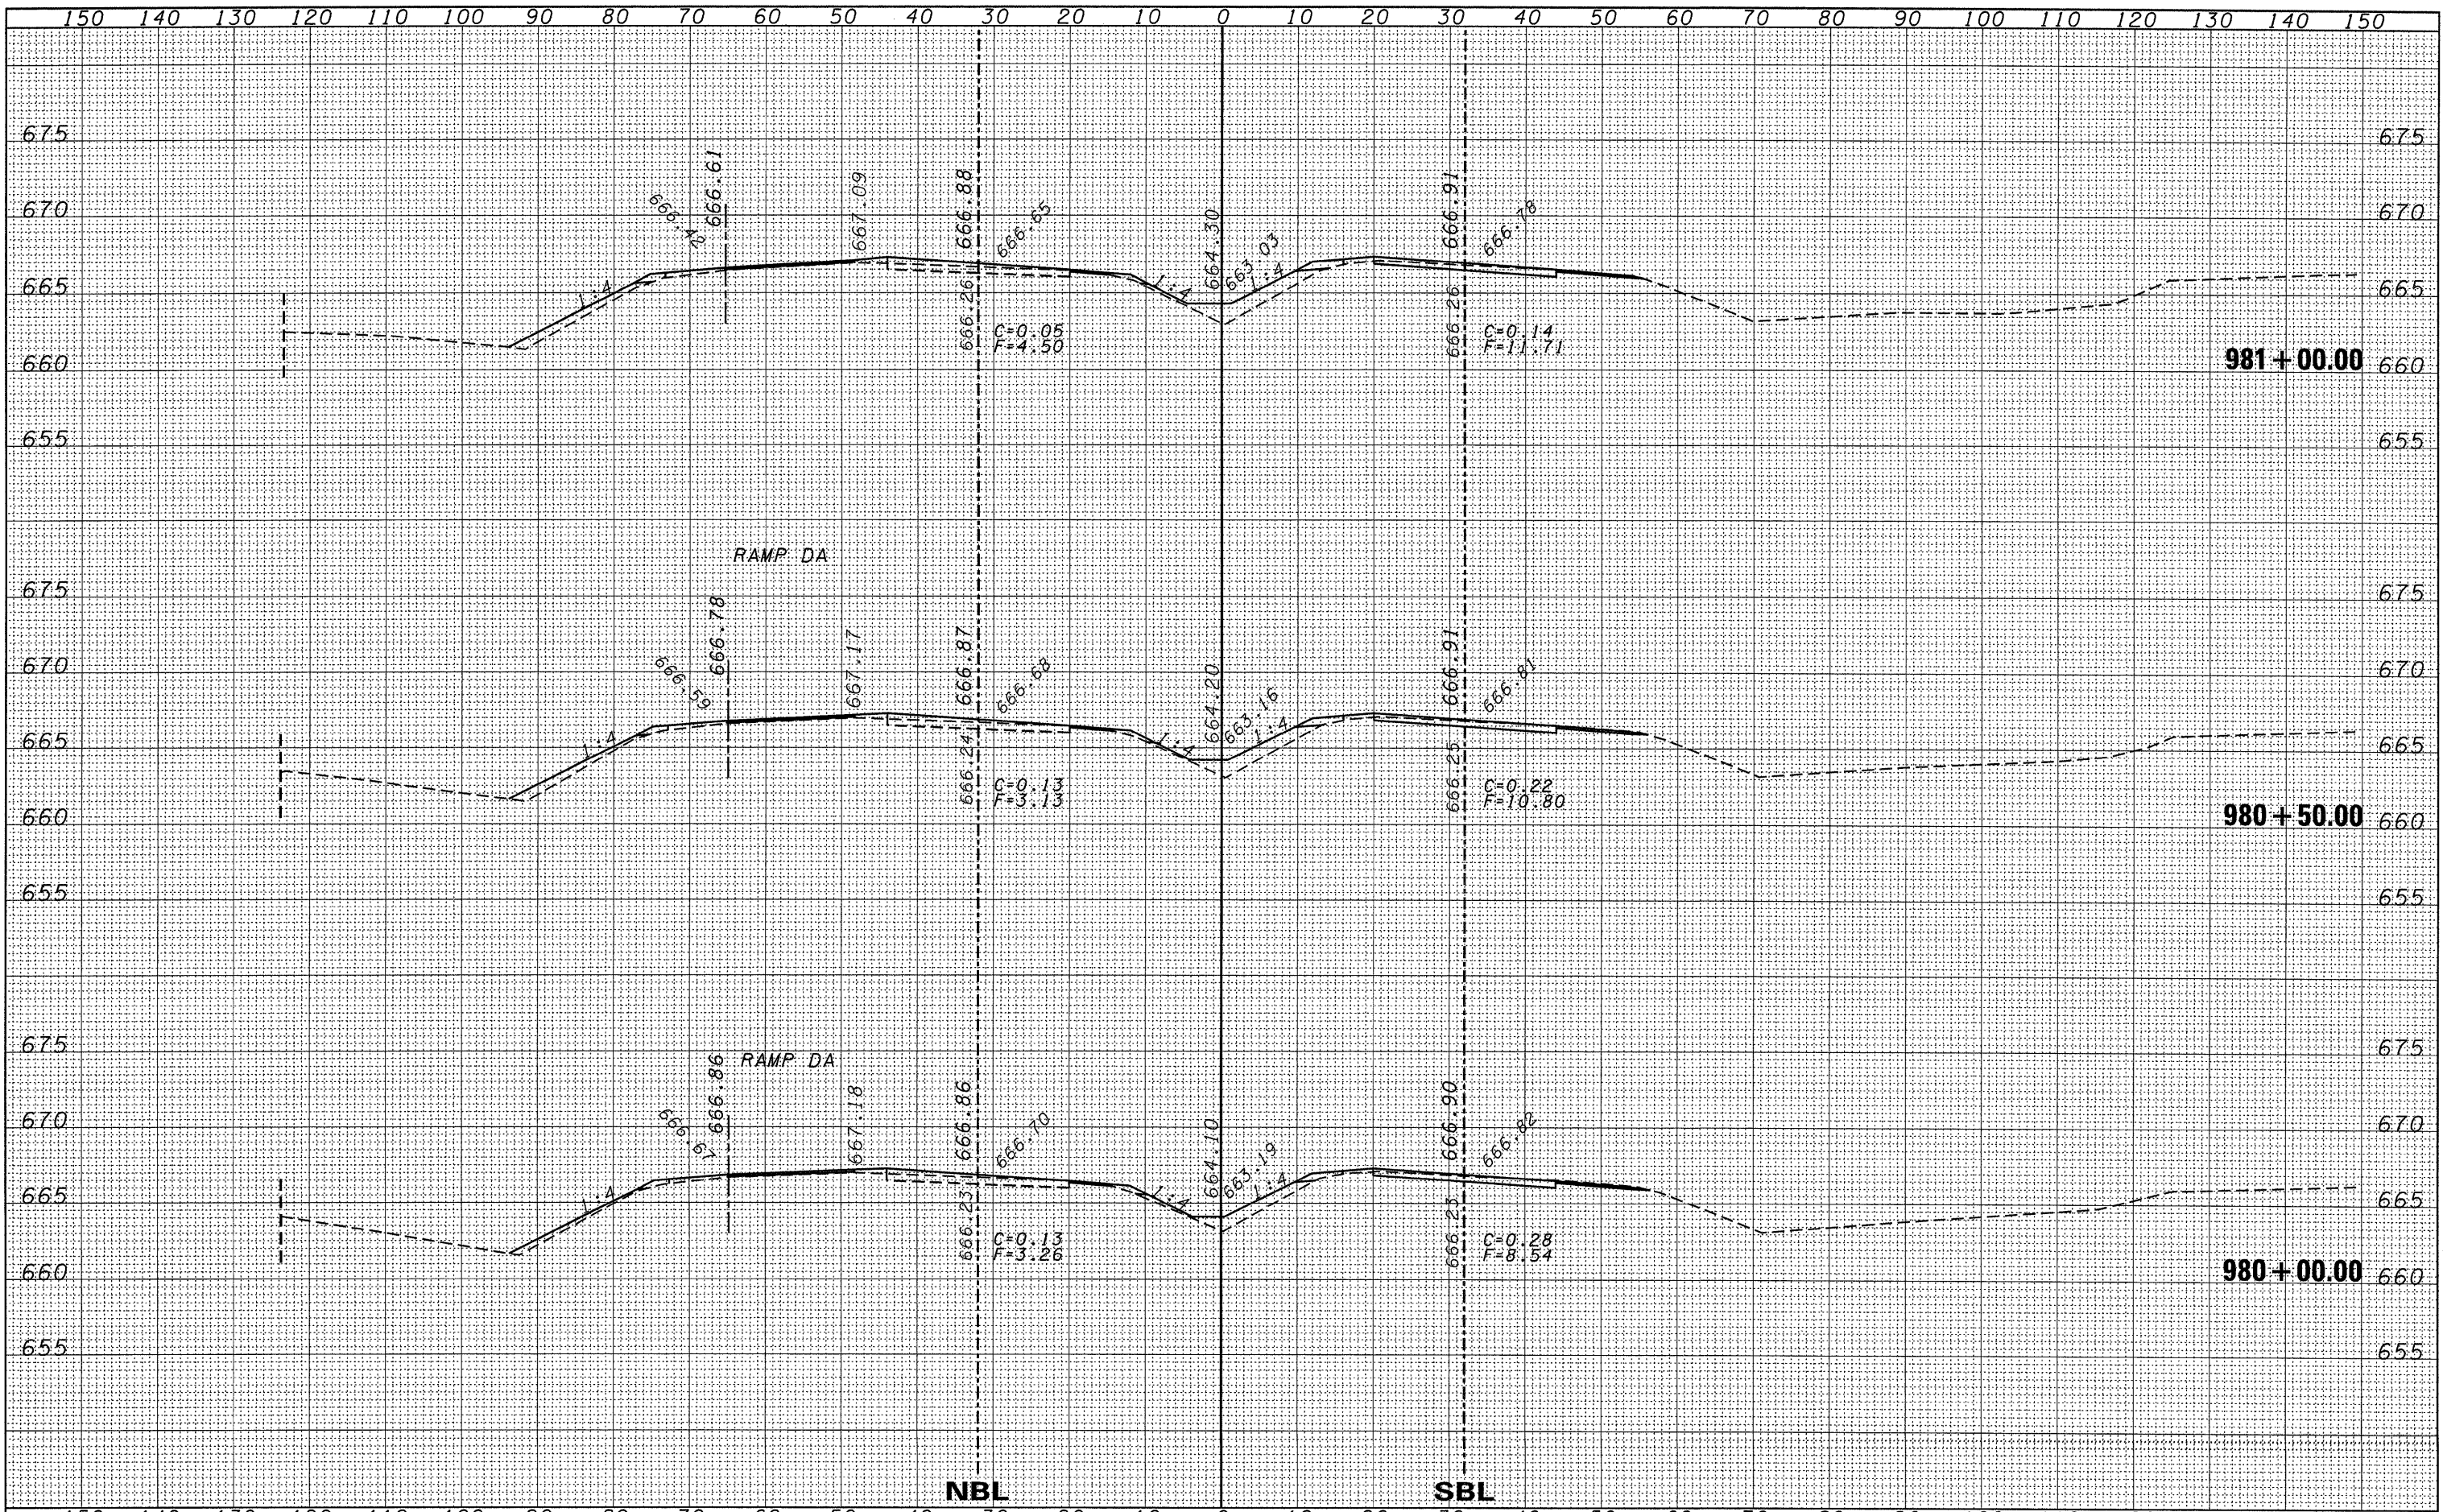

FILE NAME =	USER NAME = duncanbd	DESIGNED -	REVISED -	<b>STATE OF ILLINOIS</b> <b>DEPARTMENT OF TRANSPORTATION</b>	<b>CROSS SECTIONS</b>			F.A.I. RTE.	SECTION	COUNTY	TOTAL SHEETS	SHEET NO.
c:\pw_work\PWIDOT\DUNCANBD\dms30392\ep05105-s1	t-xsec.dgn	DRAWN -	REVISED -		57	(38-1,2)RS-2 & I	IROQUOIS	263	115			
PLOT SCALE = 10.0000' / IN.	CHECKED -	REVISED -	SCALE: 5V:10H		SHEET NO. 47 OF 169 SHEETS	STA. 980+00.00 TO STA. 981+00.00	CONTRACT NO. 66981		ILLINOIS FED. AID PROJECT			
PLOT DATE = Oct 21, 2009 - 07:34:42 AM	DATE -	REVISED -										