


FINAL SURVEY	SUBMITTED	DATE
NOTE BOOK	PLOTTED	
NO.	TEMPLATE	
	AREAS	
	CHECKED	

ORIGINAL SURVEY	SUBMITTED	DATE
NOTE BOOK	PLOTTED	
NO.	TEMPLATE	
	AREAS	
	CHECKED	

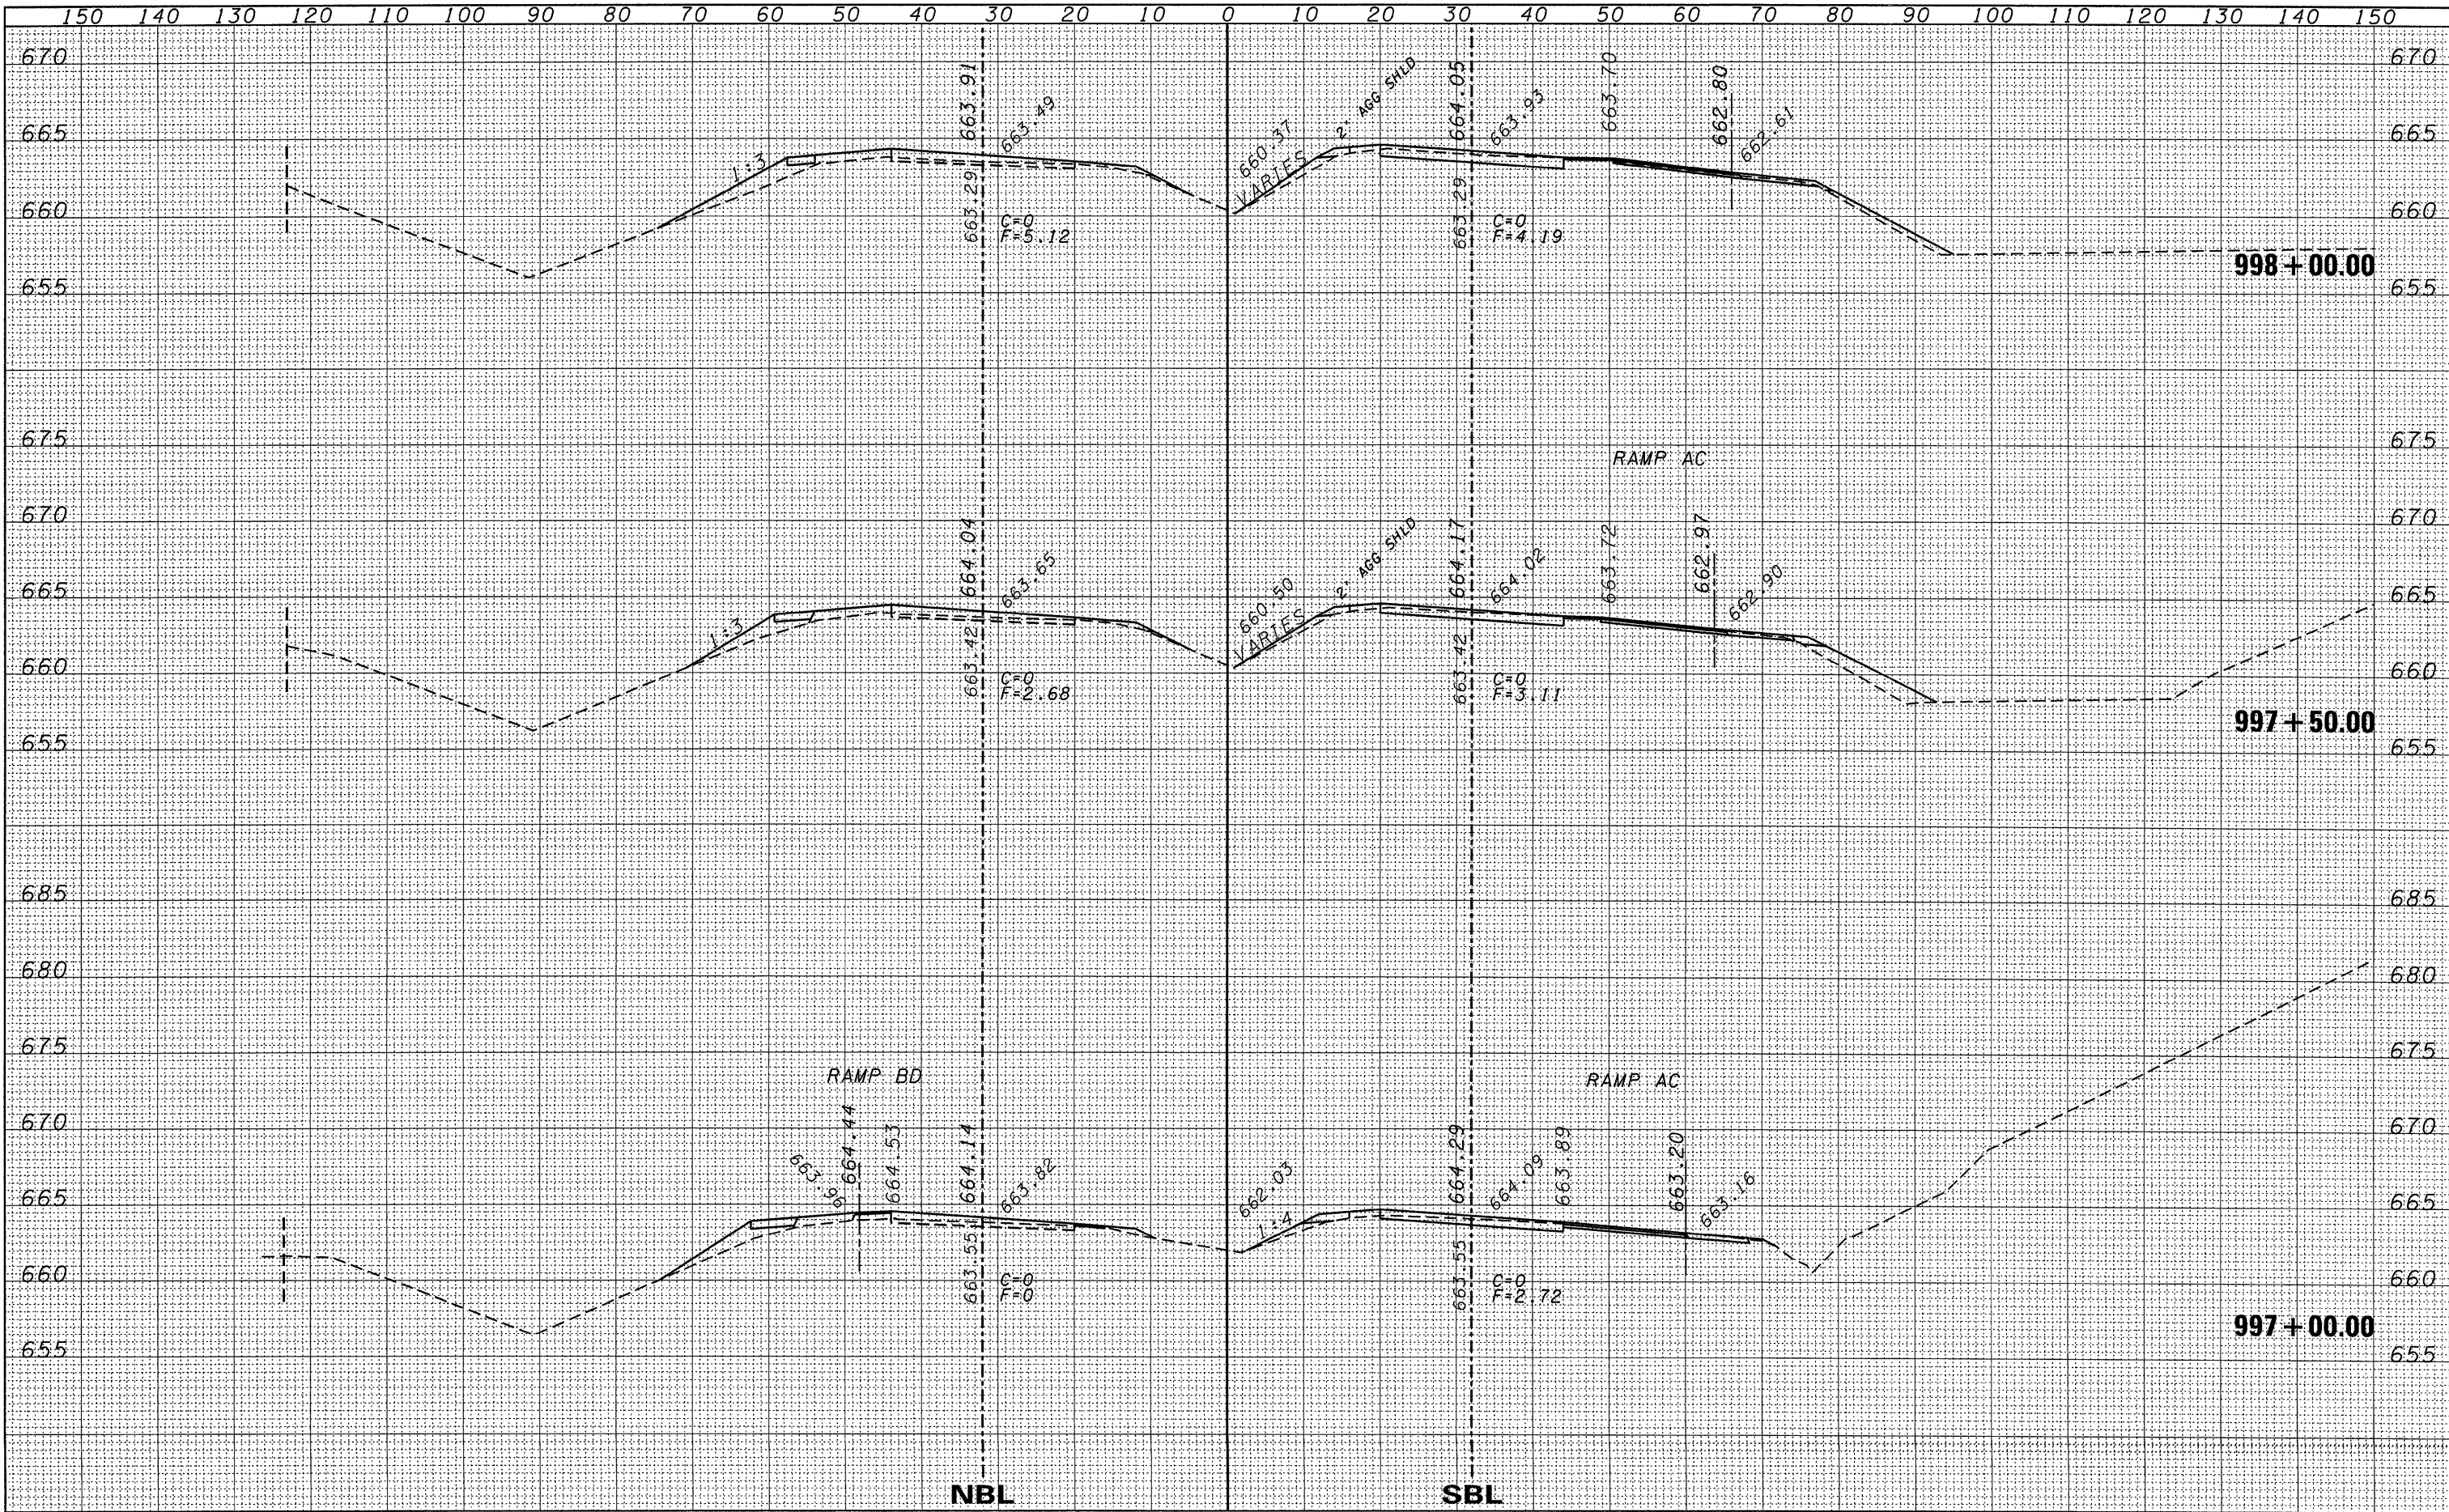

FILE NAME =  
 c:\pwork\PW1001\DUNCANBD\dms30392\ep05105-sht-xsec.dgn

USER NAME = duncanbd  
 PLOT SCALE = 10.0000' / IN.  
 PLOT DATE = Oct 21, 2009 - 07:23:55 AM

DESIGNED -  
 DRAWN -  
 CHECKED -  
 DATE -

REVISED -  
 REVISED -  
 REVISED -  
 REVISED -

**STATE OF ILLINOIS  
 DEPARTMENT OF TRANSPORTATION**

**CROSS SECTIONS**

SCALE: 5V:10H    SHEET NO. 59 OF 169 SHEETS    STA. 997+00.00 TO STA. 998+00.00

F.A.I. RTE.	SECTION	COUNTY	TOTAL SHEETS	SHEET NO.
57	(38-1,2)RS-2 & I	IROQUOIS	263	127
CONTRACT NO. 66981			ILLINOIS FED. AID PROJECT	