


BY	DATE
SUBMITTED	
PLOTTED	
TEMPLATE	
AREAS	
CHECKED	
FINISH	
NO. SURVEY	
NOTE BOOK	
NO.	

BY	DATE
SUBMITTED	
PLOTTED	
TEMPLATE	
AREAS	
CHECKED	
ORIGINAL	
NO. SURVEY	
NOTE BOOK	
NO.	

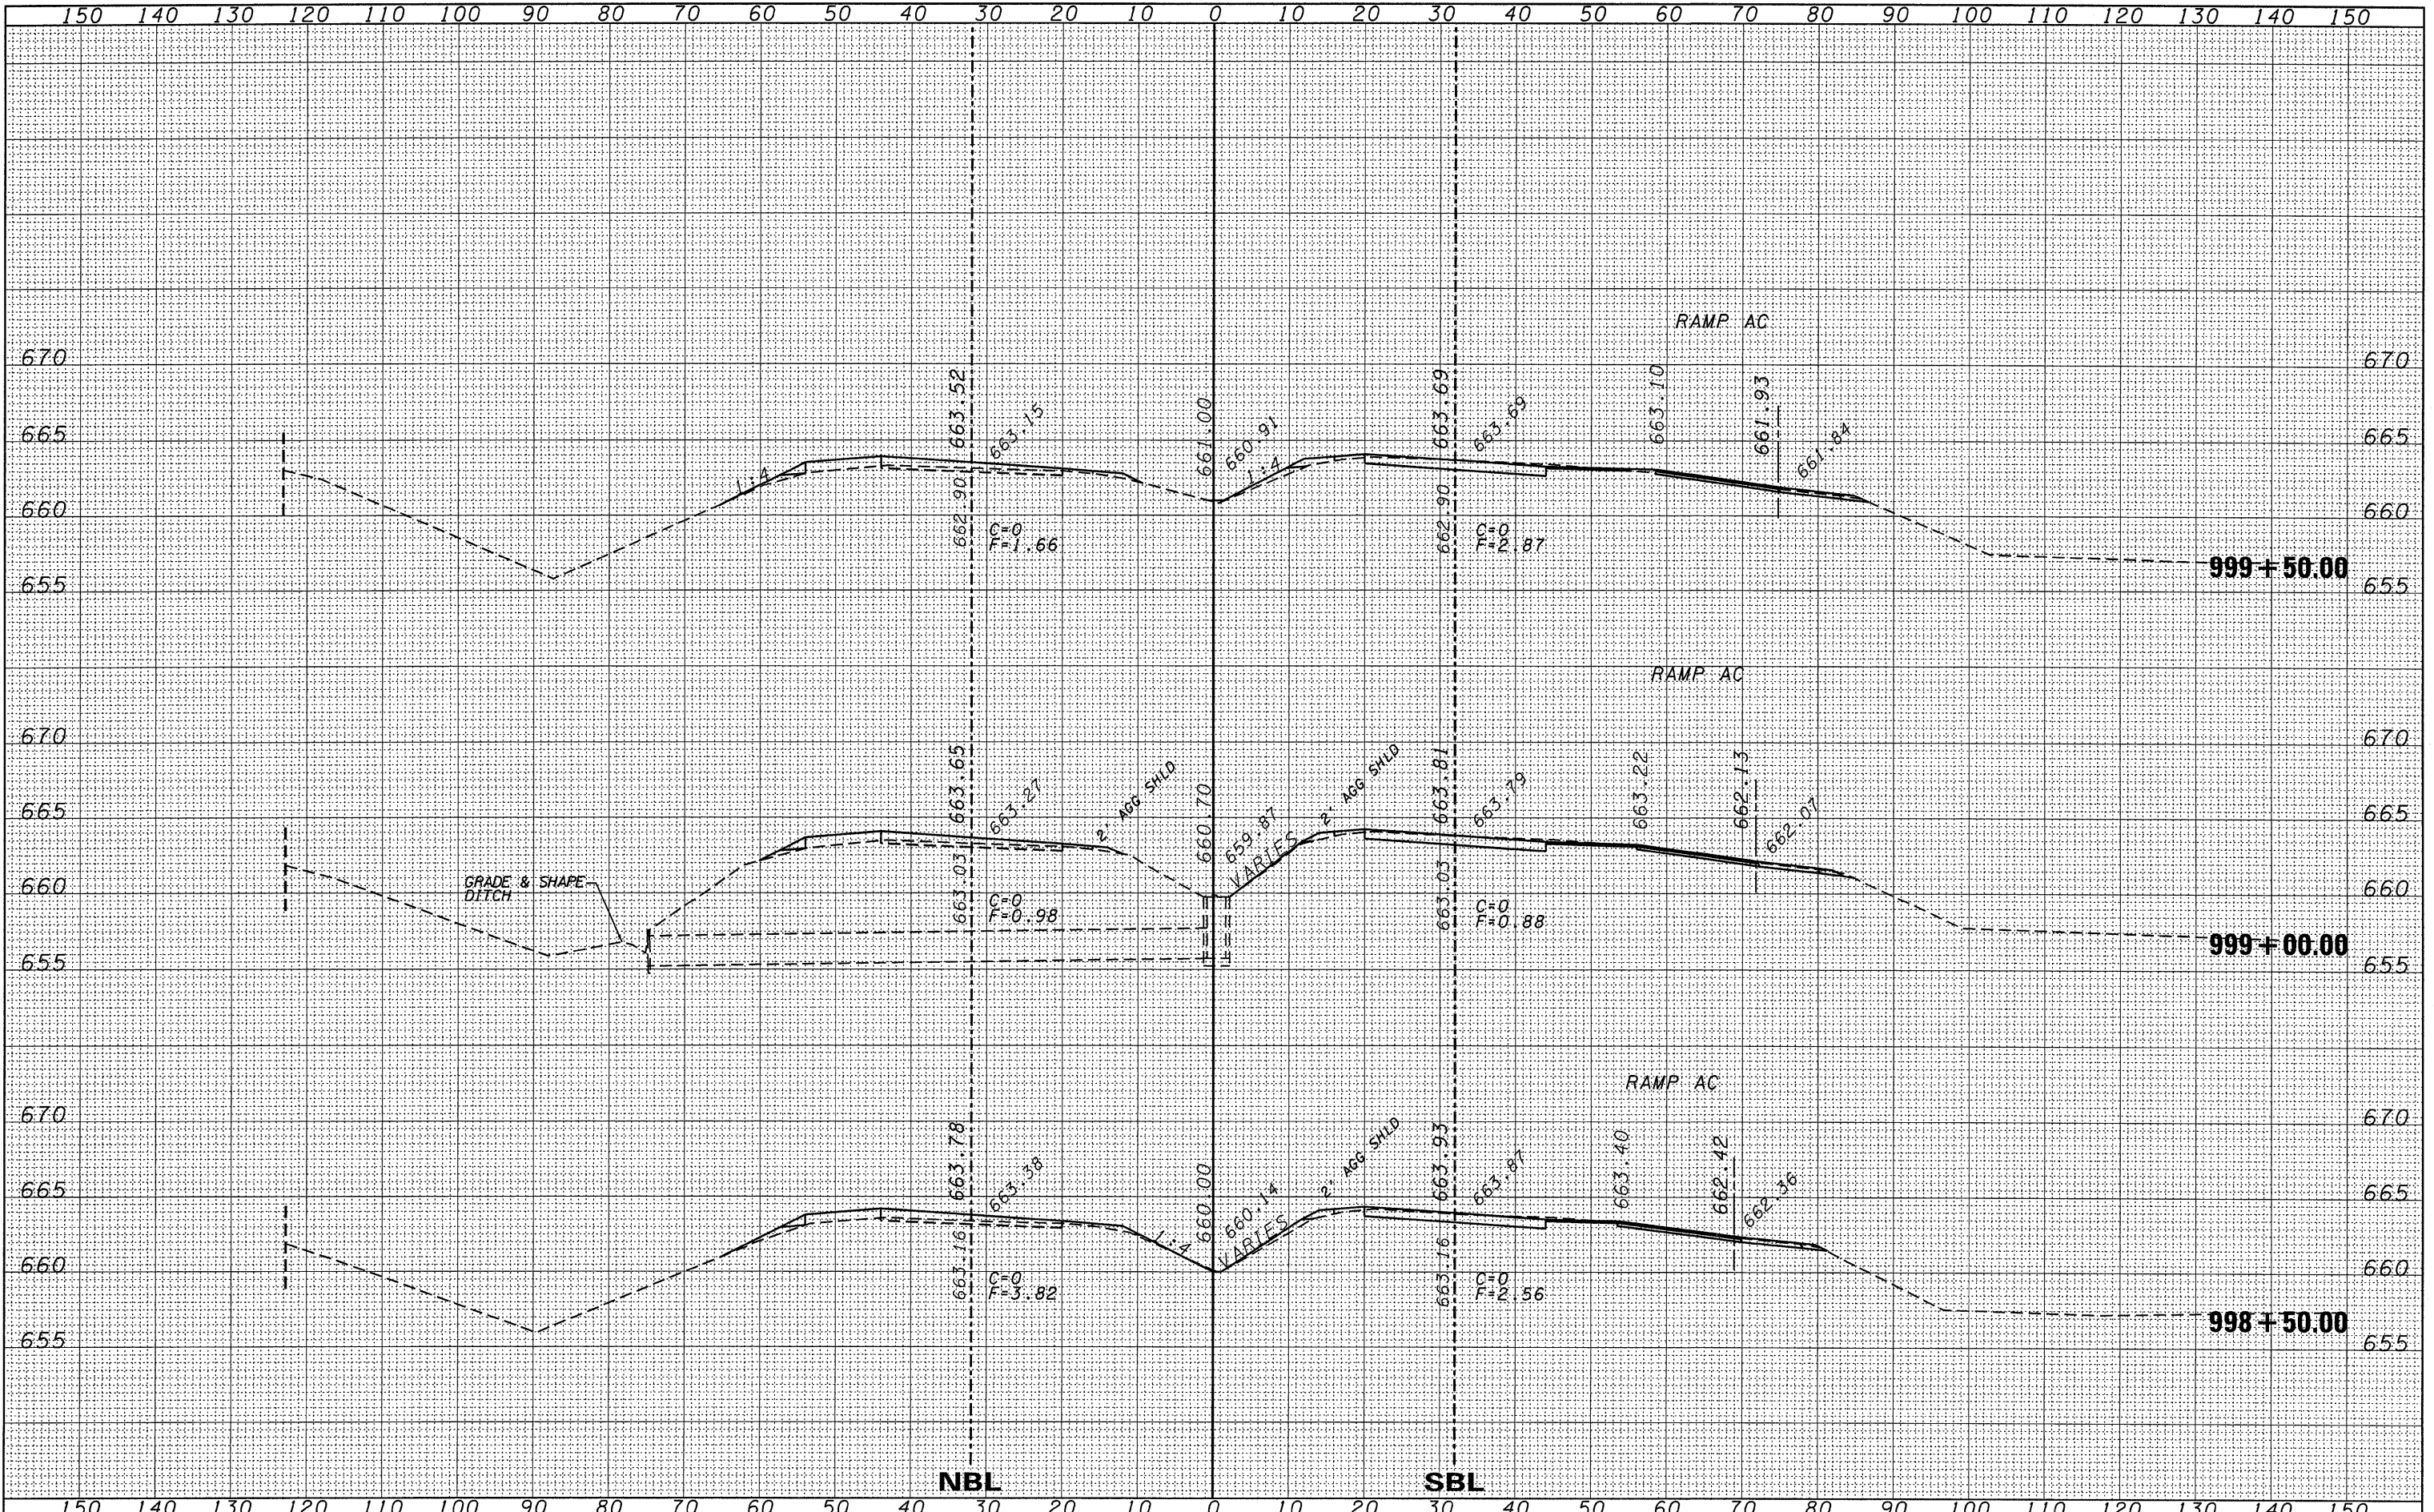

FILE NAME =
 c:\p\work\p\WIDOT\DUNCANBD\dms30392\ep05105-sht-xsec.dgn

USER NAME = duncanbd
 DESIGNED -
 DRAWN -
 PLOT SCALE = 10.0000' / IN.
 CHECKED -
 DATE -

REVISED -
 REVISED -
 REVISED -
 REVISED -

**STATE OF ILLINOIS
 DEPARTMENT OF TRANSPORTATION**

CROSS SECTIONS

SCALE: 5V:10H
 SHEET NO. 60 OF 169 SHEETS
 STA. 998+50.00 TO STA. 999+50.00

F.A.I. RTE.	SECTION	COUNTY	TOTAL SHEETS	SHEET NO.
57	(38-1,2)RS-2 & I	IROQUOIS	263	128
			CONTRACT NO.	66981
ILLINOIS FED. AID PROJECT				