


FINAL SURVEY NO.	SUBMITTED	DATE
NOTE BOOK NO.	PLOTTED	
	TEMPLATE	
	AREAS	
	CHECKED	

ORIGINAL SURVEY NO.	SUBMITTED	DATE
NOTE BOOK NO.	PLOTTED	
	TEMPLATE	
	AREAS	
	CHECKED	

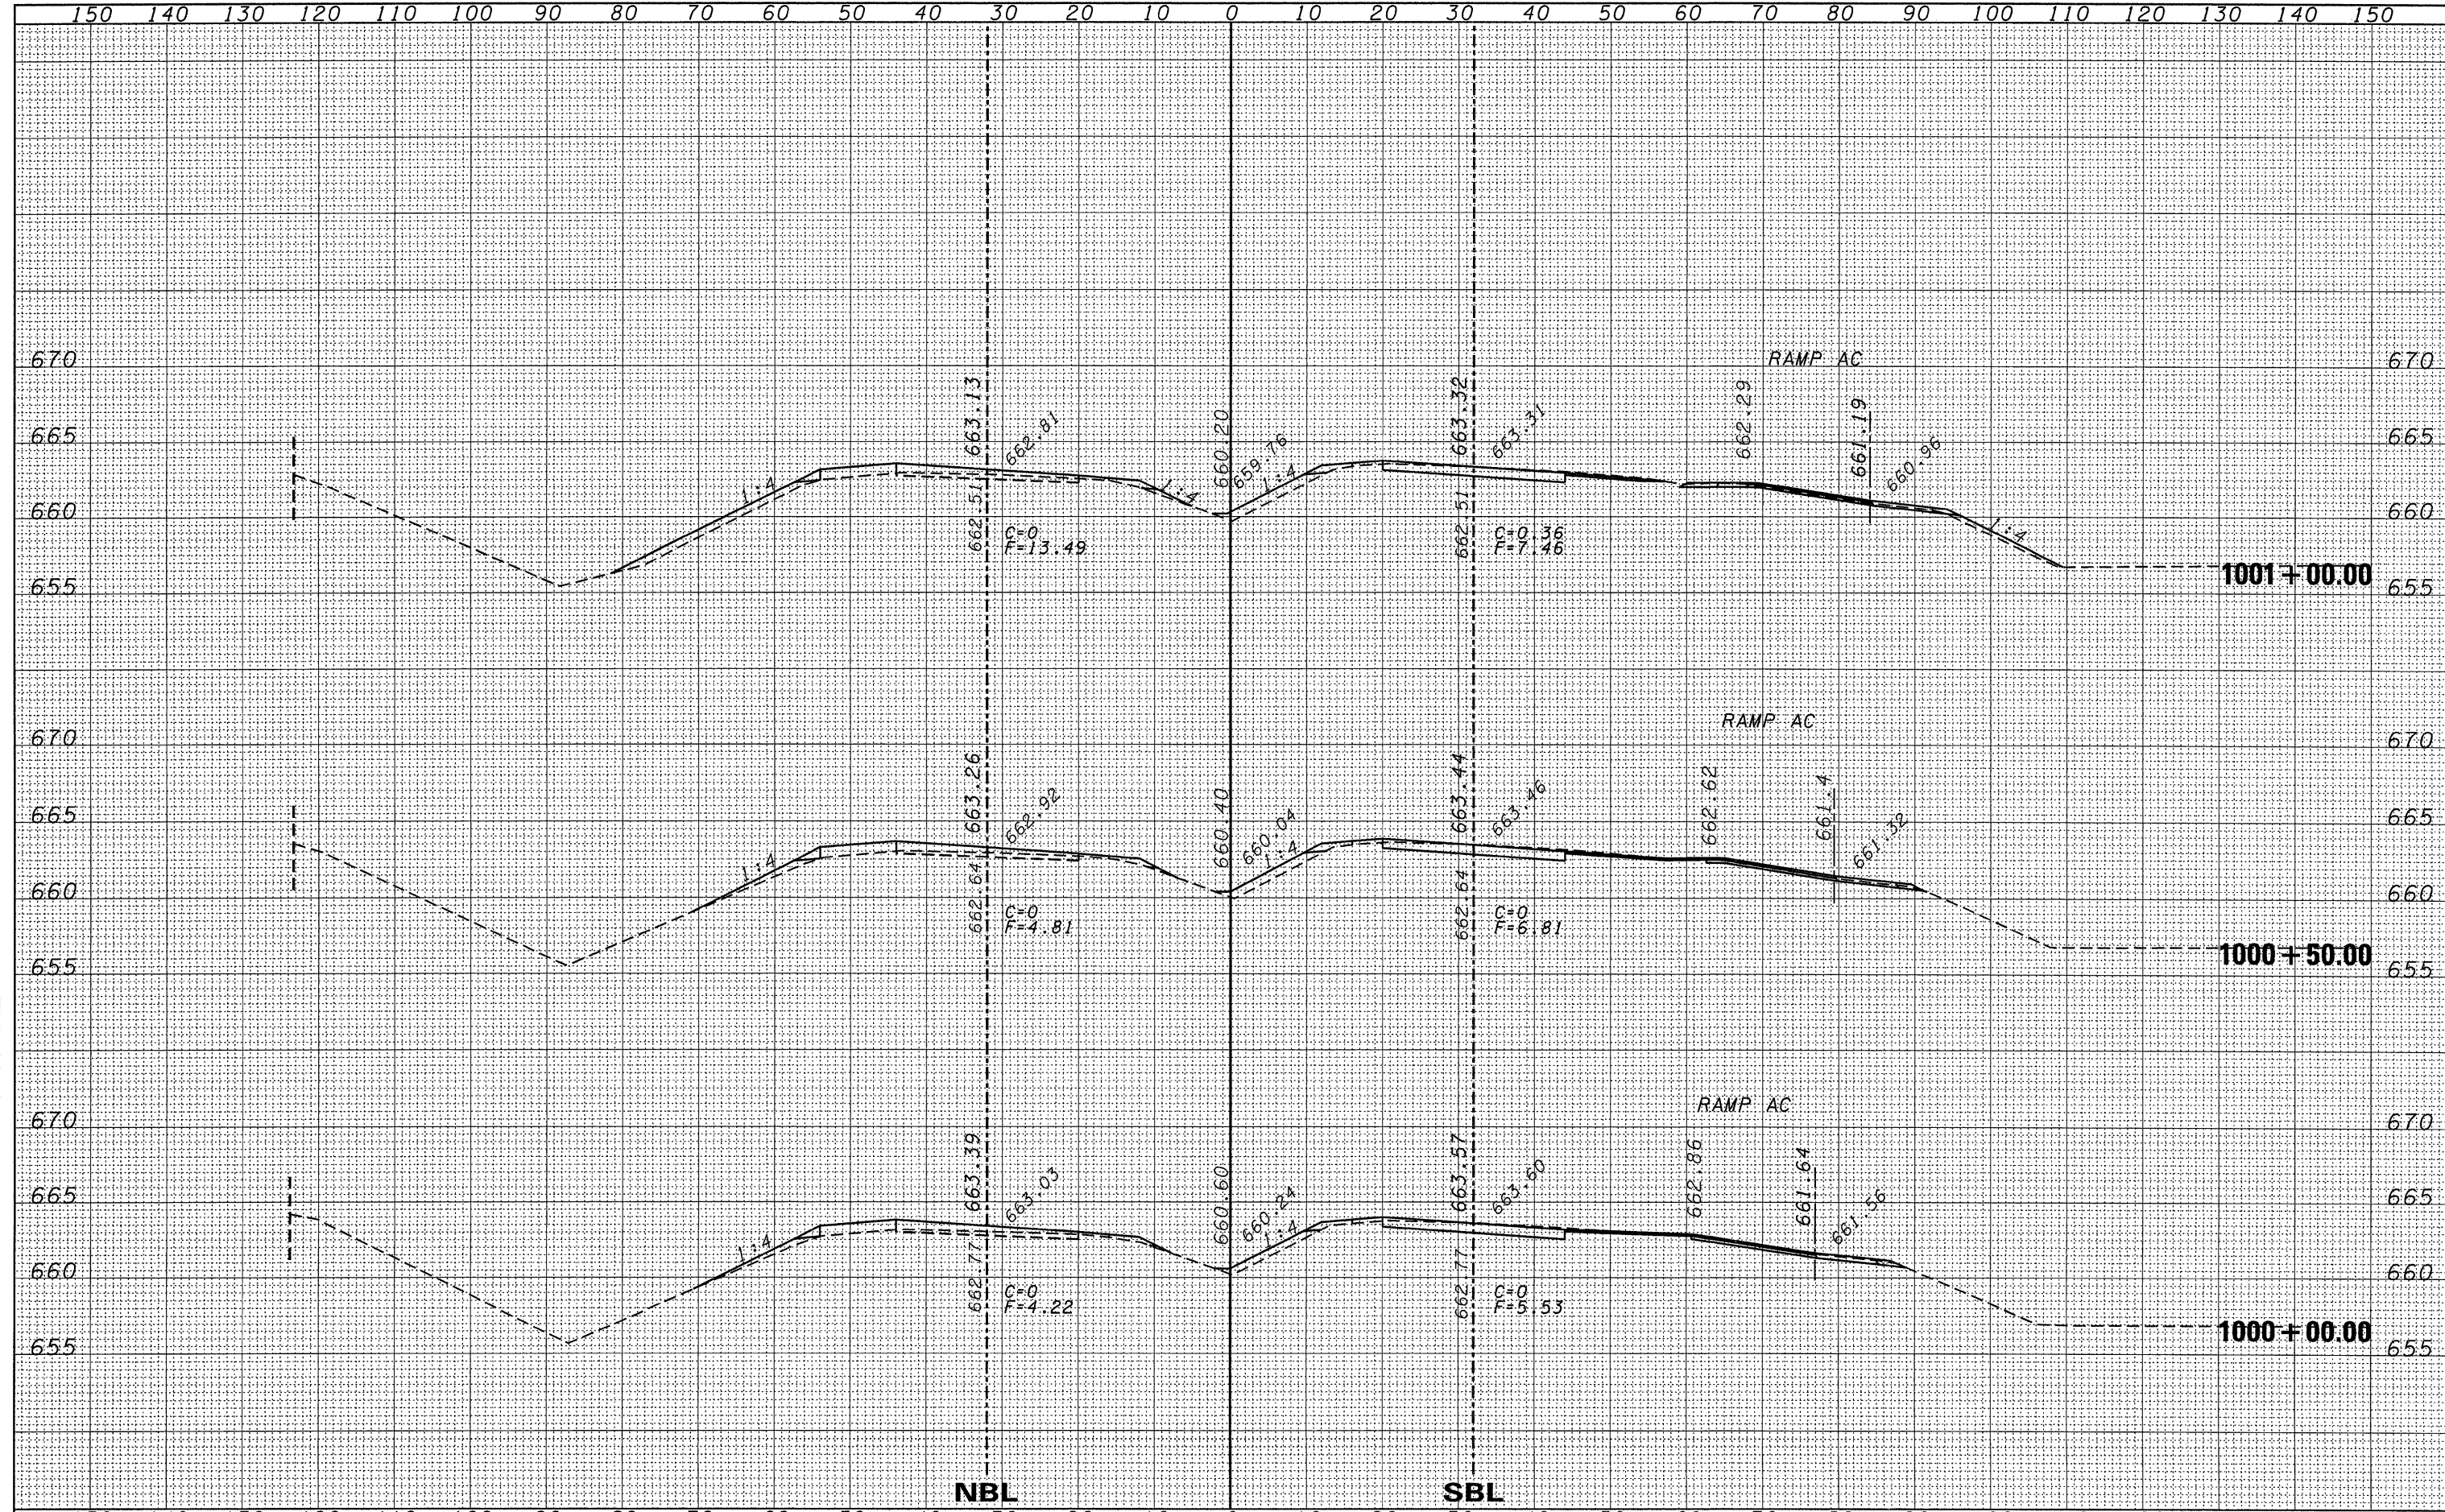

FILE NAME =	USER NAME = duncanbd	DESIGNED -	REVISED -	CROSS SECTIONS SCALE: 5v:10H SHEET NO. 61 OF 169 SHEETS STA. 1000+00.00 TO STA. 1001+00.00 ILLINOIS FED. AID PROJECT
c:\pwork\pwidot\duncanbd\dms30392\ep05105-sht-xsec.dgn	PLOT SCALE = 10.0000' / IN.	DRAWN -	REVISED -	
	PLOT DATE = Oct 21, 2009 - 07:17:19 AM	CHECKED -	REVISED -	
		DATE -	REVISED -	

F.A.I. RTE.	SECTION	COUNTY	TOTAL SHEETS	SHEET NO.
57	(38-1,2)RS-2 & 1	IROQUOIS	263	129
			CONTRACT NO. 66981	

STATE OF ILLINOIS
DEPARTMENT OF TRANSPORTATION