


FINAL SURVEY NO.	CURVED PLOTTED AREAS CHECKED	BY	DATE
NOTE BOOK NO.	TEMPLATE AREAS CHECKED		

ORIGINAL SURVEY NO.	STRUCK PLOTTED AREAS CHECKED	BY	DATE
NOTE BOOK NO.	TEMPLATE AREAS CHECKED		

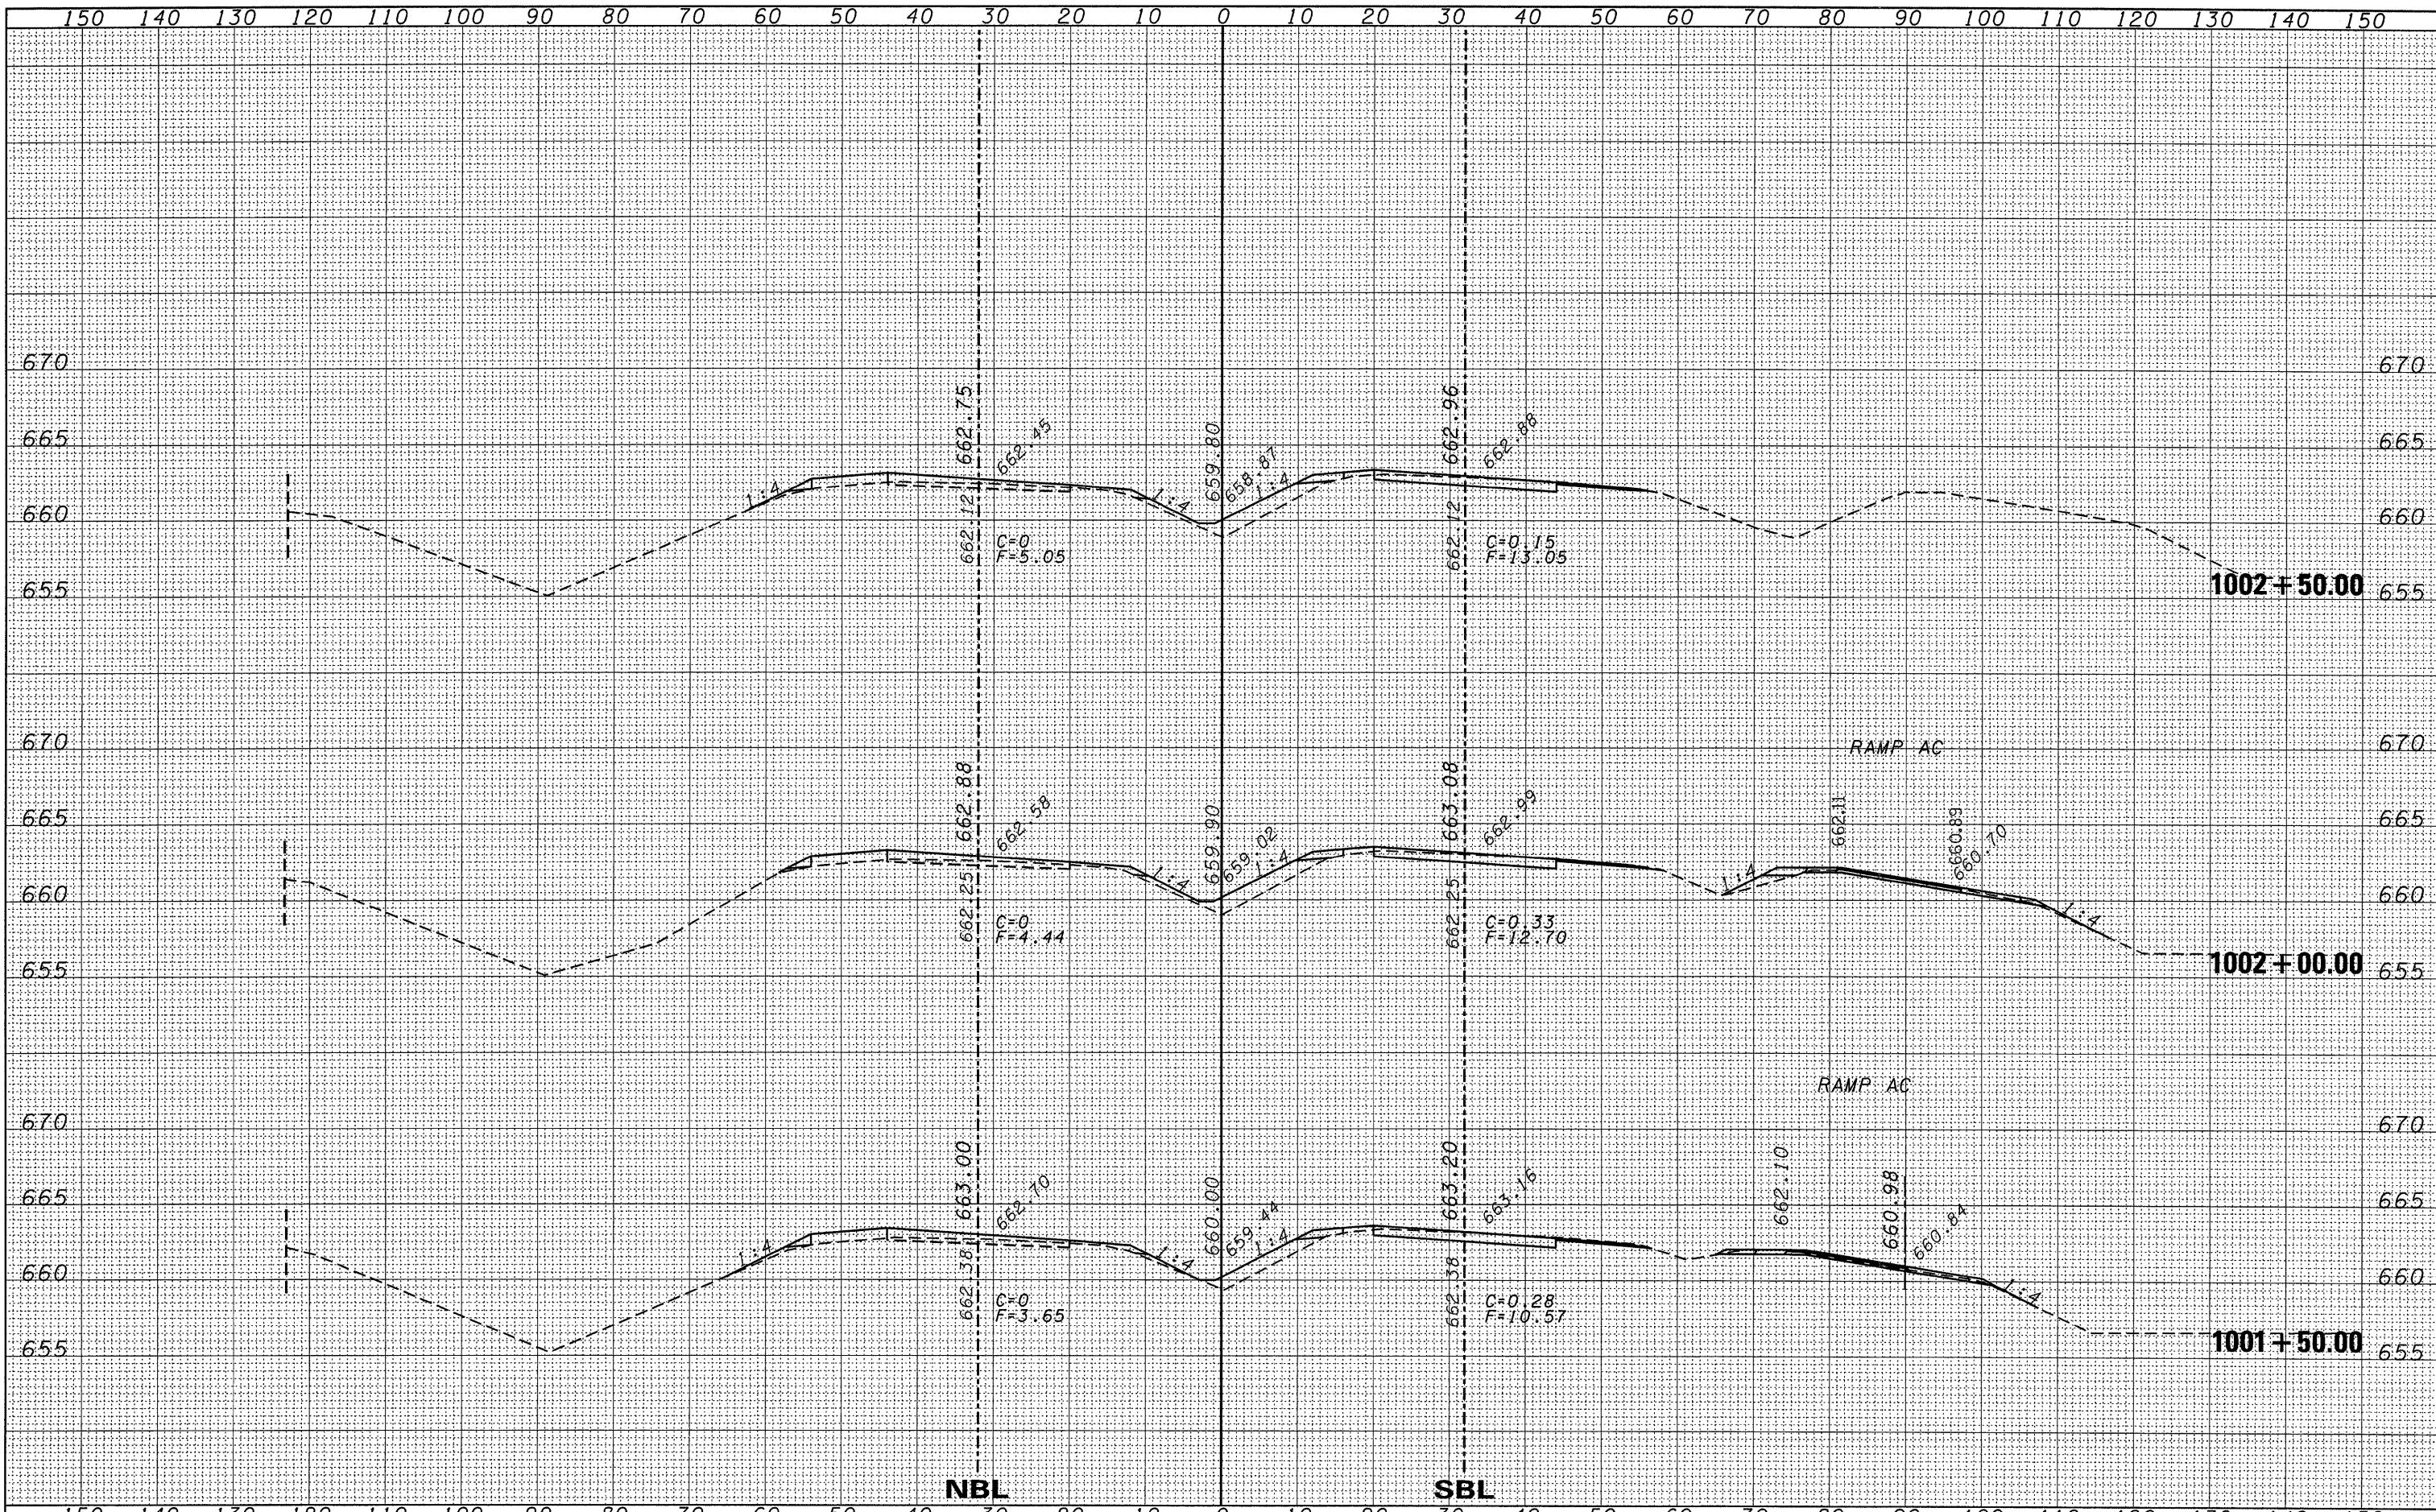

FILE NAME =	USER NAME = duncanbd	DESIGNED -	REVISED -	STATE OF ILLINOIS DEPARTMENT OF TRANSPORTATION			CROSS SECTIONS			F.A.I. RTE.	SECTION	COUNTY	TOTAL SHEETS	SHEET NO.
ct:\pw_work\PIWIDOT\DUNCANBD\dms30392\ep05105-sh-t-xsec.dgn		DRAWN -	REVISED -							57	(38-1,2)RS-2 & I	IROQUOIS	263	130
PLOT SCALE = 10.0000' / IN.		CHECKED -	REVISED -	SCALE: 5V:10H			SHEET NO. 62 OF 169 SHEETS			STA. 1001+50.00 TO STA. 1002+50.00			CONTRACT NO. 66981	
PLOT DATE = Oct 21, 2009 - 07:17:08 AM		DATE -	REVISED -							ILLINOIS FED. AID PROJECT				