


FINAL SURVEY	SURVEYED	BY	DATE
NOTE BOOK NO.	PLOTTED		
	TEMPLATE		
	AREAS CHECKED		

ORIGINAL SURVEY	SURVEYED	BY	DATE
NOTE BOOK NO.	PLOTTED		
	TEMPLATE		
	AREAS CHECKED		

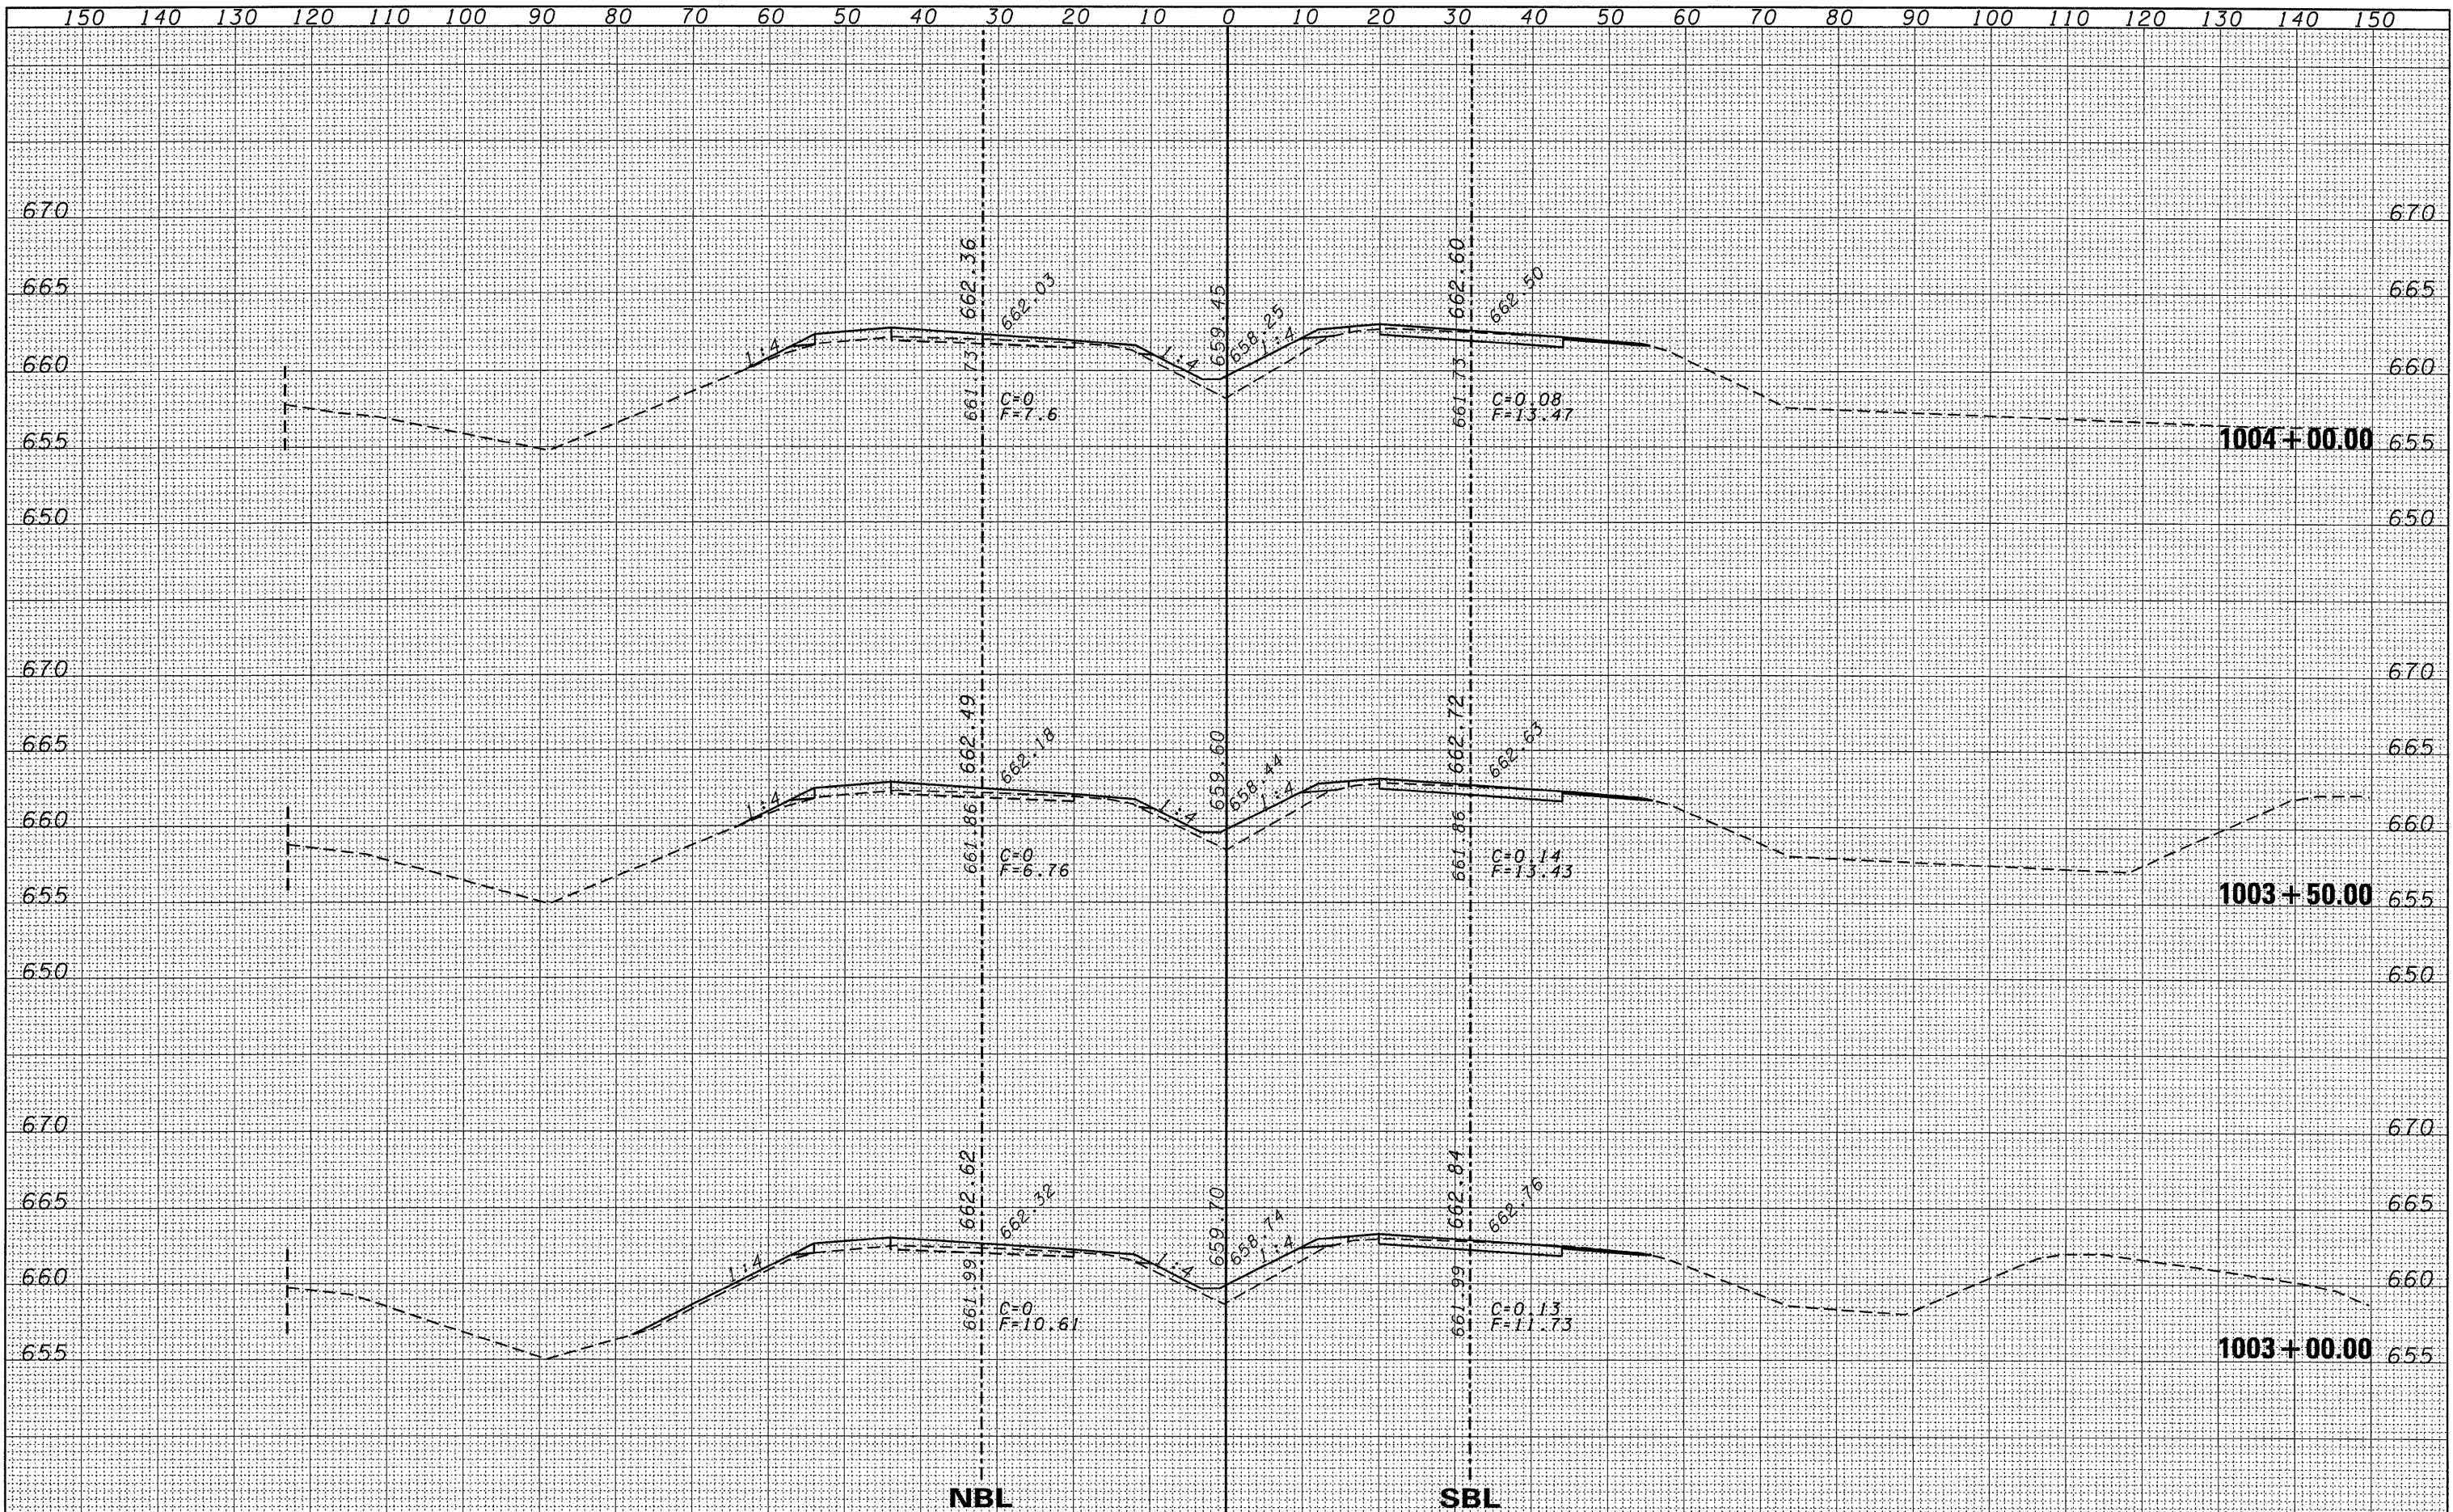

FILE NAME =	USER NAME = duncanbd	DESIGNED -	REVISED -	STATE OF ILLINOIS DEPARTMENT OF TRANSPORTATION	CROSS SECTIONS			F.A.I. RTE.	SECTION	COUNTY	TOTAL SHEETS	SHEET NO.
ci:\pwork\PW1001\DUNCANBD\dms30392\ep05105-sh-t-xsec.dgn		DRAWN -	REVISED -		57	(38-1,2)RS-2 & I	IROUOIS	263	131			
PLOT SCALE = 10.0000' / IN.		CHECKED -	REVISED -		SCALE: 5V:10H SHEET NO. 63 OF 169 SHEETS STA. 1003+00.00 TO STA. 1004+00.00				CONTRACT NO. 66981			
PLOT DATE = Oct 21, 2009 - 07:17:00 AM		DATE -	REVISED -		ILLINOIS FED. AID PROJECT							