


BY	DATE

ORIGINAL	SURVEYED	DATE

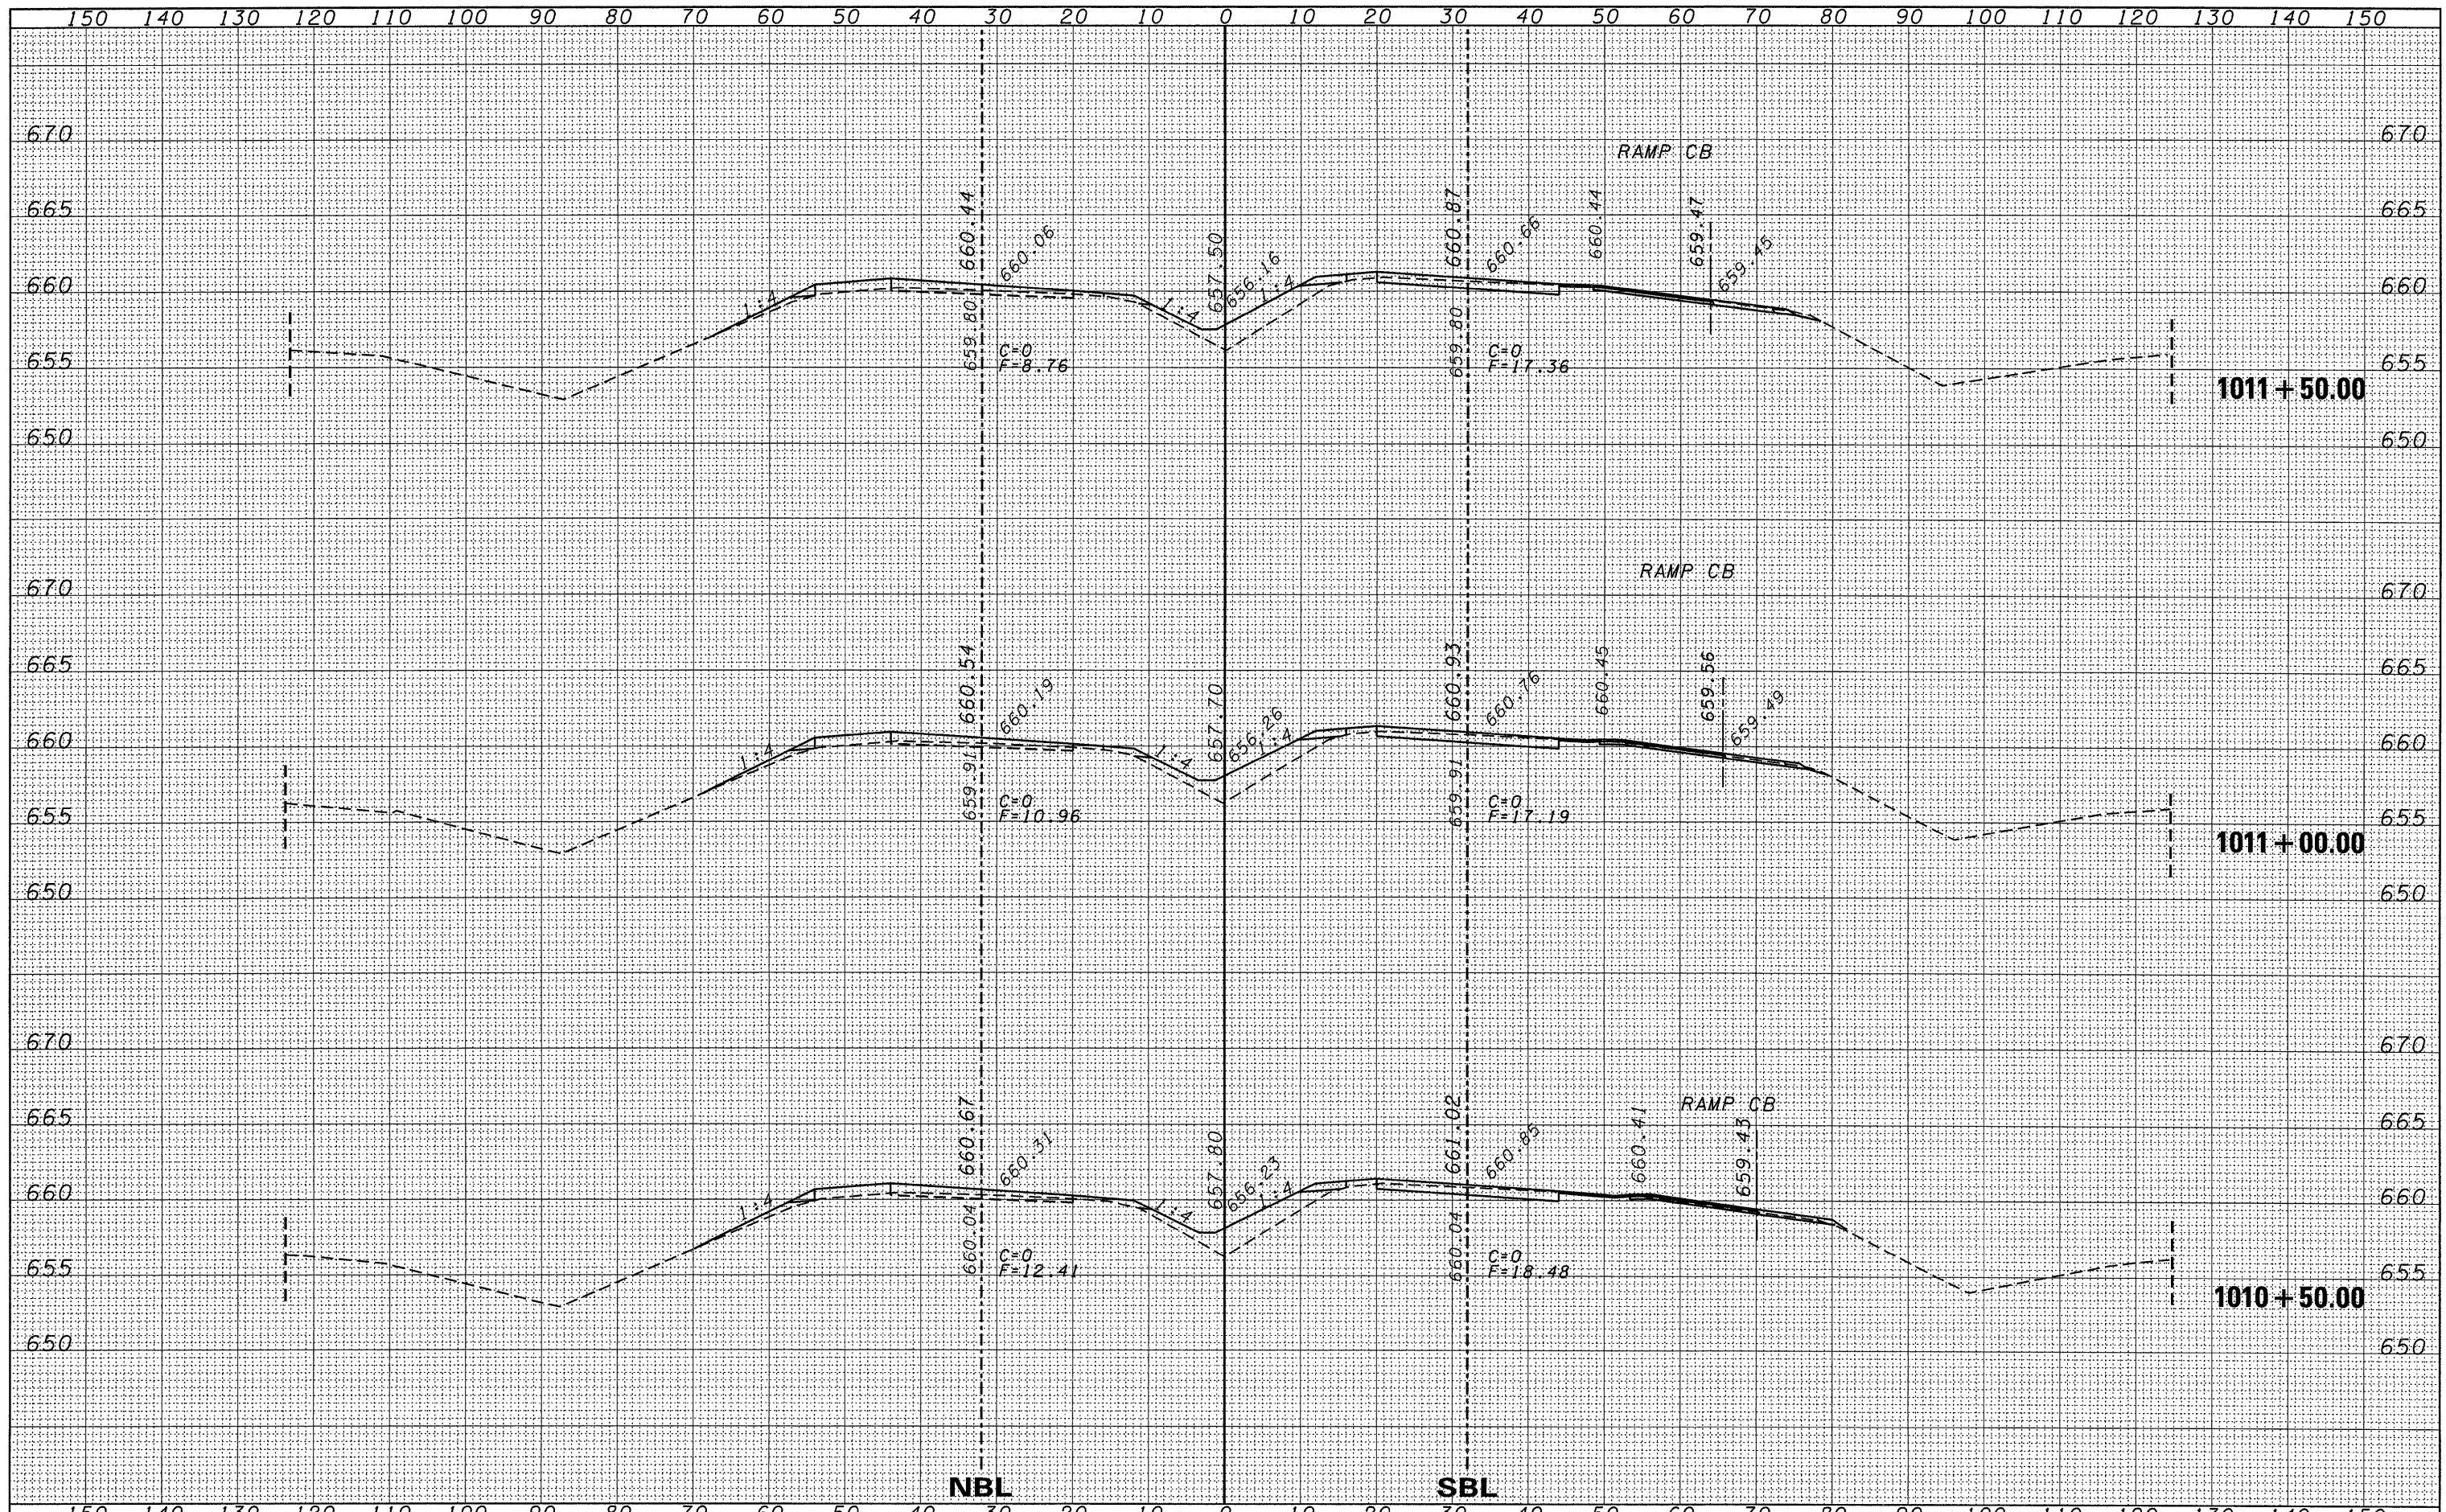

FILE NAME =	USER NAME = duncanbd	DESIGNED -	REVISED -	STATE OF ILLINOIS DEPARTMENT OF TRANSPORTATION		CROSS SECTIONS			F.A.I. RTE.	SECTION	COUNTY	TOTAL SHEETS	SHEET NO.
c:\pwwork\pwwork\pwwork\duncanbd\30392\ep05105-st-xsec.dgn		DRAWN -	REVISED -			57	(38-1,2)RS-2 & I	IROQUOIS	263	136			
PLOT SCALE = 10.0000' / IN.		CHECKED -	REVISED -	SCALE: 5V:10H			SHEET NO. 68 OF 169 SHEETS	STA. 1010+50.00 TO STA. 1011+50.00	CONTRACT NO. 66981				
PLOT DATE = Oct 21, 2009 - 07:16:09 AM		DATE -	REVISED -	ILLINOIS FED. AID PROJECT									