


| | |
|--------------|------|
| FINAL SURVEY | DATE |
| SURVEYED | BY |
| NOTE BOOK | |
| NO. | |
| PLOTTED | |
| TEMPLATE | |
| AREAS | |
| CHECKED | |

| | |
|-----------------|------|
| ORIGINAL SURVEY | DATE |
| SURVEYED | BY |
| NOTE BOOK | |
| NO. | |
| PLOTTED | |
| TEMPLATE | |
| AREAS | |
| CHECKED | |

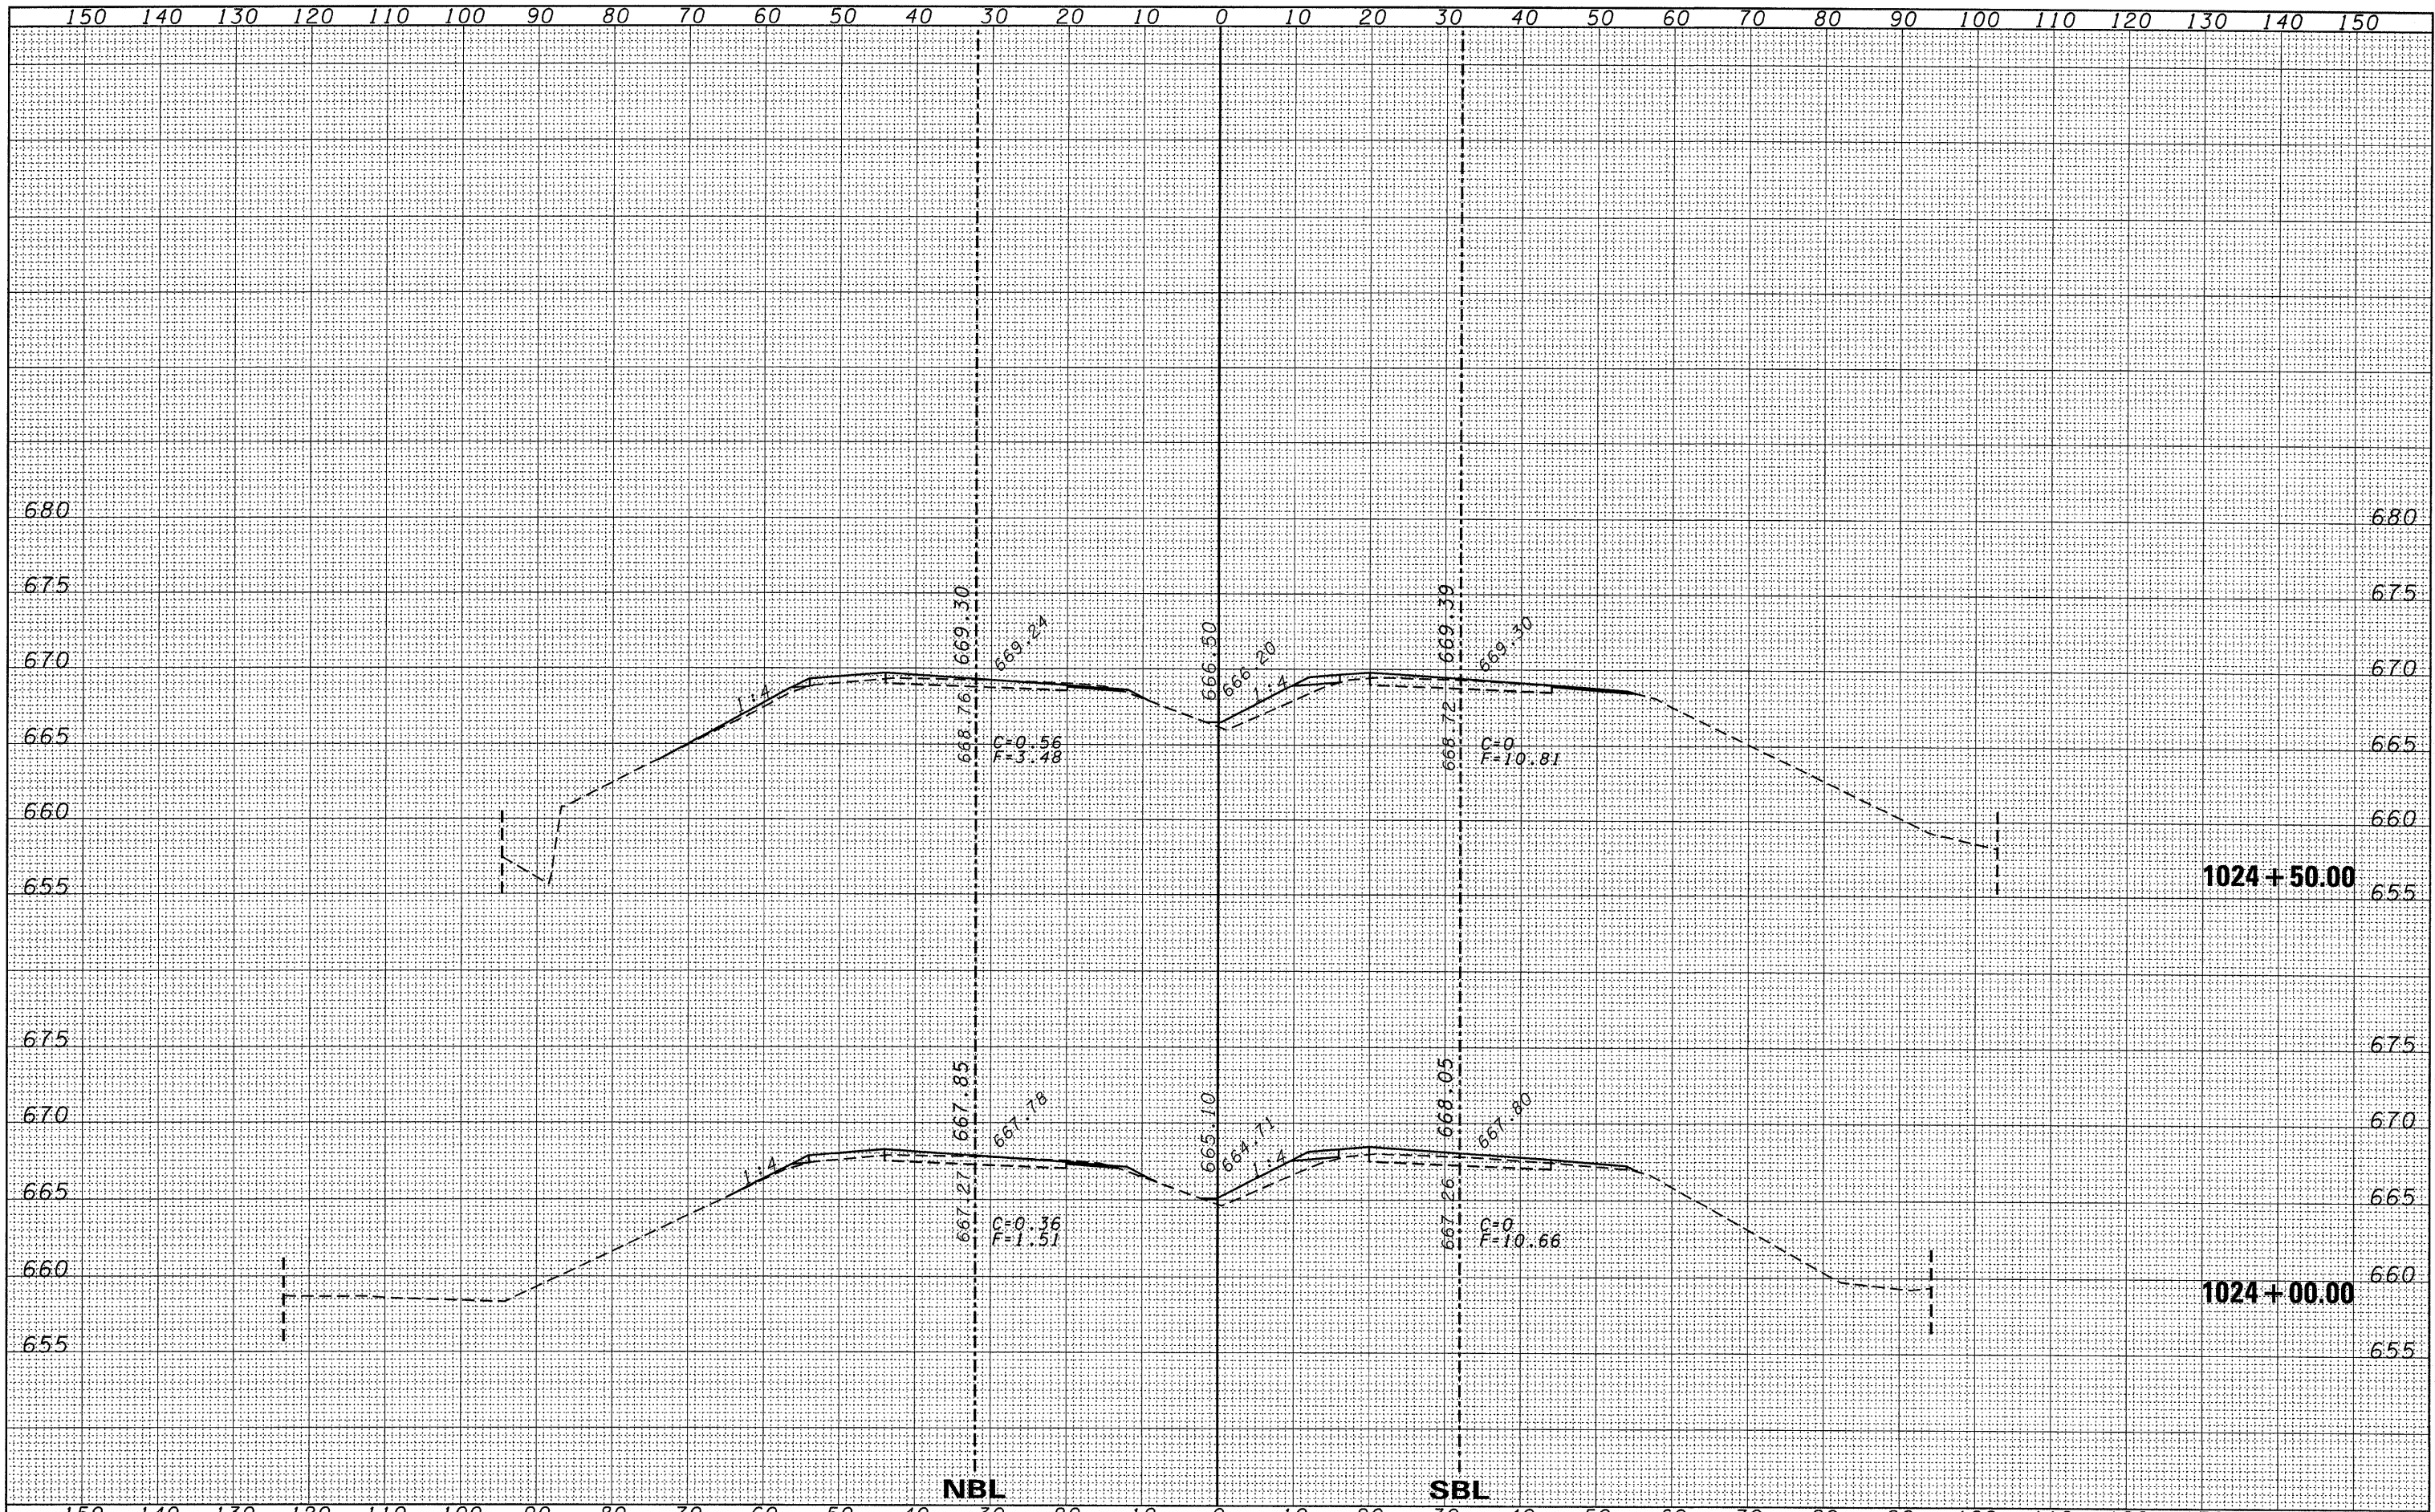

| | | | | | | | | | | | | |
|--|----------------------|------------|-----------|---|-----------------------|------------------|----------|----------------------------|---------|--------|------------------------------------|-----------|
| FILE NAME = | USER NAME = duncanbd | DESIGNED - | REVISED - | STATE OF ILLINOIS DEPARTMENT OF TRANSPORTATION | CROSS SECTIONS | | | F.A.I. RTE. | SECTION | COUNTY | TOTAL SHEETS | SHEET NO. |
| c:\pwork\pwork\duncanbd\dms30392\ep05185-sh-xsec.dgn | | DRAWN - | REVISED - | | 57 | (38-1,2)RS-2 & I | IROQUOIS | 263 | 145 | | | |
| PLOT SCALE = 10.0000' / IN. | | CHECKED - | REVISED - | | SCALE: 5V:10H | | | SHEET NO. 77 OF 169 SHEETS | | | STA. 1024+00.00 TO STA. 1024+50.00 | |
| PLOT DATE = Oct 20, 2009 - 05:22:45 PM | | DATE - | REVISED - | | | | | CONTRACT NO. 66981 | | | ILLINOIS FED. AID PROJECT | |