


DATE	
BY	
FINISHED SURVEY	
PLOTTED	
TEMPLATE	
AREAS CHECKED	
NO.	

DATE	
BY	
ORIGINAL SURVEY	
PLOTTED	
TEMPLATE	
AREAS CHECKED	
NO.	

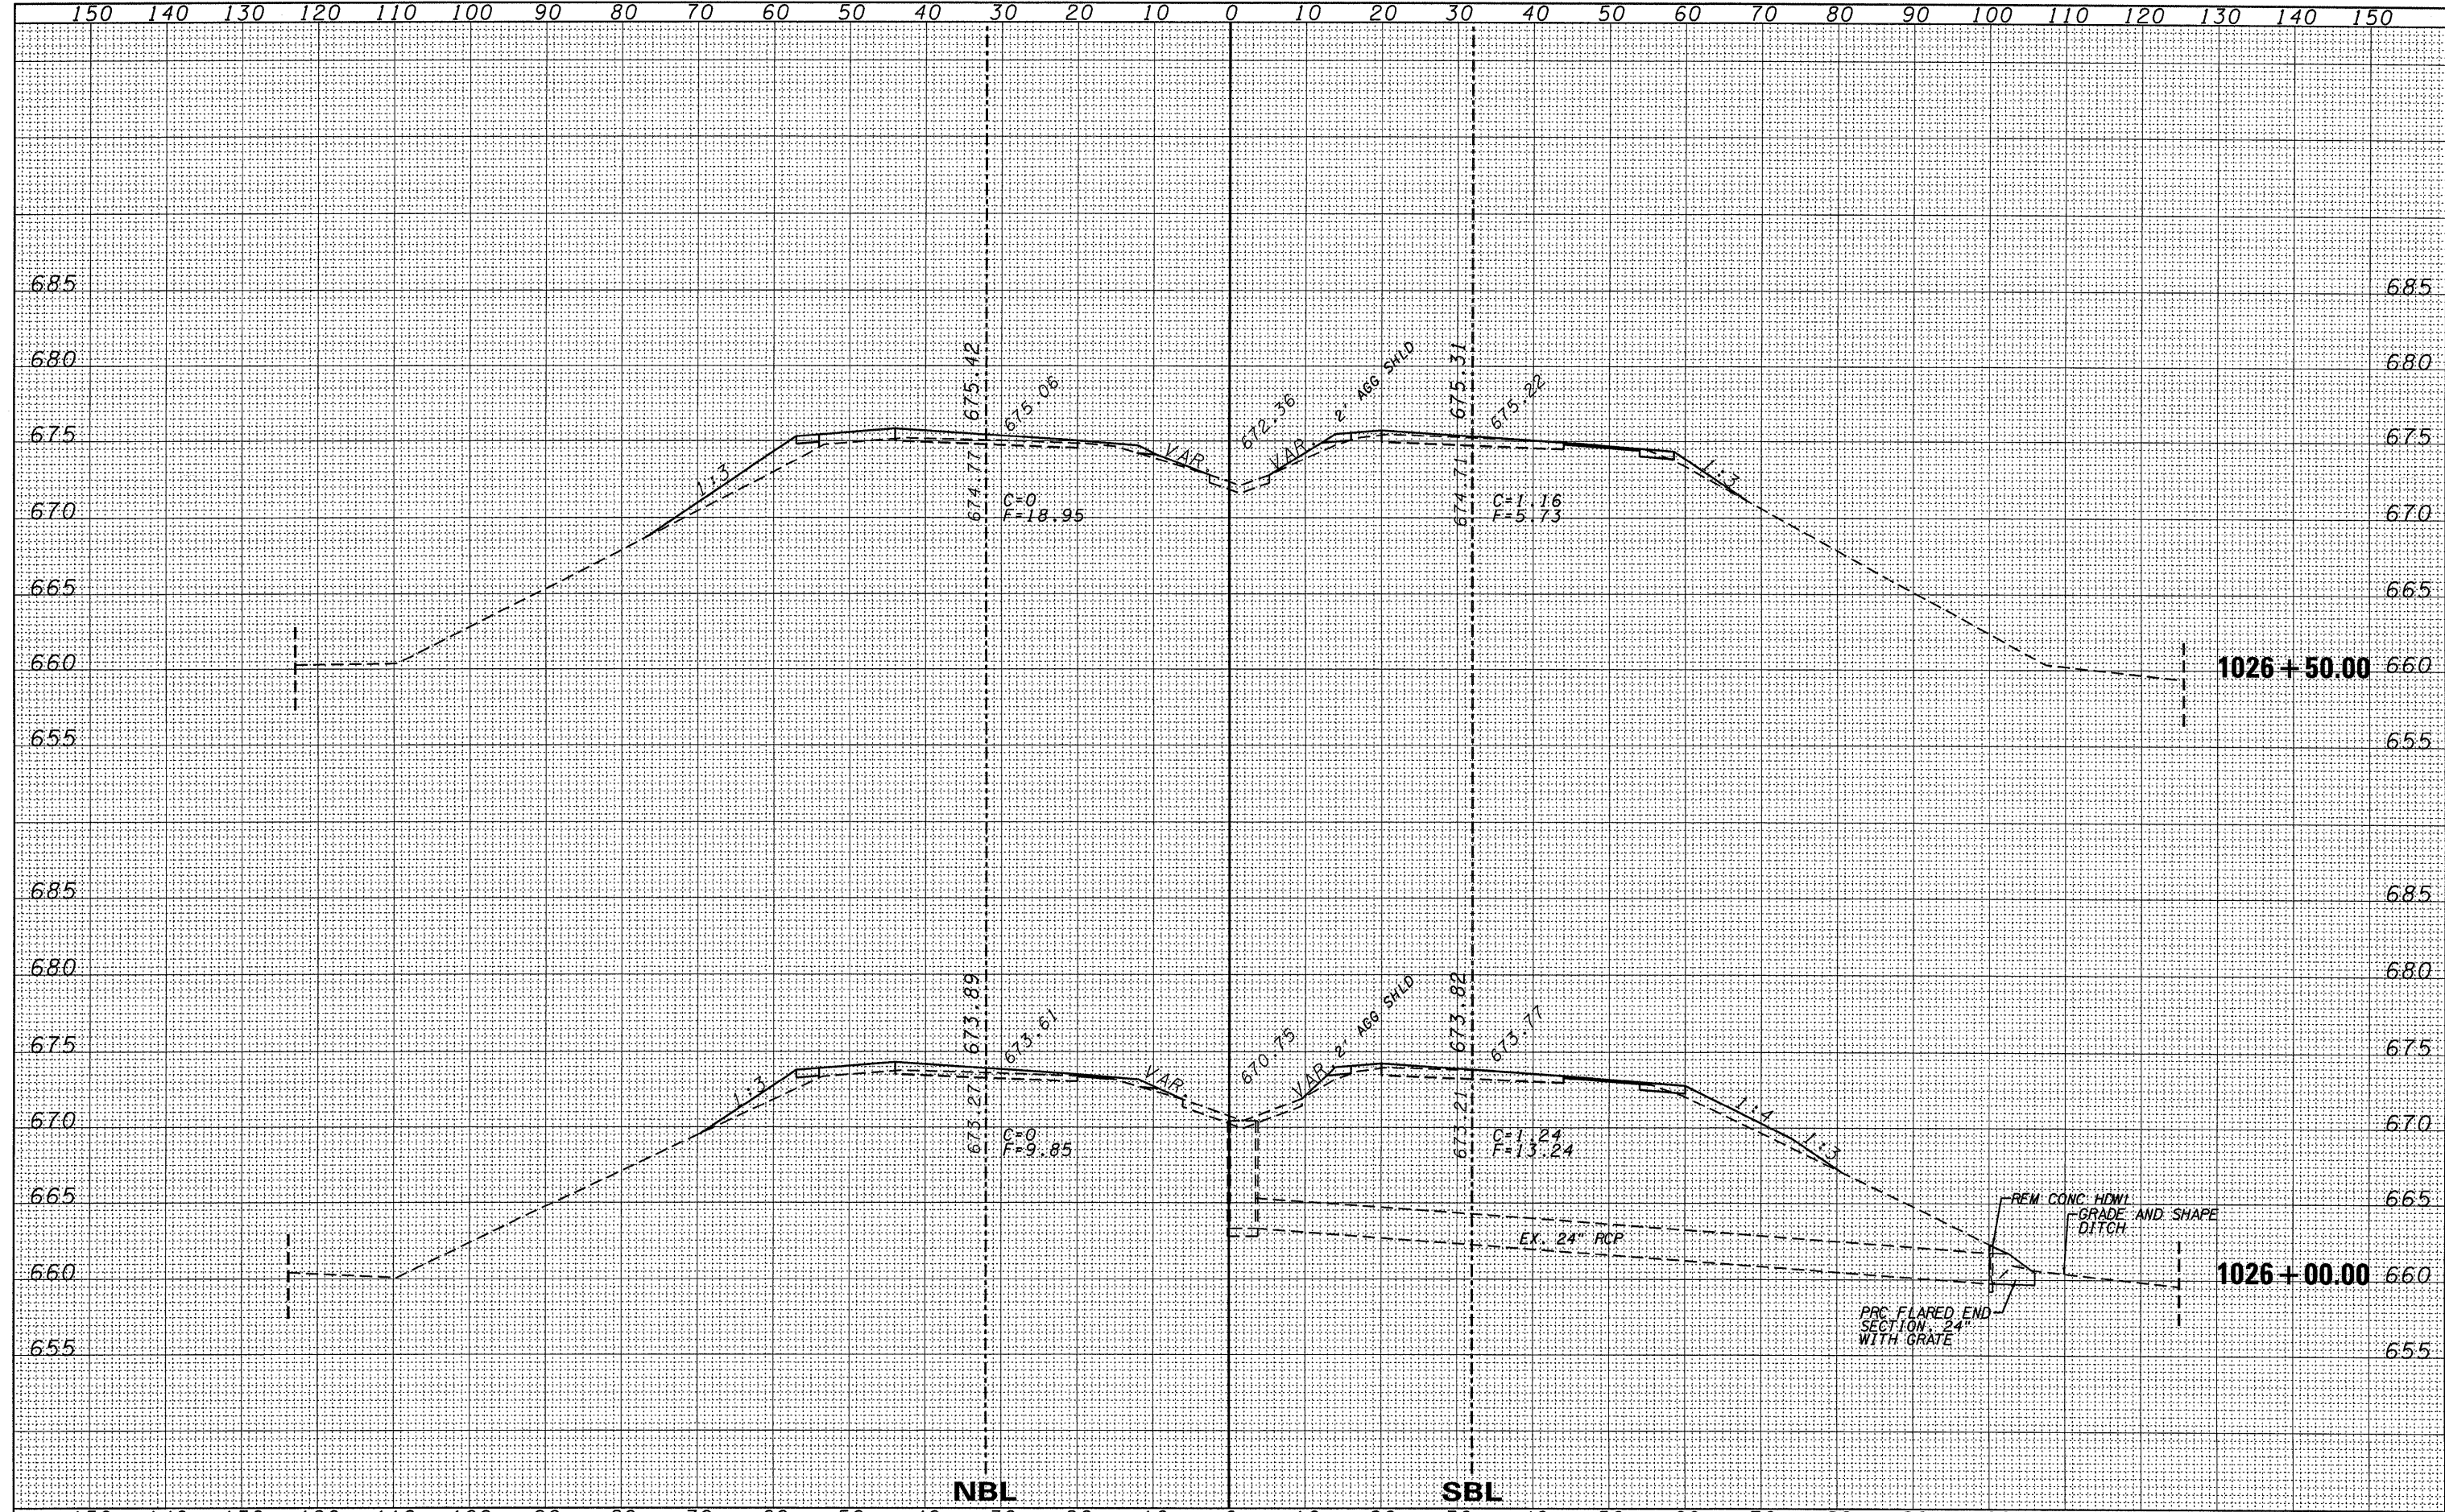

FILE NAME =	USER NAME = duncanbd	DESIGNED -	REVISED -	<b>CROSS SECTIONS</b> F.A.I. RTE. 57 SECTION (38-1,2)RS-2 & I COUNTY IROQUOIS TOTAL SHEETS 263 SHEET NO. 147 CONTRACT NO. 66981 ILLINOIS FED. AID PROJECT
os:\pw\work\p\wido\t\duncanbd\dms30392\ep05105-shb-xsec.dgn		DRAWN -	REVISED -	
PLOT SCALE = 10.0000' / IN.		CHECKED -	REVISED -	
PLOT DATE = Oct 20, 2009 - 05:22:14 PM		DATE -	REVISED -	
STATE OF ILLINOIS DEPARTMENT OF TRANSPORTATION				SCALE: 5V:10H SHEET NO. 79 OF 169 SHEETS STA. 1026+00.00 TO STA. 1026+50.00