


DATE	
BY	
FINAL SURVEY	
REVISED	
PLOTTED	
NOTE BOOK	
TEMPLATE	
AREAS	
CHECKED	
NO.	

DATE	
BY	
ORIGINAL SURVEY	
REVISED	
PLOTTED	
NOTE BOOK	
TEMPLATE	
AREAS	
CHECKED	
NO.	

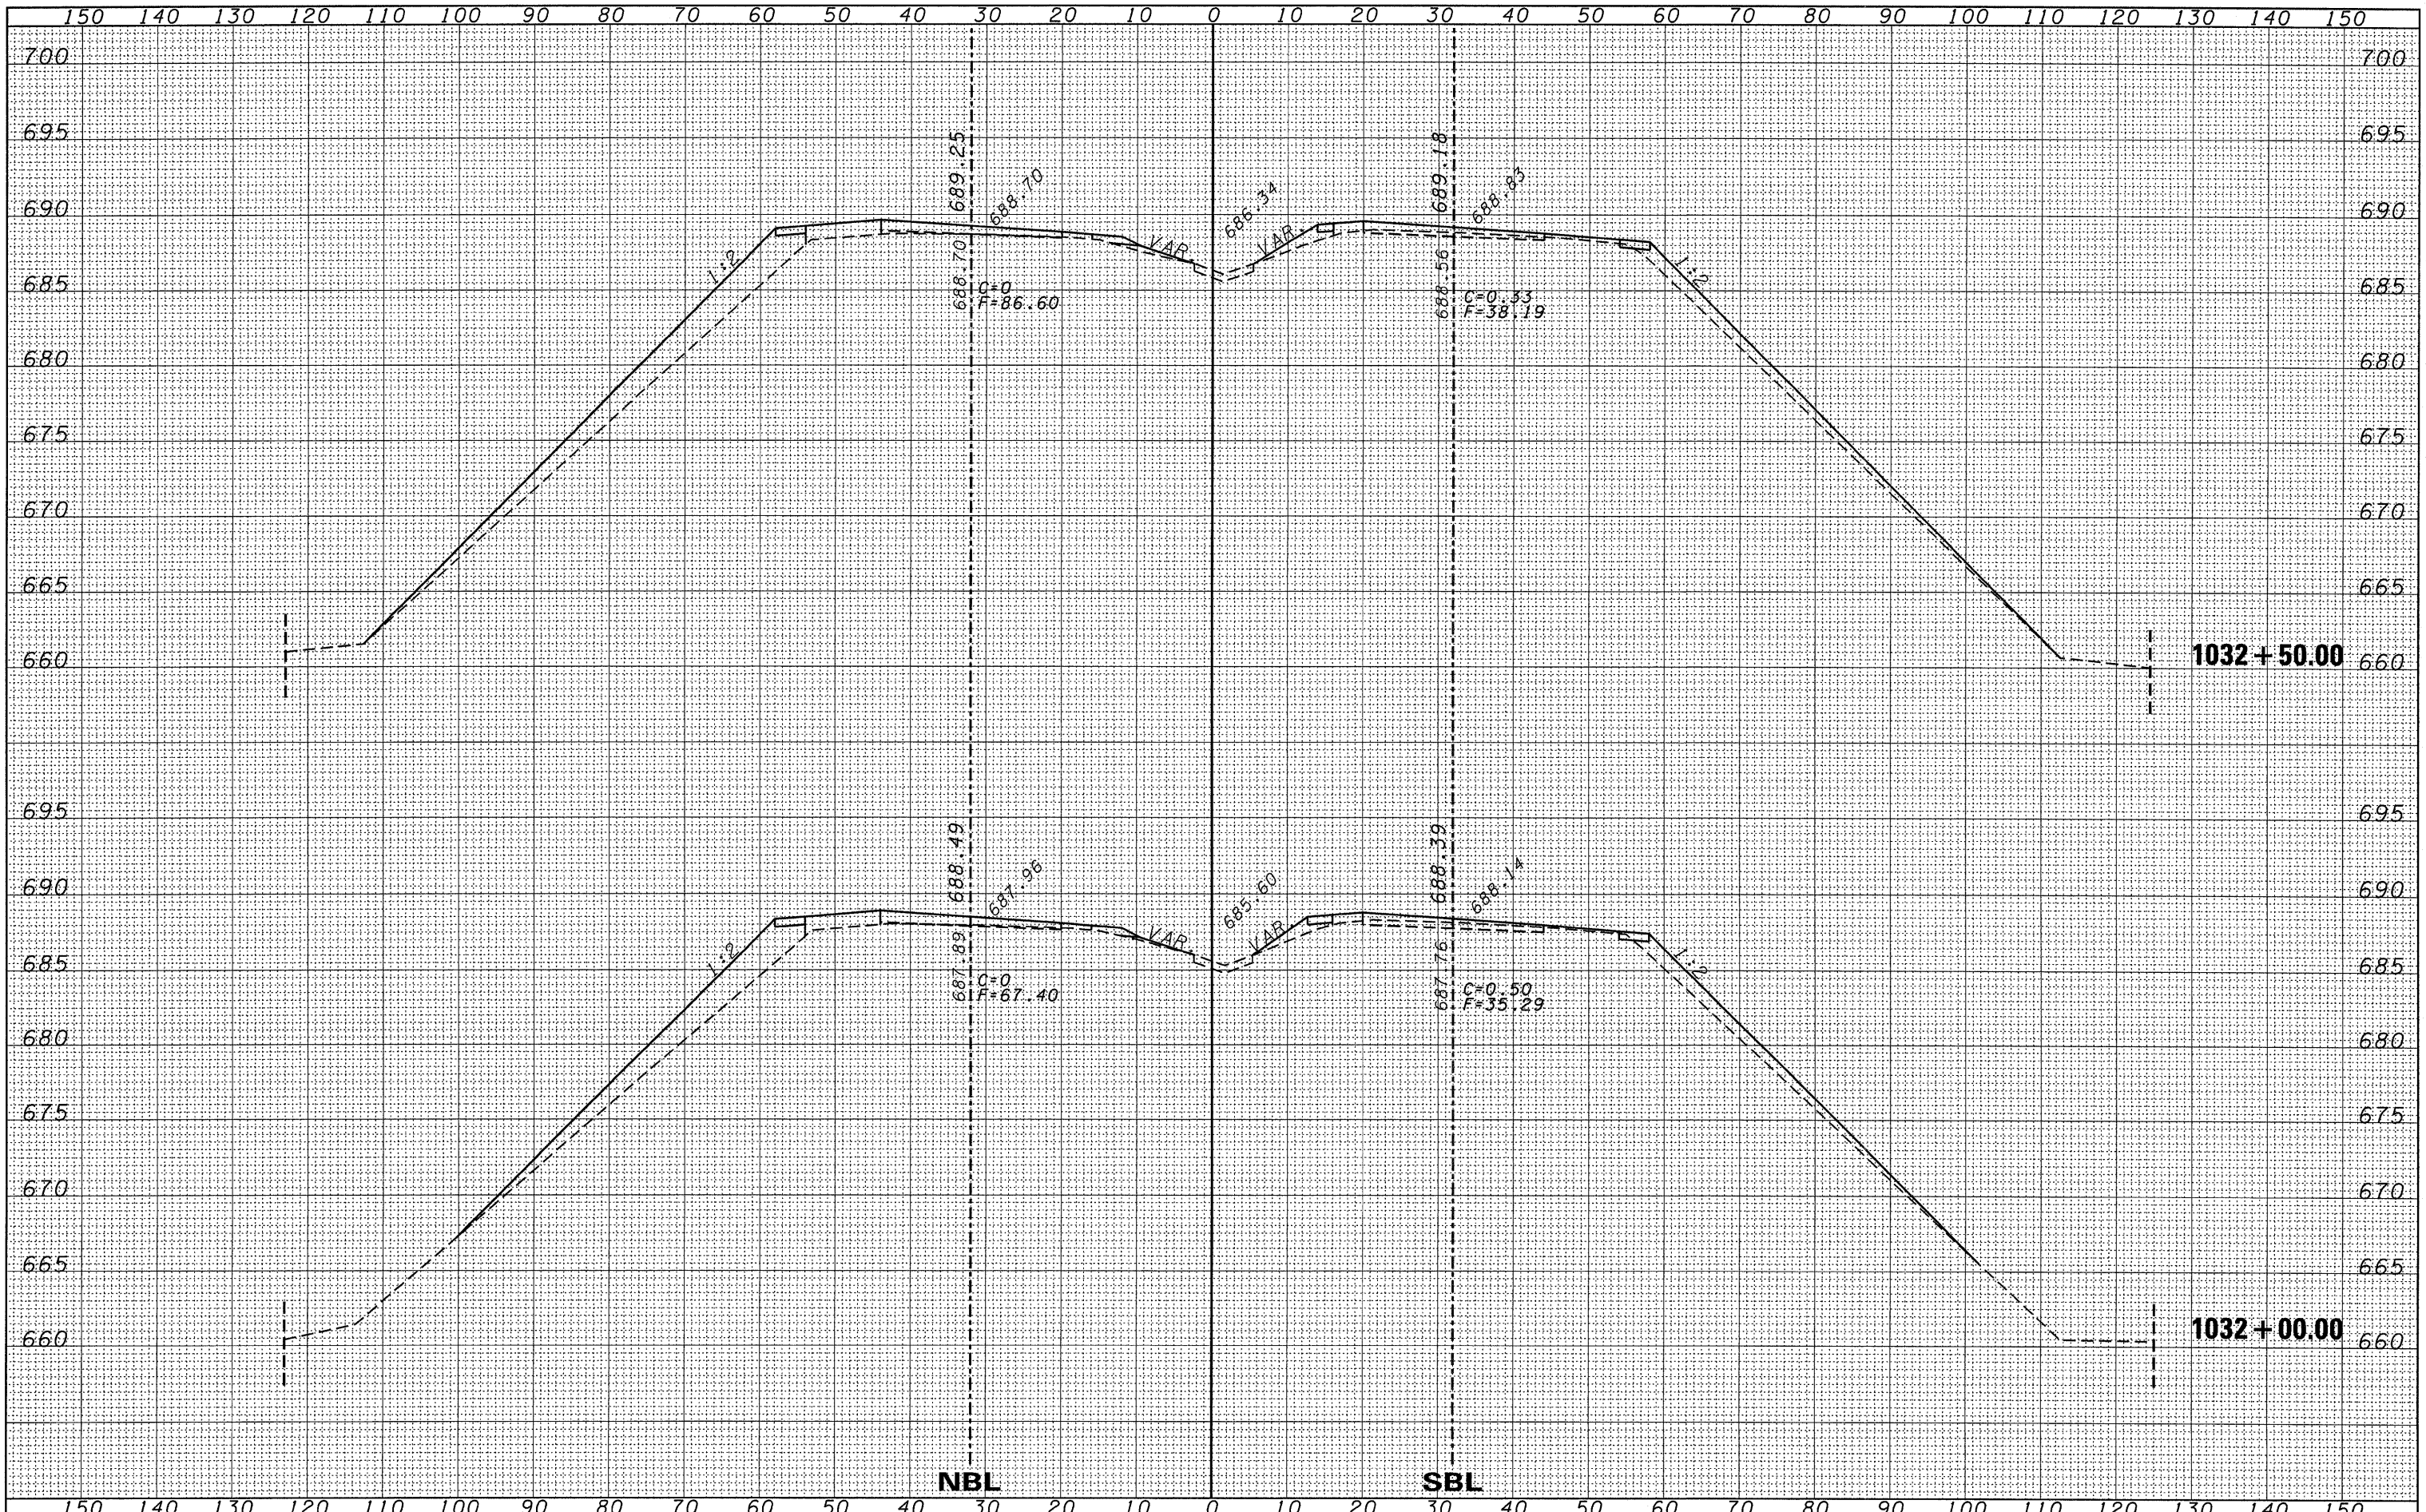

FILE NAME =	USER NAME = duncanbd	DESIGNED -	REVISED -	STATE OF ILLINOIS DEPARTMENT OF TRANSPORTATION		CROSS SECTIONS		F.A.I. RTE.	SECTION	COUNTY	TOTAL SHEETS	SHEET NO.
c:\pwork\pwork\duncanbd\dms30392\ep05185-xsec.dgn		DRAWN -	REVISED -			57	(38-1,2)RS-2 & I	IROQUOIS	263	153		
PLOT SCALE = 1/8" = 100'		CHECKED -	REVISED -	SCALE: 5V:10H		SHEET NO. 85 OF 169 SHEETS		STA. 1032+00.00 TO STA. 1032+50.00		CONTRACT NO. 66981		
PLOT DATE = Oct 20, 2009 - 05:18:36 PM		DATE -	REVISED -	ILLINOIS FED. AID PROJECT								