


FINN	DATE
SURVEY	BY
NOTED	
PLOTTED	
TEMPLATE	
AREAS	
CHECKED	
NO.	

ORIGINAL	DATE
SURVEY	BY
NOTED	
PLOTTED	
TEMPLATE	
AREAS	
CHECKED	
NO.	

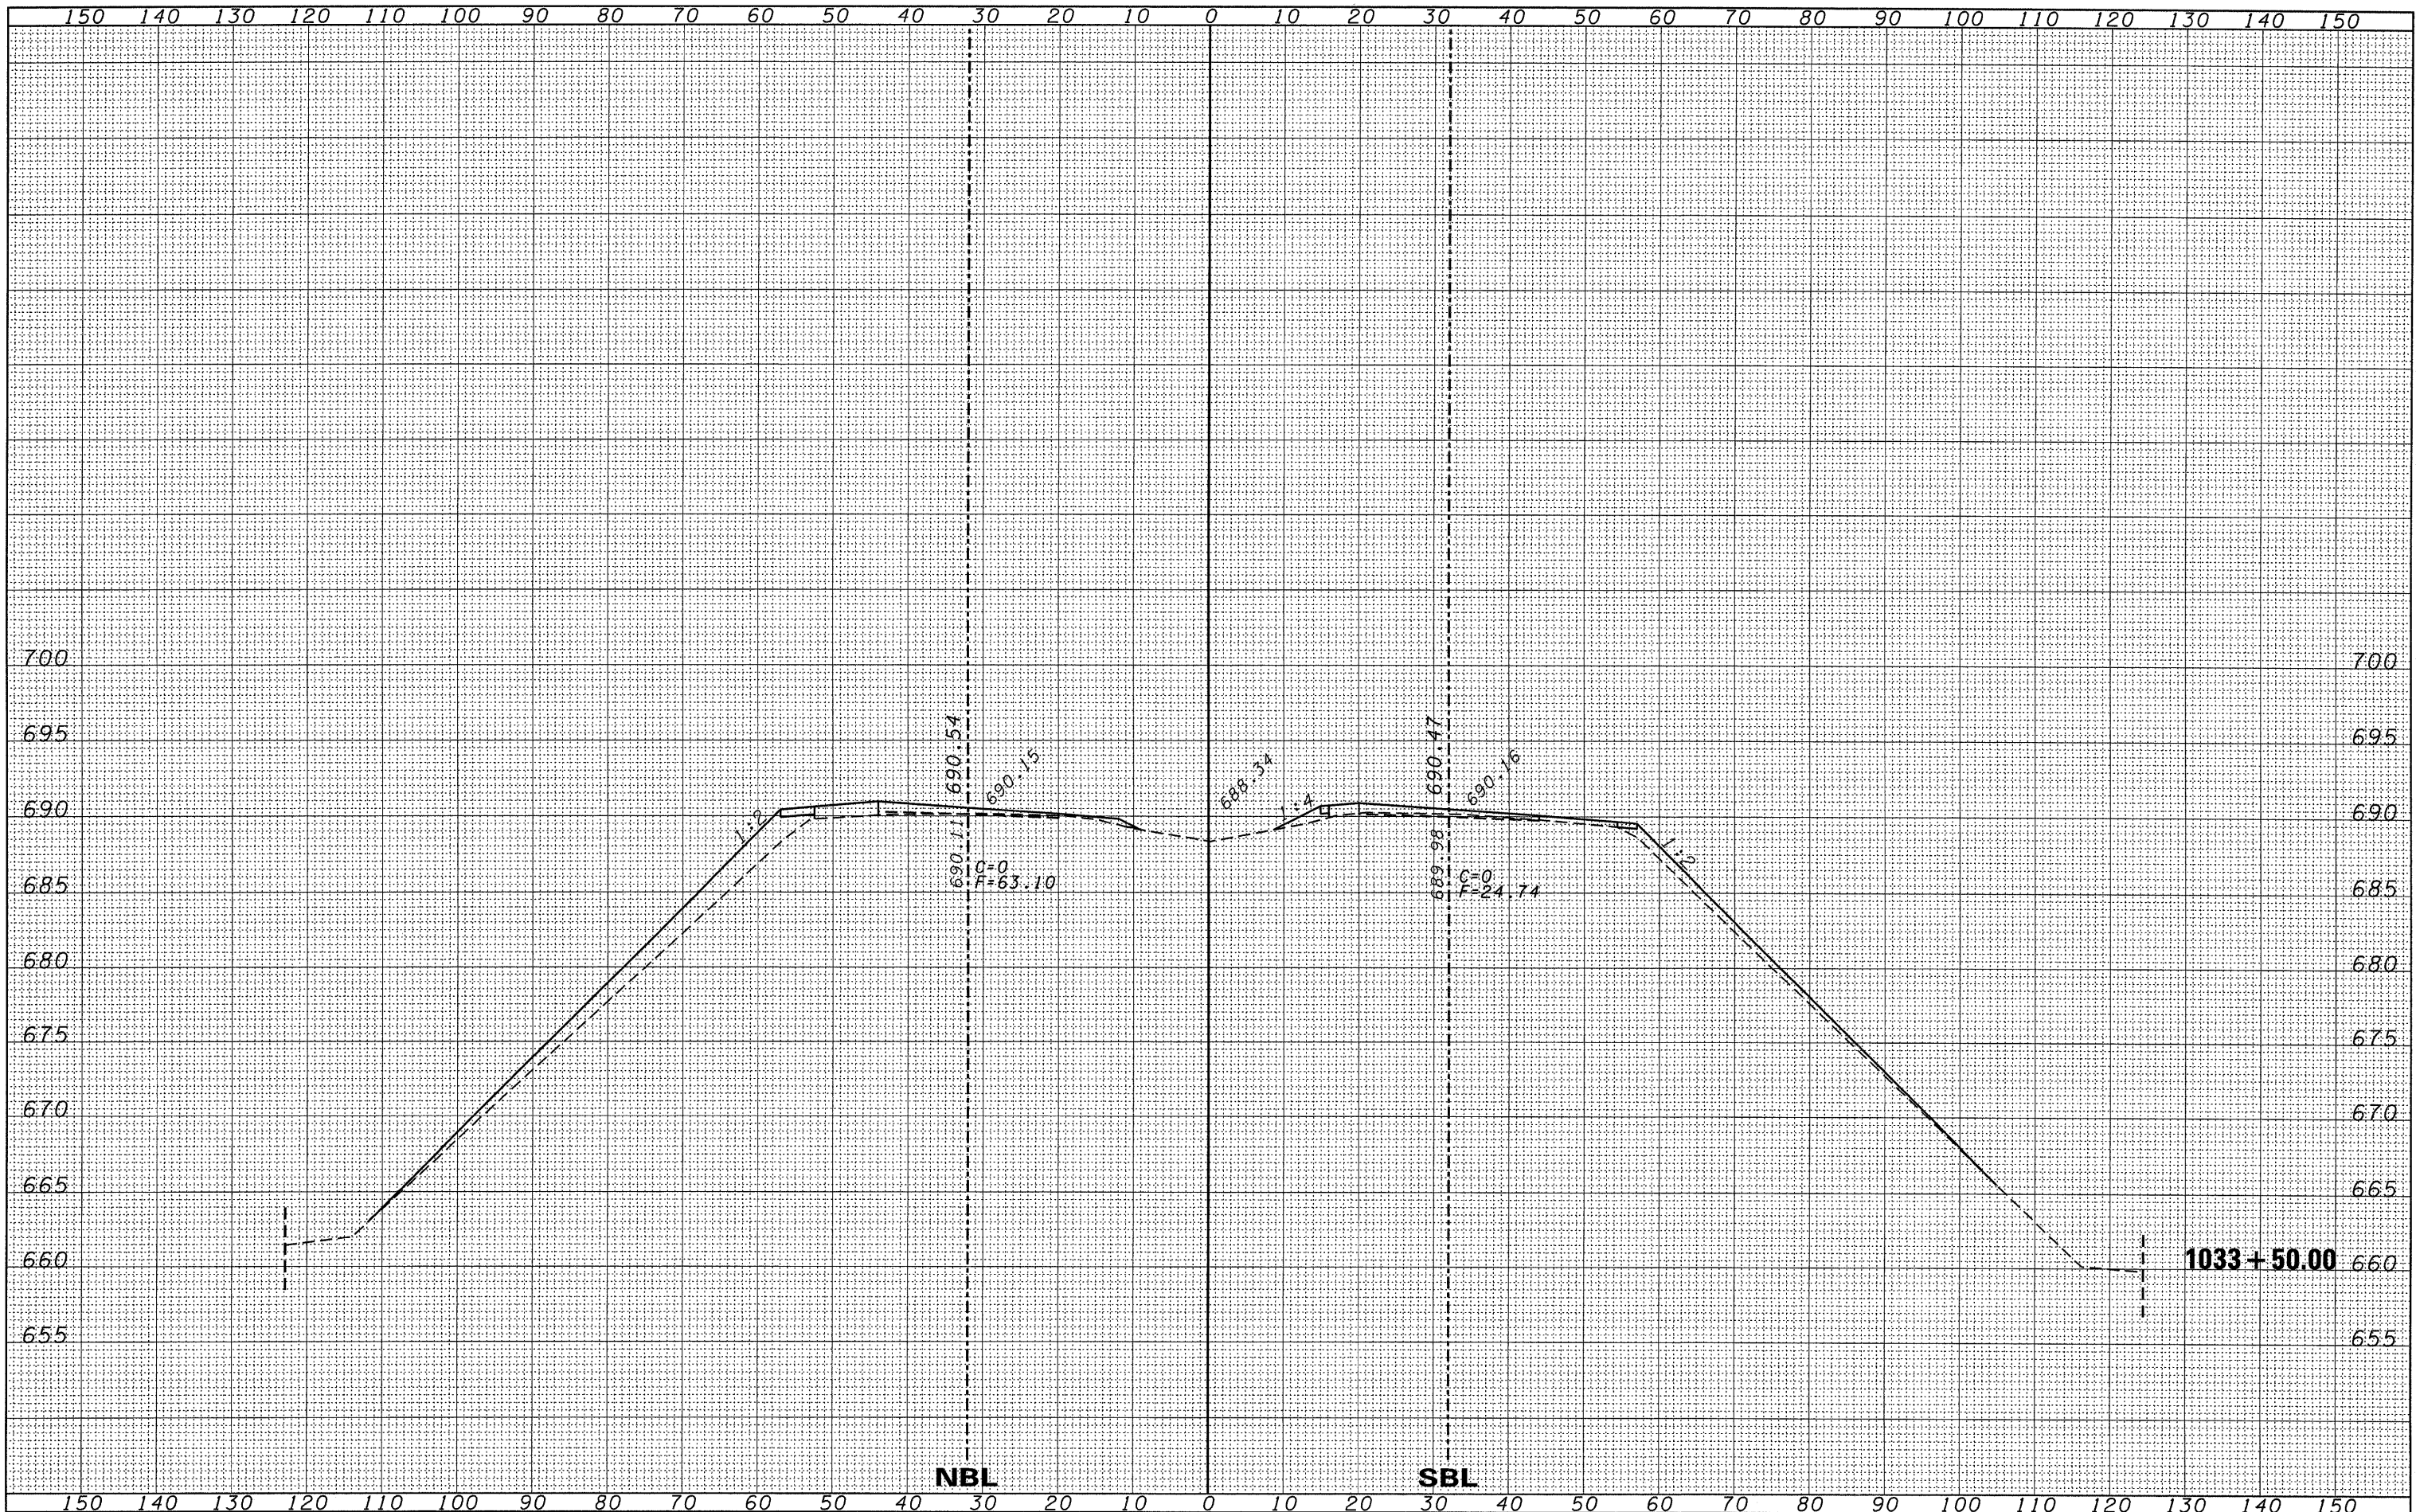

FILE NAME =
 c:\pwork\pwork\dwg\duncanbd\dms30392\ep05105-sh-xsec.dgn

USER NAME = duncanbd
 DESIGNED -
 DRAWN -
 CHECKED -
 DATE -

DESIGNED -
 DRAWN -
 CHECKED -
 DATE -

REVISED -
 REVISED -
 REVISED -
 REVISED -

STATE OF ILLINOIS
 DEPARTMENT OF TRANSPORTATION

CROSS SECTIONS

SCALE: 5v:10H SHEET NO. 87 OF 169 SHEETS STA. 1033+50.00 TO STA. 1033+50.00

F.A.I. RTE. 57	SECTION (38-1,2)RS-2 & 1	COUNTY IROQUOIS	TOTAL SHEETS 263	SHEET NO. 155
				CONTRACT NO. 66981
ILLINOIS FED. AID PROJECT				