


FINAL SURVEY	SUBMITTED	DATE
NOTE BOOK	PLOTTED	
NO.	TEMPLATE	
	AREAS	
	CHECKED	

ORIGINAL SURVEY	SUBMITTED	DATE
NOTE BOOK	PLOTTED	
NO.	TEMPLATE	
	AREAS	
	CHECKED	

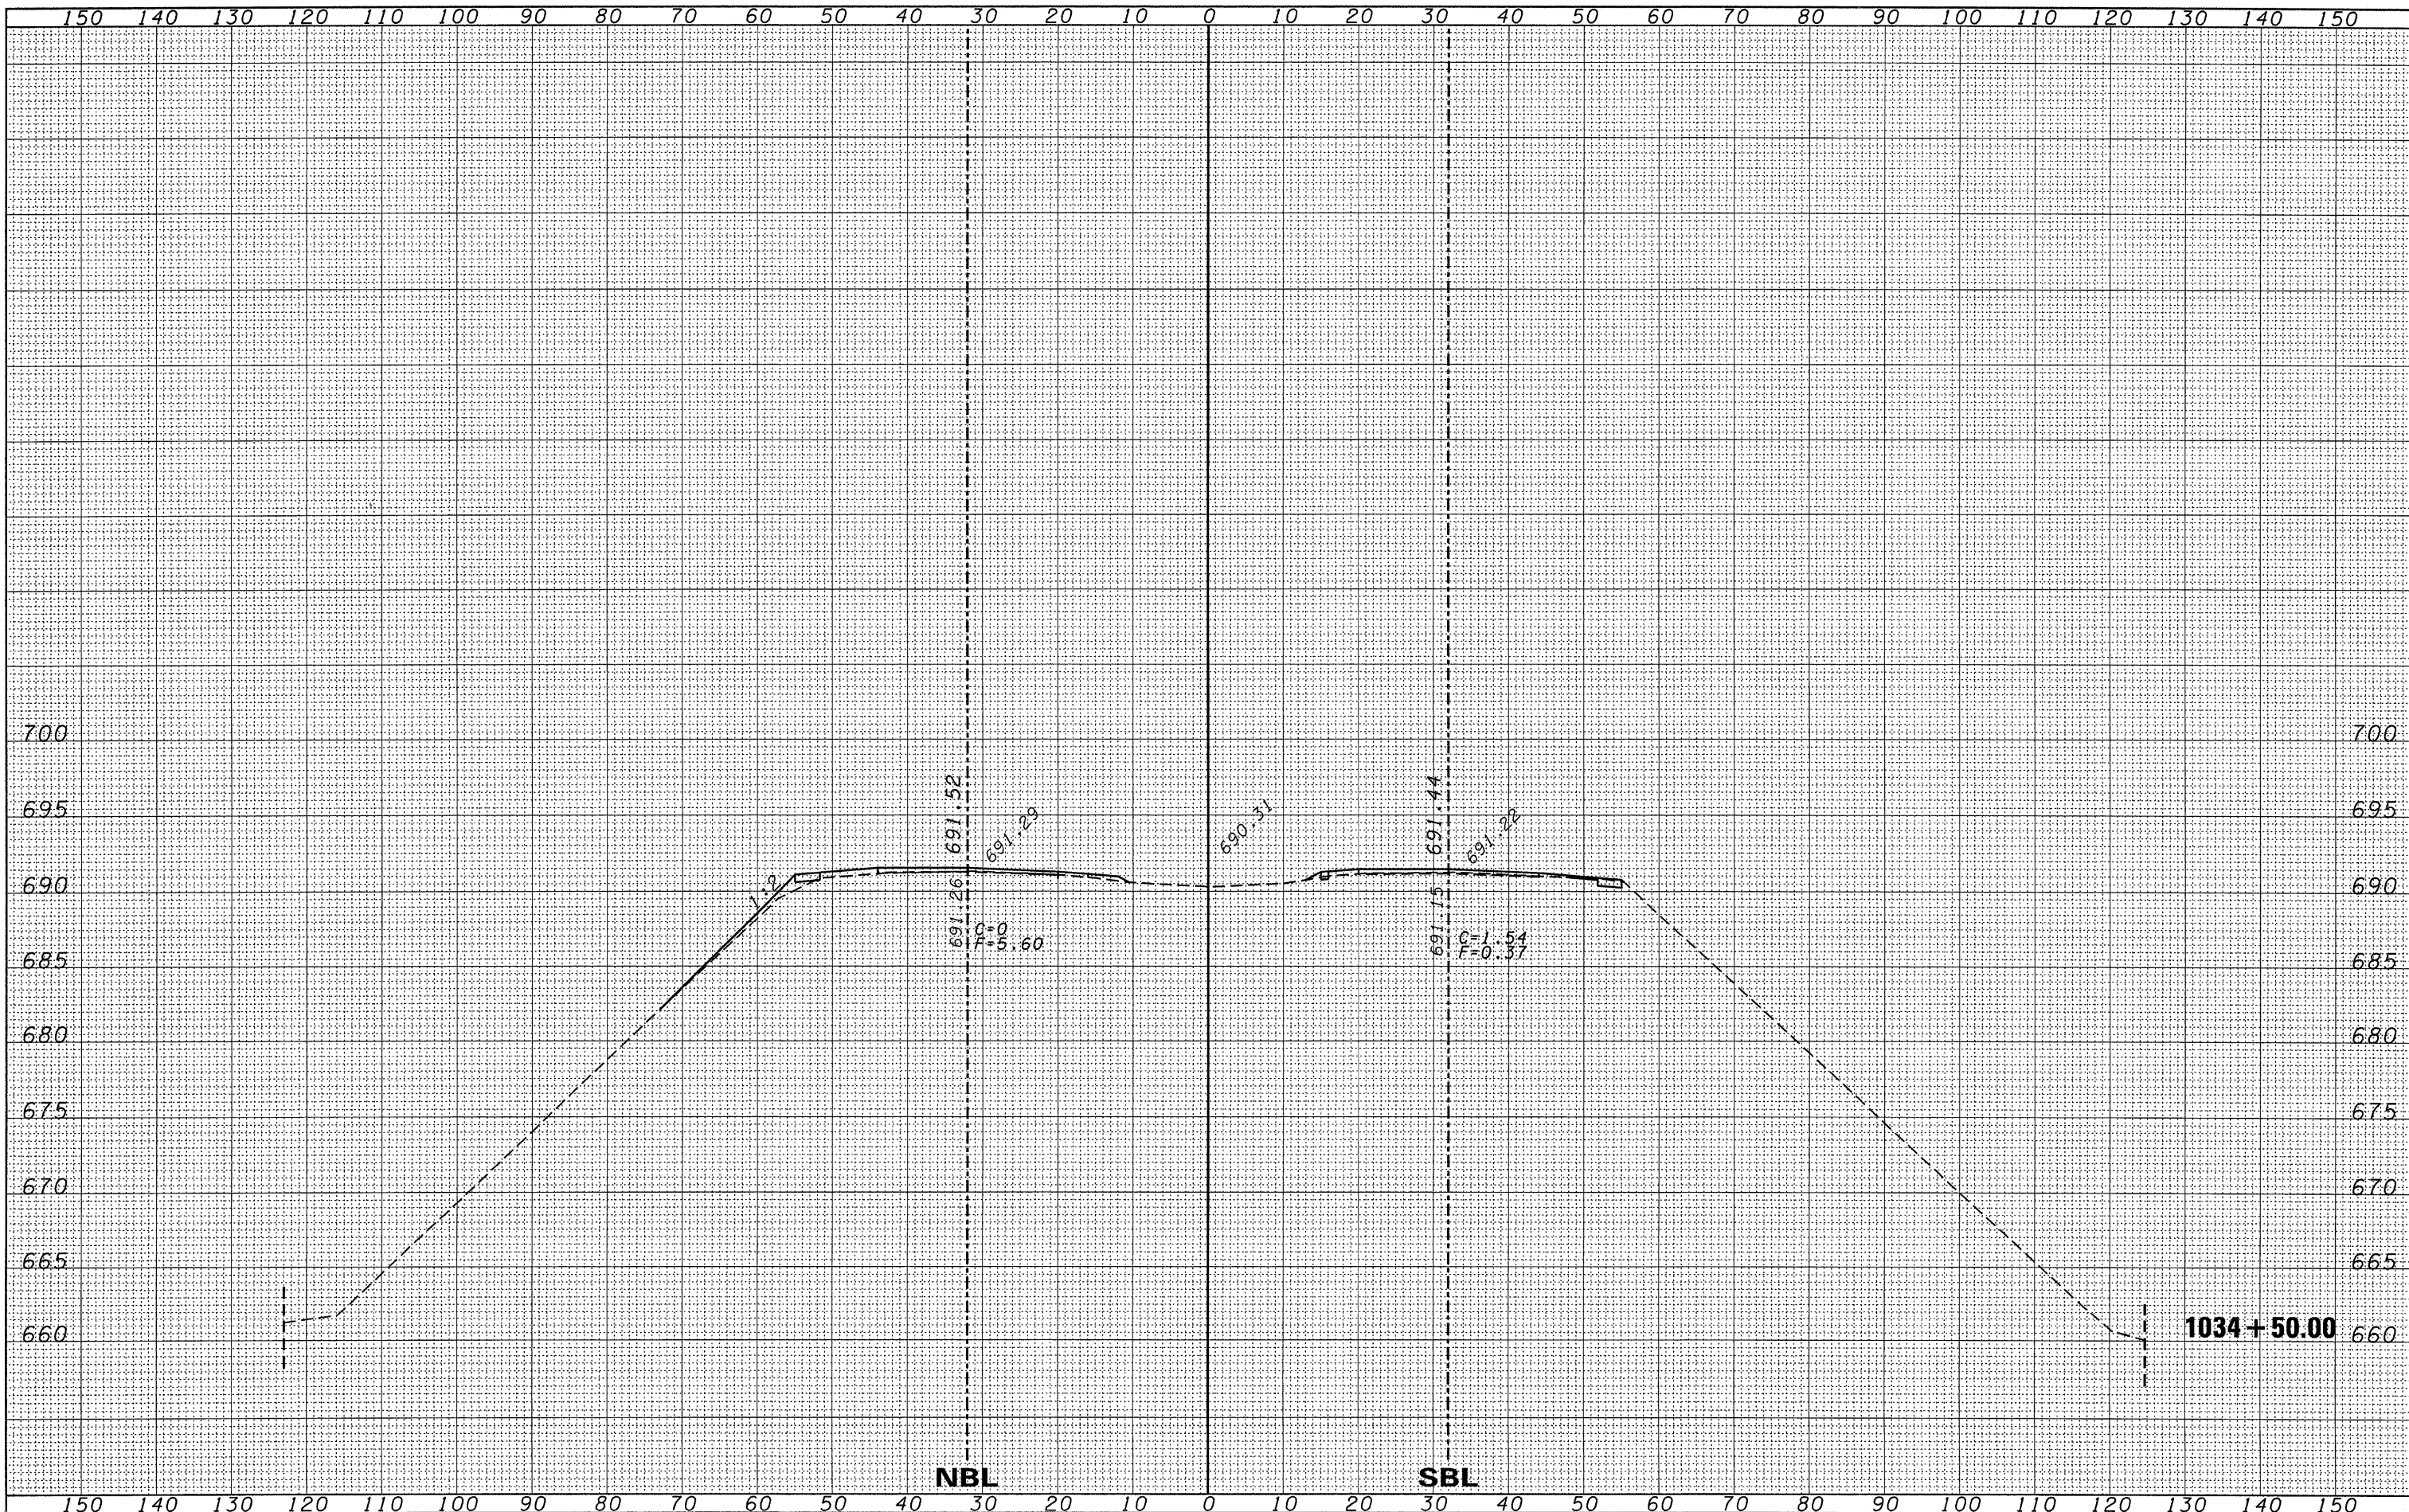

FILE NAME =	USER NAME = duncanbd	DESIGNED -	REVISED -	<b>STATE OF ILLINOIS DEPARTMENT OF TRANSPORTATION</b>	<b>CROSS SECTIONS</b>			F.A.I. RTE.	SECTION	COUNTY	TOTAL SHEETS	SHEET NO.
ct:\pwork\pwork\duncanbd\dms30392\ep05105-sh-xsec.dgn		DRAWN -	REVISED -		57	(38-1,2)RS-2 & I	IROQUOIS	263	157			
PLOT SCALE = 10.0000' / IN.		CHECKED -	REVISED -									
PLOT DATE = Oct 20, 2009 - 05:18:02 PM		DATE -	REVISED -		SCALE: 5V:10H	SHEET NO. 89 OF 169 SHEETS	STA. 1034+50.00 TO STA. 1034+50.00	CONTRACT NO. 66981				
ILLINOIS FED. AID PROJECT												