


FINAL SURVEY	CHECKED	DATE
NOTE BOOK NO.	PLOTTED	
	TEMPLATE	
	AREAS	
	CHECKED	

ORIGINAL SURVEY	CHECKED	DATE
NOTE BOOK NO.	PLOTTED	
	TEMPLATE	
	AREAS	
	CHECKED	

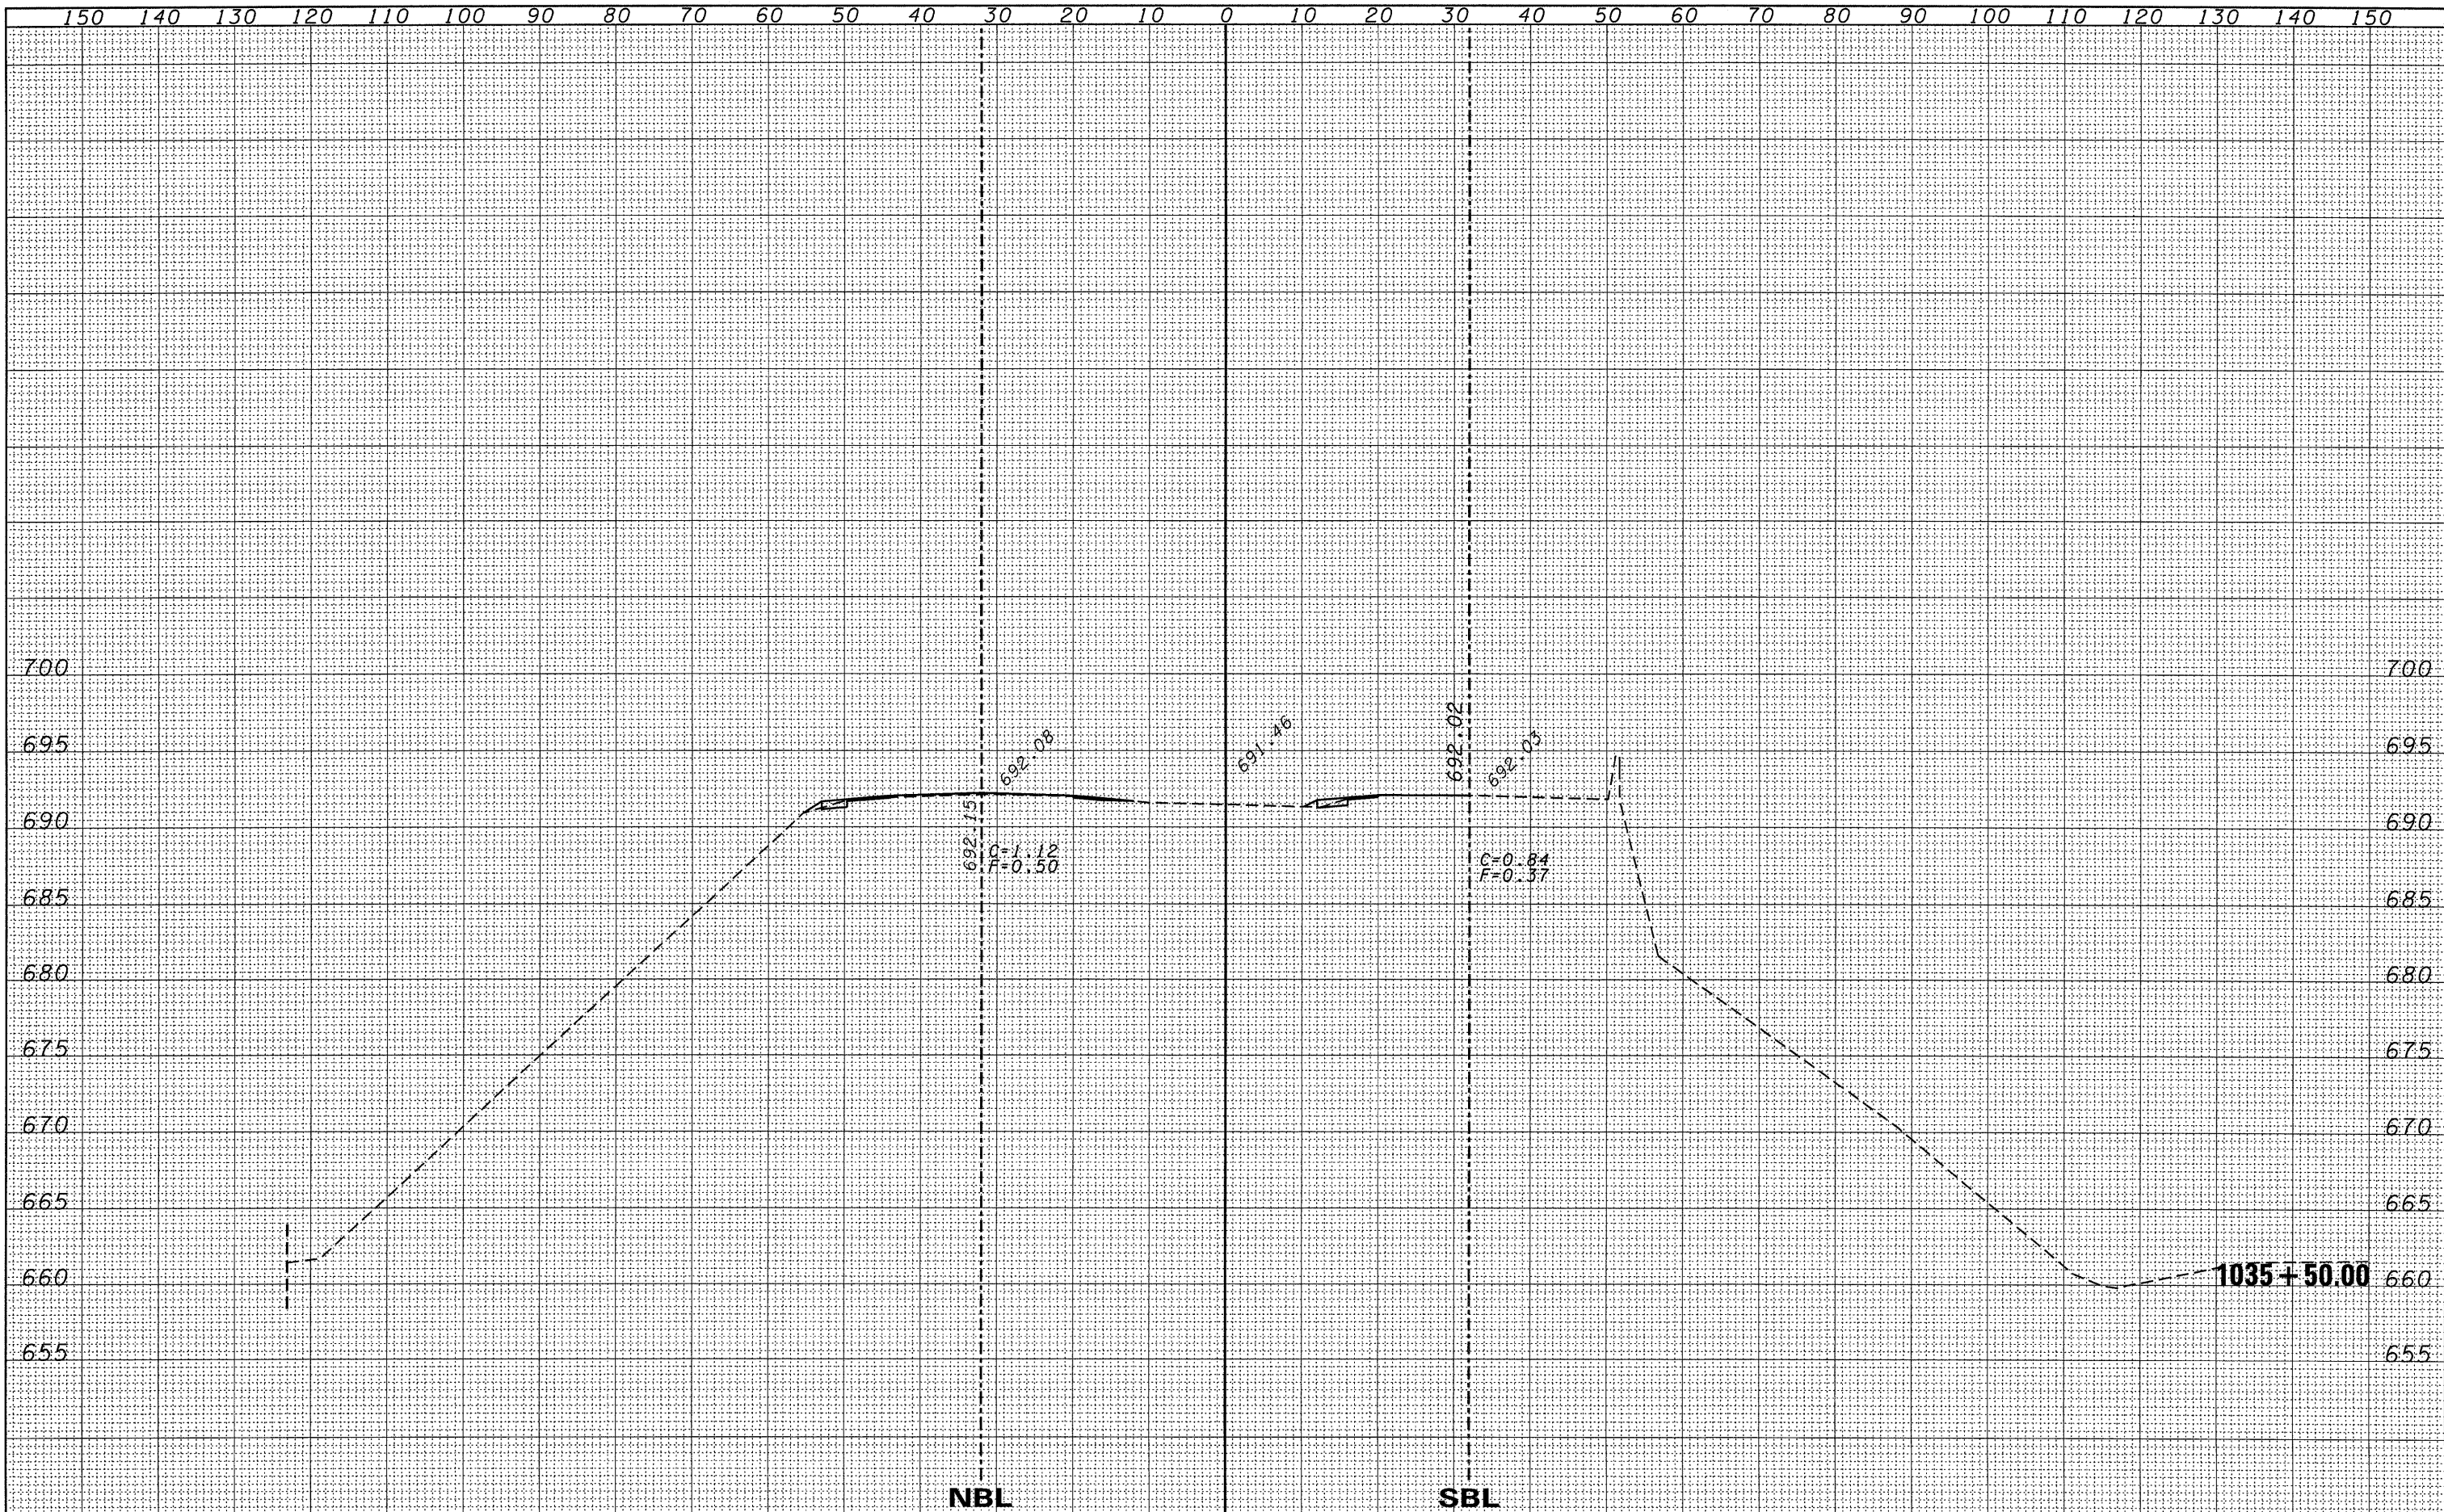

FILE NAME =	USER NAME = duncanbd	DESIGNED -	REVISED -	STATE OF ILLINOIS DEPARTMENT OF TRANSPORTATION	CROSS SECTIONS		F.A.I. RTE.	SECTION	COUNTY	TOTAL SHEETS	SHEET NO.
c:\pw_work\pwork\pwork\duncanbd\dms30392\ep05185-sh-xsec.dgn	PLOT SCALE = 18.0000' / IN.	DRAWN -	REVISED -		57	(38-1,2)RS-2 & I	IROQUOIS	263	159		
PLOT DATE = Oct 20, 2009 - 05:17:44 PM	DATE -	CHECKED -	REVISED -		SCALE: 5V:10H	SHEET NO. 91 OF 169 SHEETS	STA. 1035+50.00 TO STA. 1035+50.00	CONTRACT NO. 66981			
		DATE -	REVISED -		ILLINOIS FED. AID PROJECT						