


FINAL SURVEY	DATE
NO. _____	BY _____
NOTE BOOK	NO. _____
NO. _____	DATE _____
AREAS CHECKED	BY _____
AREAS CHECKED	DATE _____

ORIGINAL SURVEY	DATE
NO. _____	BY _____
NOTE BOOK	NO. _____
NO. _____	DATE _____
AREAS CHECKED	BY _____
AREAS CHECKED	DATE _____

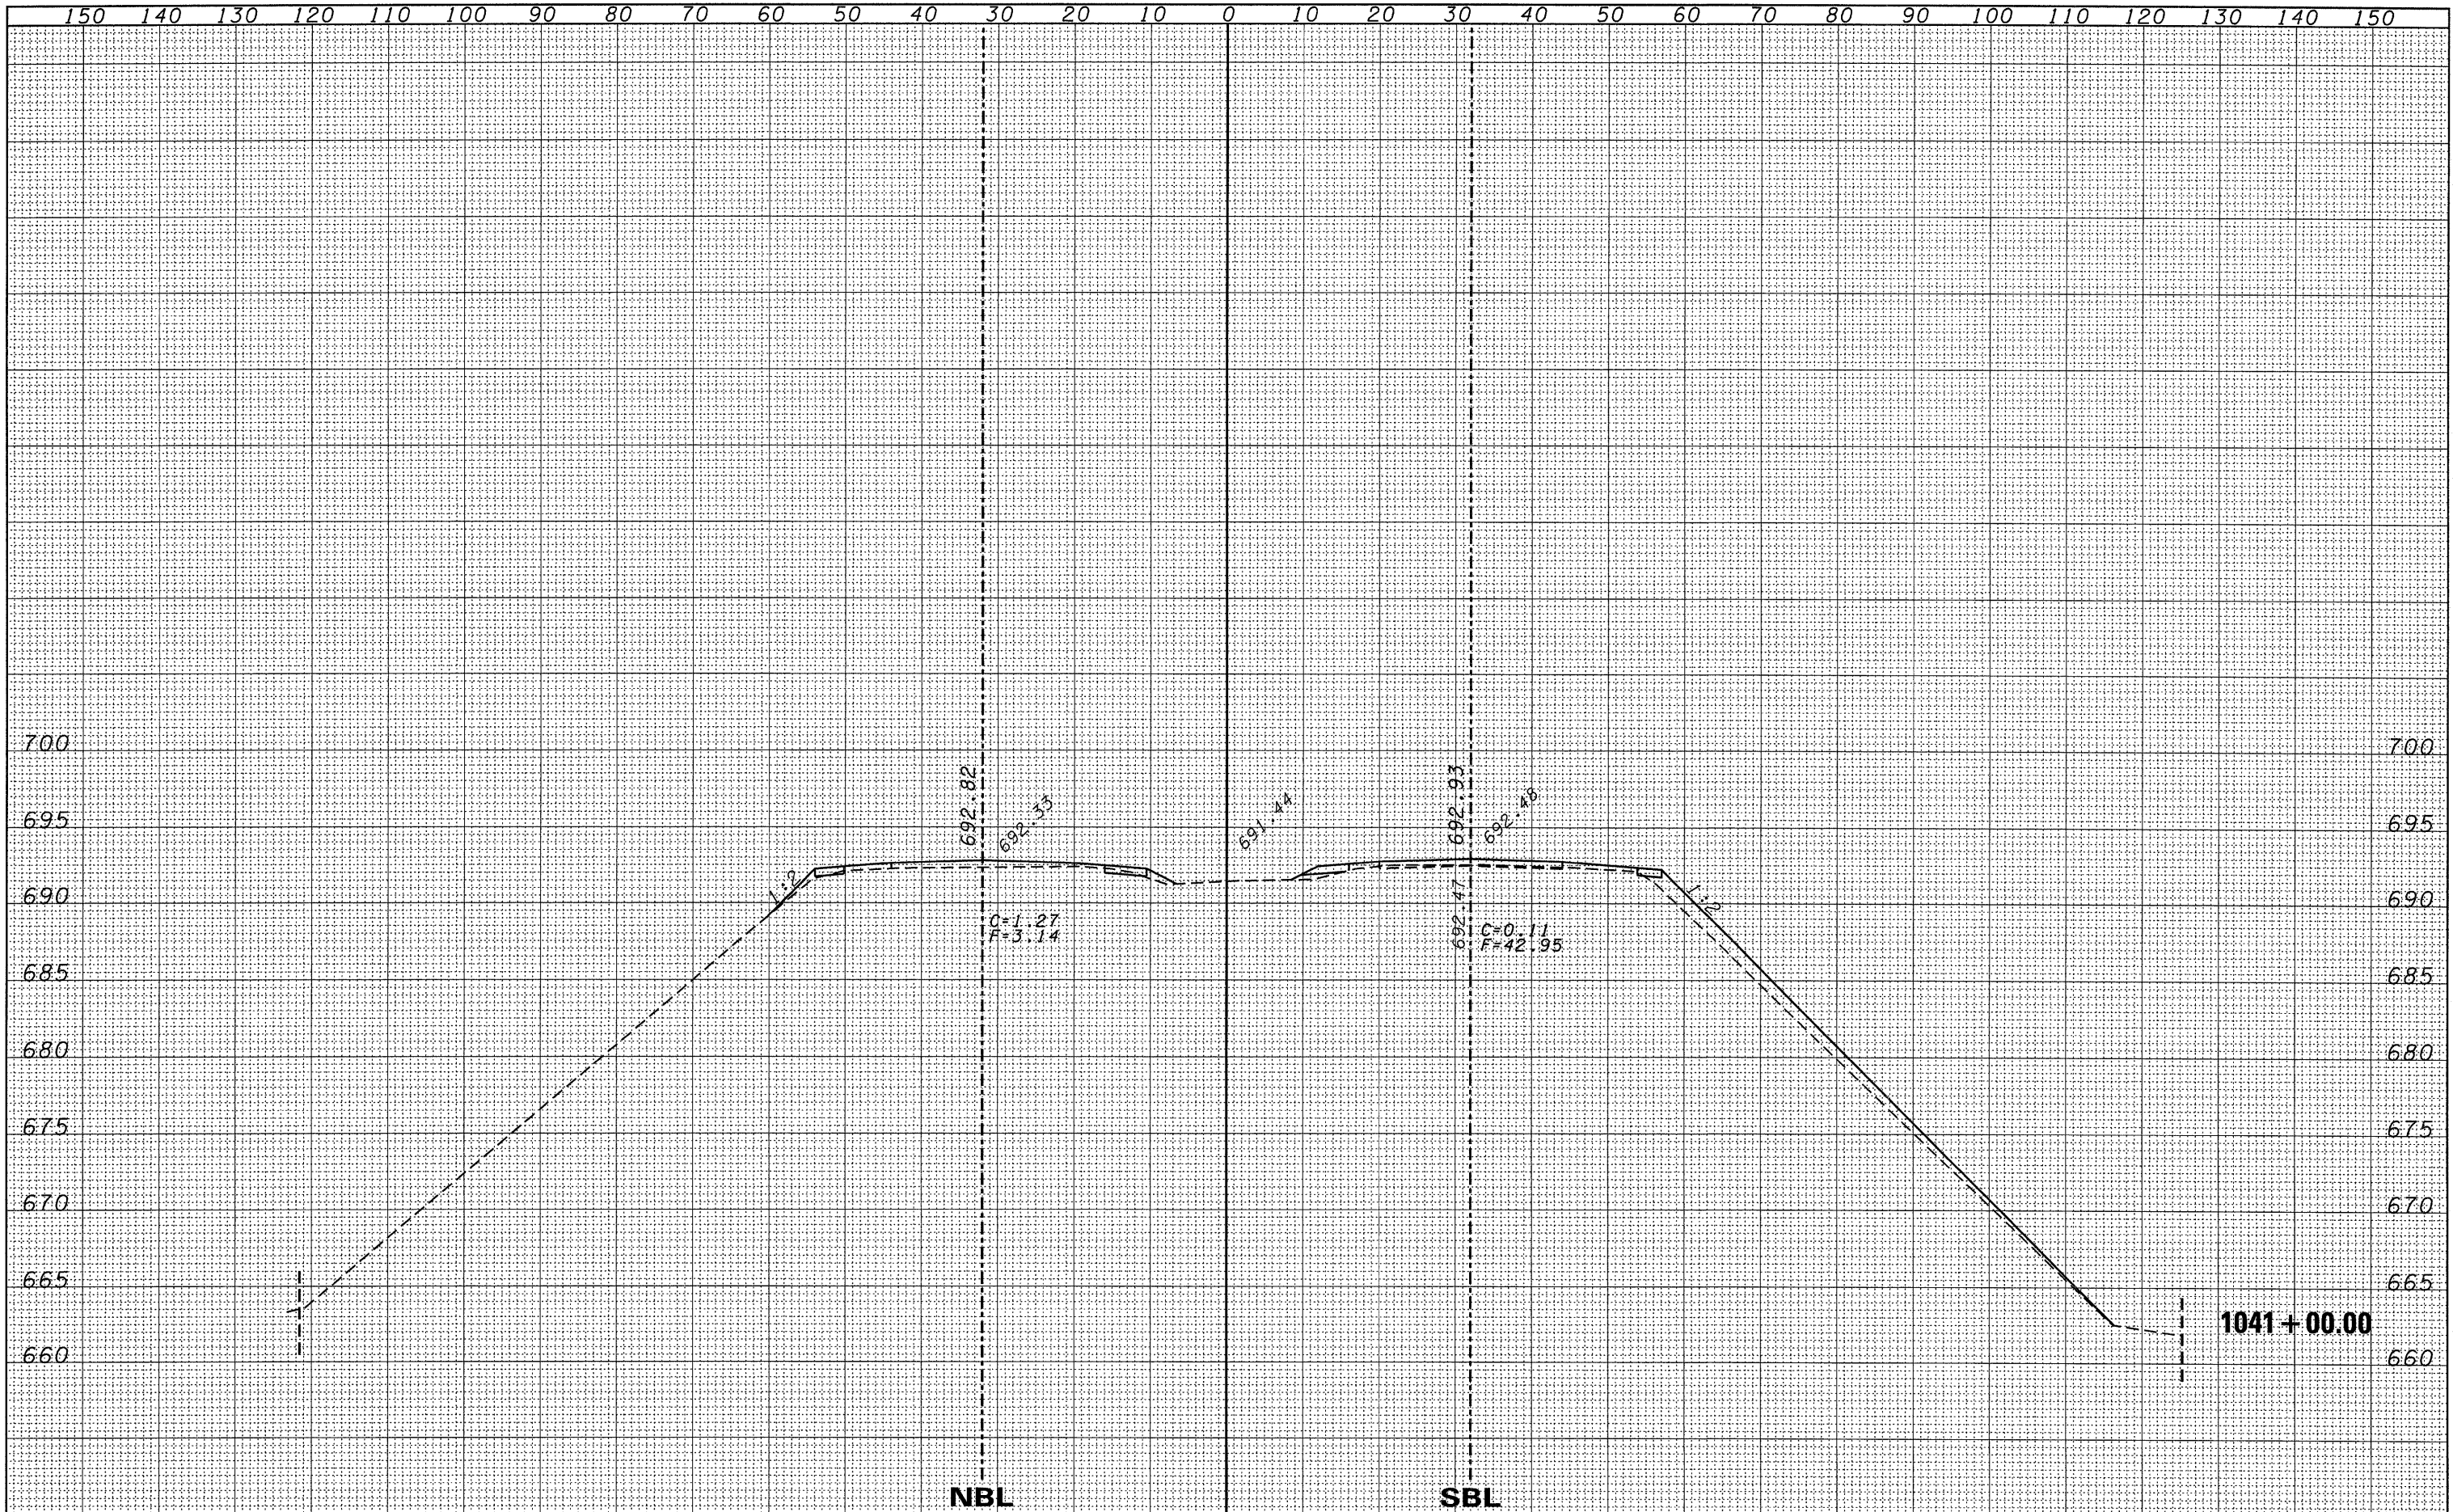

FILE NAME =	USER NAME = duncanbd	DESIGNED -	REVISED -	STATE OF ILLINOIS DEPARTMENT OF TRANSPORTATION		CROSS SECTIONS		F.A.I. RTE.	SECTION	COUNTY	TOTAL SHEETS	SHEET NO.
ct:\pw\work\pwi\dot\duncanbd\dms30392\ep05105-sh-xsec.dgn	DRAWN -	REVISED -	REVISED -					57	(38-1,2)RS-2 & I	IROQUOIS	263	164
PLOT SCALE = 1/8" = 10.0000' / IN.	CHECKED -	REVISED -	REVISED -	SCALE: 5V:10H		SHEET NO. 102 OF 169 SHEETS		STA. 1041+00.00 TO STA. 1041+00.00		CONTRACT NO. 66981		
PLOT DATE = Oct 20, 2009 - 05:08:35 PM	DATE -	REVISED -	REVISED -	ILLINOIS FED. AID PROJECT								