


DATE	
BY	
DESIGNED	
DRAWN	
CHECKED	
DATE	
REVISIONS	
NO.	
FILE NAME	
USER NAME	
DESIGNED	
DRAWN	
CHECKED	
DATE	
REVISIONS	
NO.	

DATE	
BY	
DESIGNED	
DRAWN	
CHECKED	
DATE	
REVISIONS	
NO.	
FILE NAME	
USER NAME	
DESIGNED	
DRAWN	
CHECKED	
DATE	
REVISIONS	
NO.	

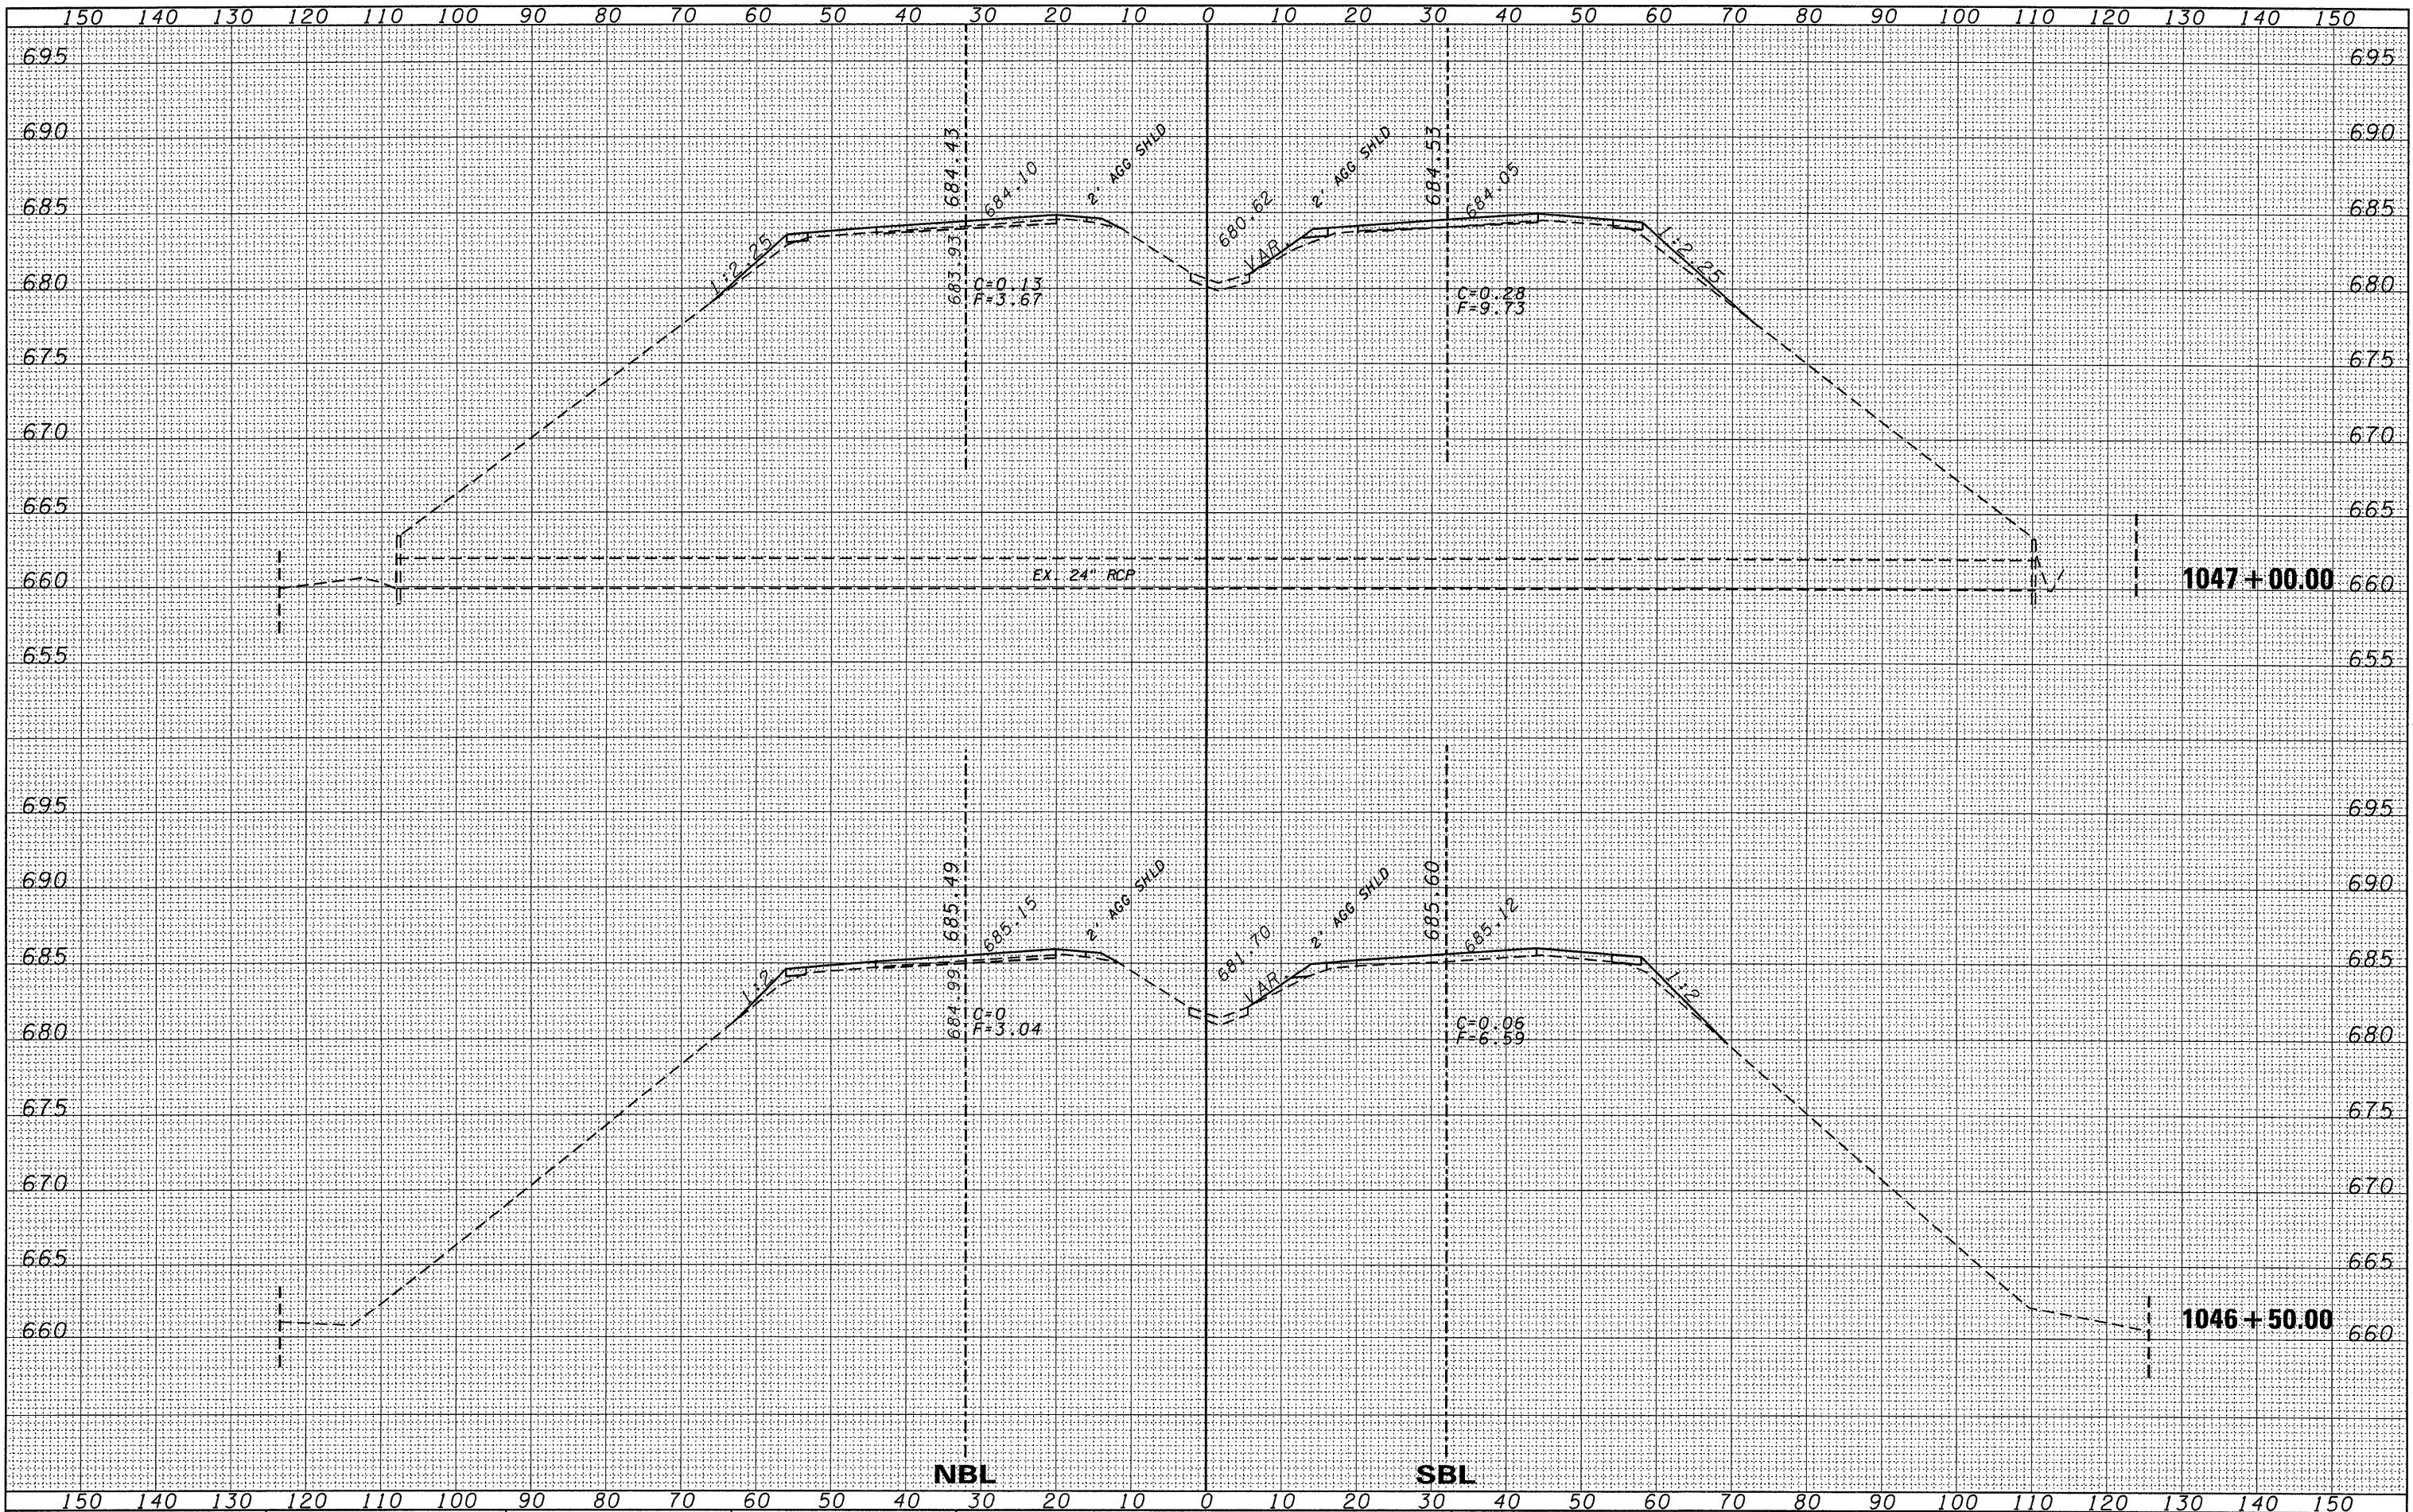

FILE NAME =	USER NAME = duncanbd	DESIGNED -	REVISIONS -	CROSS SECTIONS SCALE: 5V:10H SHEET NO. 111 OF 169 SHEETS STA. 1046+50.00 TO STA. 1047+00.00	F.A.I. RTE. 57	SECTION (38-1,2)RS-2 & I	COUNTY IROQUOIS	TOTAL SHEETS 263	SHEET NO. 173
ct:\pwork\pwork\duncanbd\dms30392\ep05105-sh-xsec.dgn		DRAWN -	REVISIONS -		CONTRACT NO. 66981				
PLOT SCALE = 10.0000' / IN.		CHECKED -	REVISIONS -		ILLINOIS FED. AID PROJECT				
PLOT DATE = Oct 20, 2009 - 04:44:11 PM		DATE -	REVISIONS -						

**STATE OF ILLINOIS
DEPARTMENT OF TRANSPORTATION**