


FINISH SURVEY NO.	REVISIONS	DATE
NO.	PLOTTED	
NOTE BOOK	TEMPLATE	
AREAS	CHECKED	

ORIGINAL SURVEY NO.	REVISIONS	DATE
NO.	PLOTTED	
NOTE BOOK	TEMPLATE	
AREAS	CHECKED	

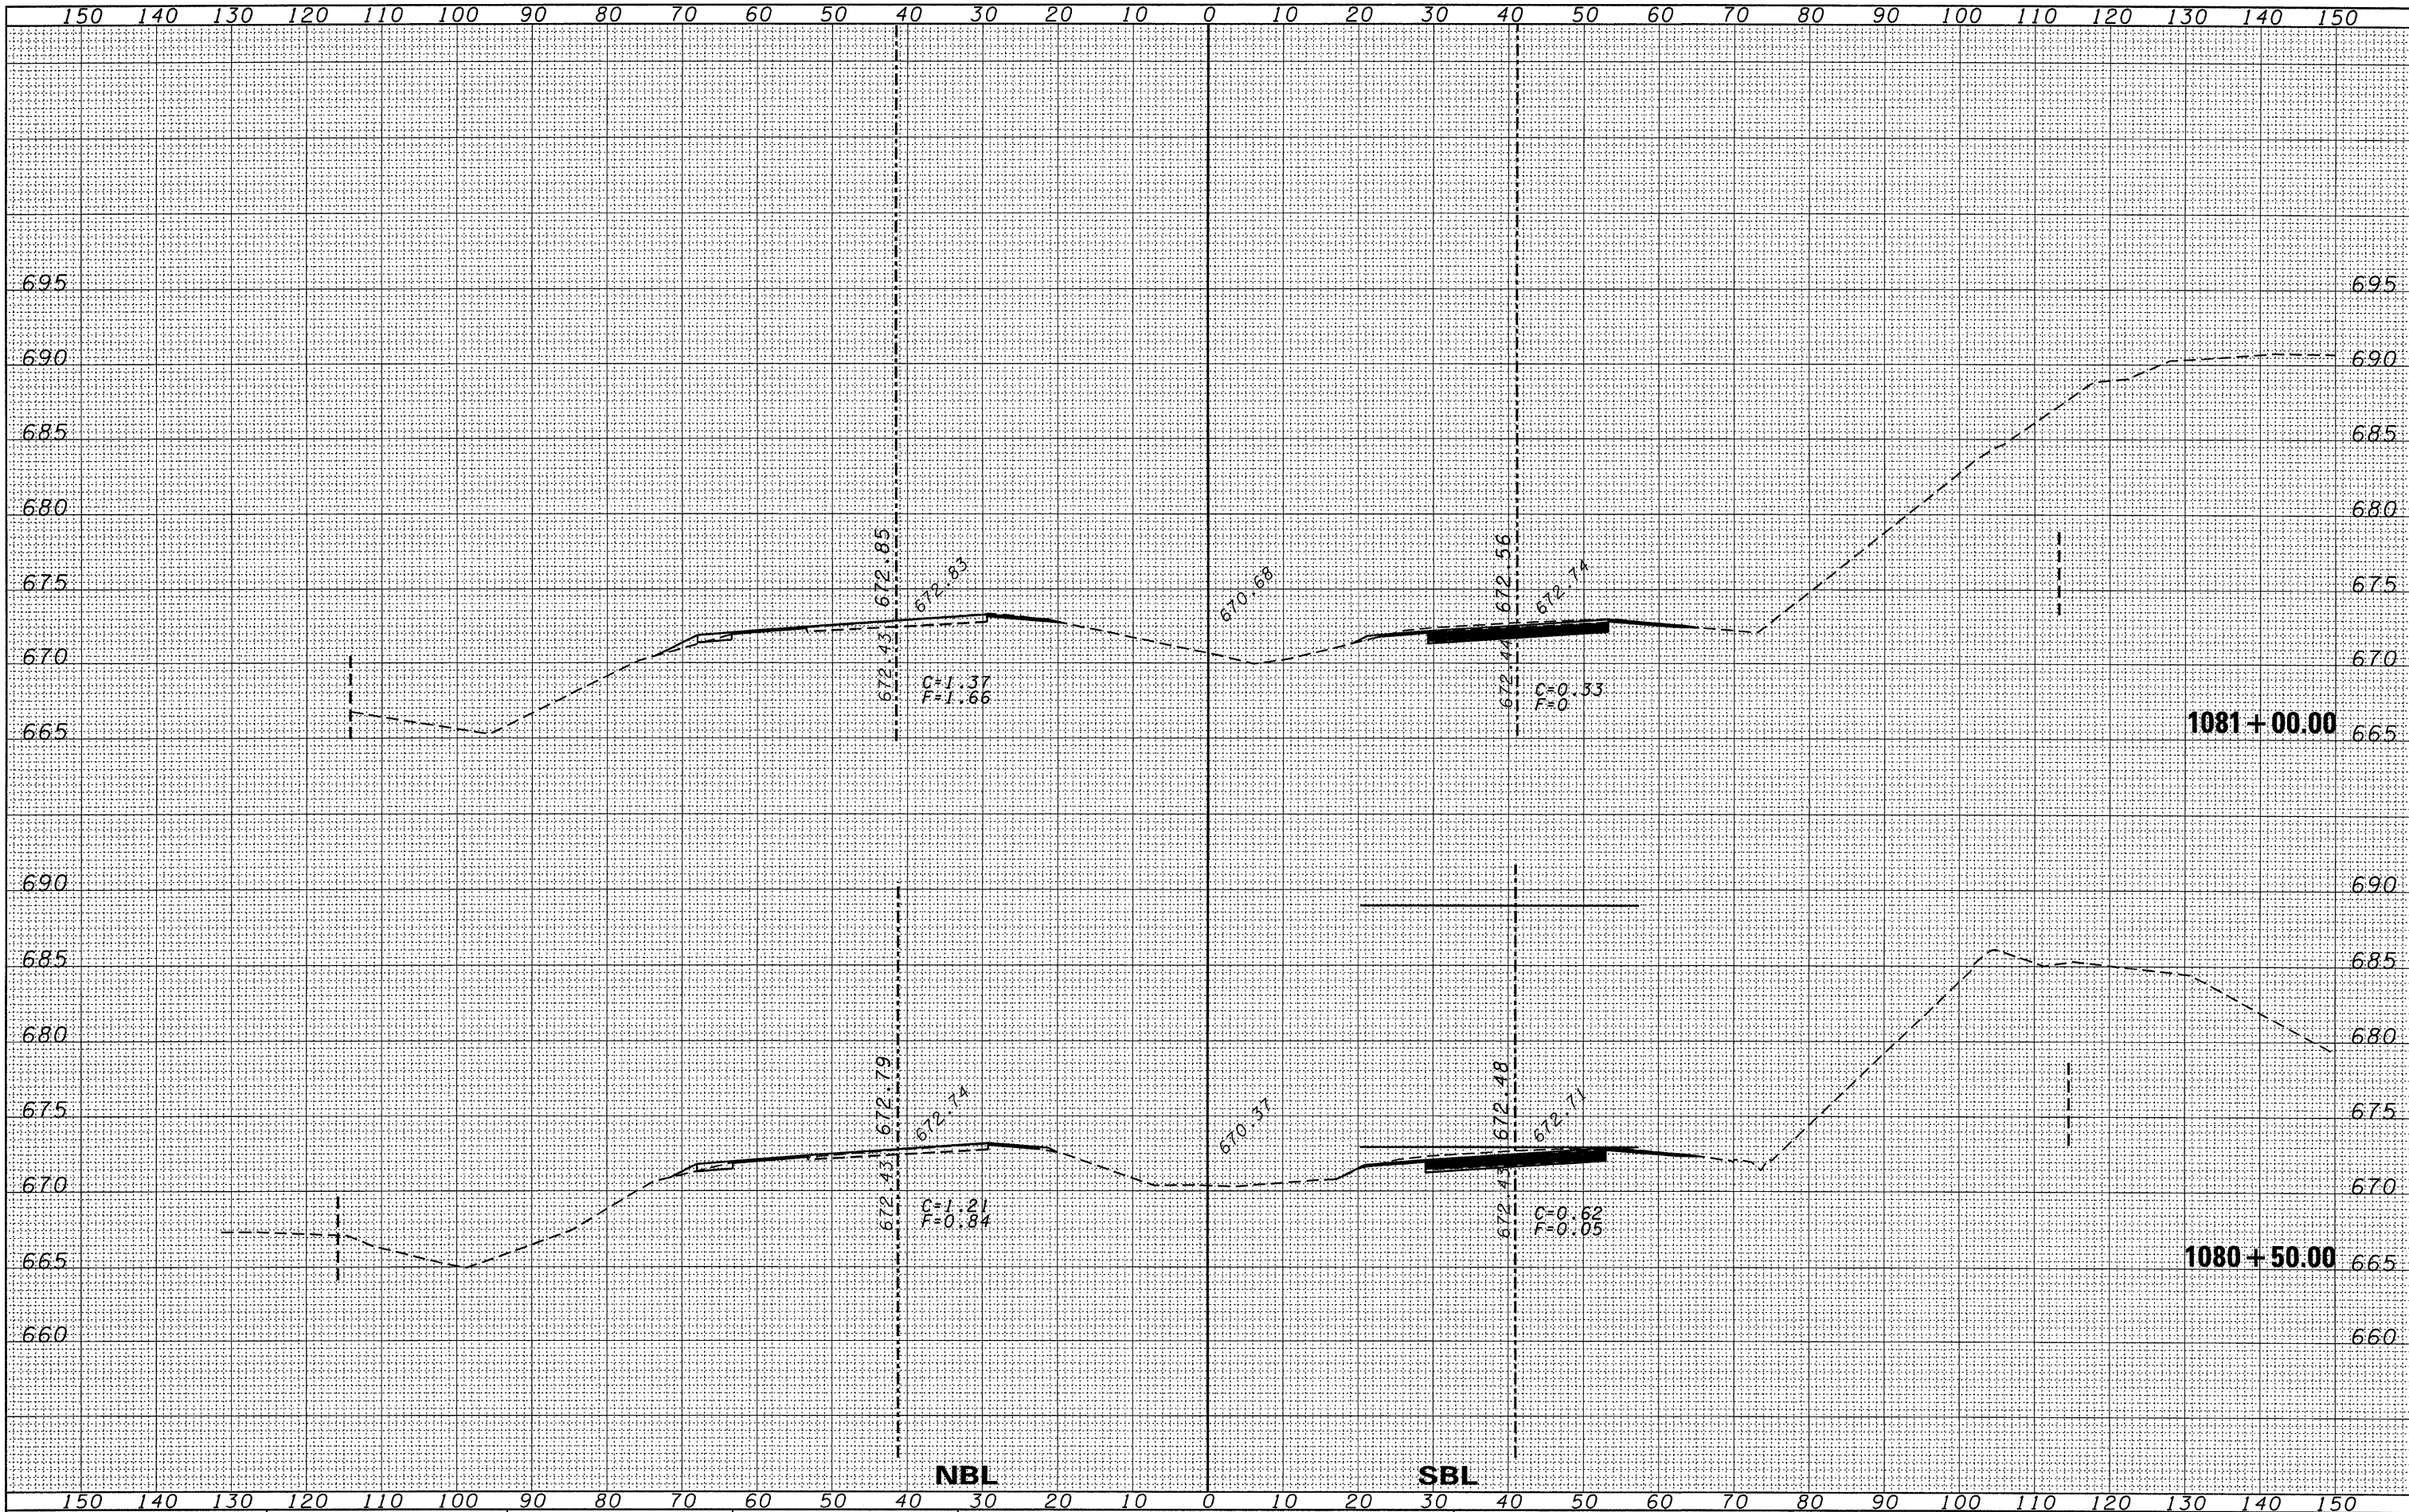

FILE NAME = c:\pwork\pwork\duncanbd\dms30392\ep05105-sh-xsec.dgn

USER NAME = duncanbd
 PLOT SCALE = 10.0000' / IN.
 PLOT DATE = Oct 20, 2009 - 04:28:32 PM

DESIGNED -
 DRAWN -
 CHECKED -
 DATE -

REVISED -
 REVISED -
 REVISED -
 REVISED -

**STATE OF ILLINOIS
 DEPARTMENT OF TRANSPORTATION**

CROSS SECTIONS
 SCALE: 5V:10H
 SHEET NO. 136 OF 169 SHEETS
 STA. 1080+50.00 TO STA. 1081+00.00

F.A.I. RTE.	SECTION	COUNTY	TOTAL SHEETS	SHEET NO.
57	(38-1,2)RS-2 & I	IROQUOIS	263	198
			CONTRACT NO. 66981	

ILLINOIS FED. AID PROJECT