


DATE	
BY	
FINAL SURVEY	
SURVEYED	
PLOTTED	
TEMPLATE	
NOTE BOOK	
AREAS	
AREAS CHECKED	
NO.	

DATE	
BY	
ORIGINAL SURVEY	
SURVEYED	
PLOTTED	
TEMPLATE	
NOTE BOOK	
AREAS	
AREAS CHECKED	
NO.	

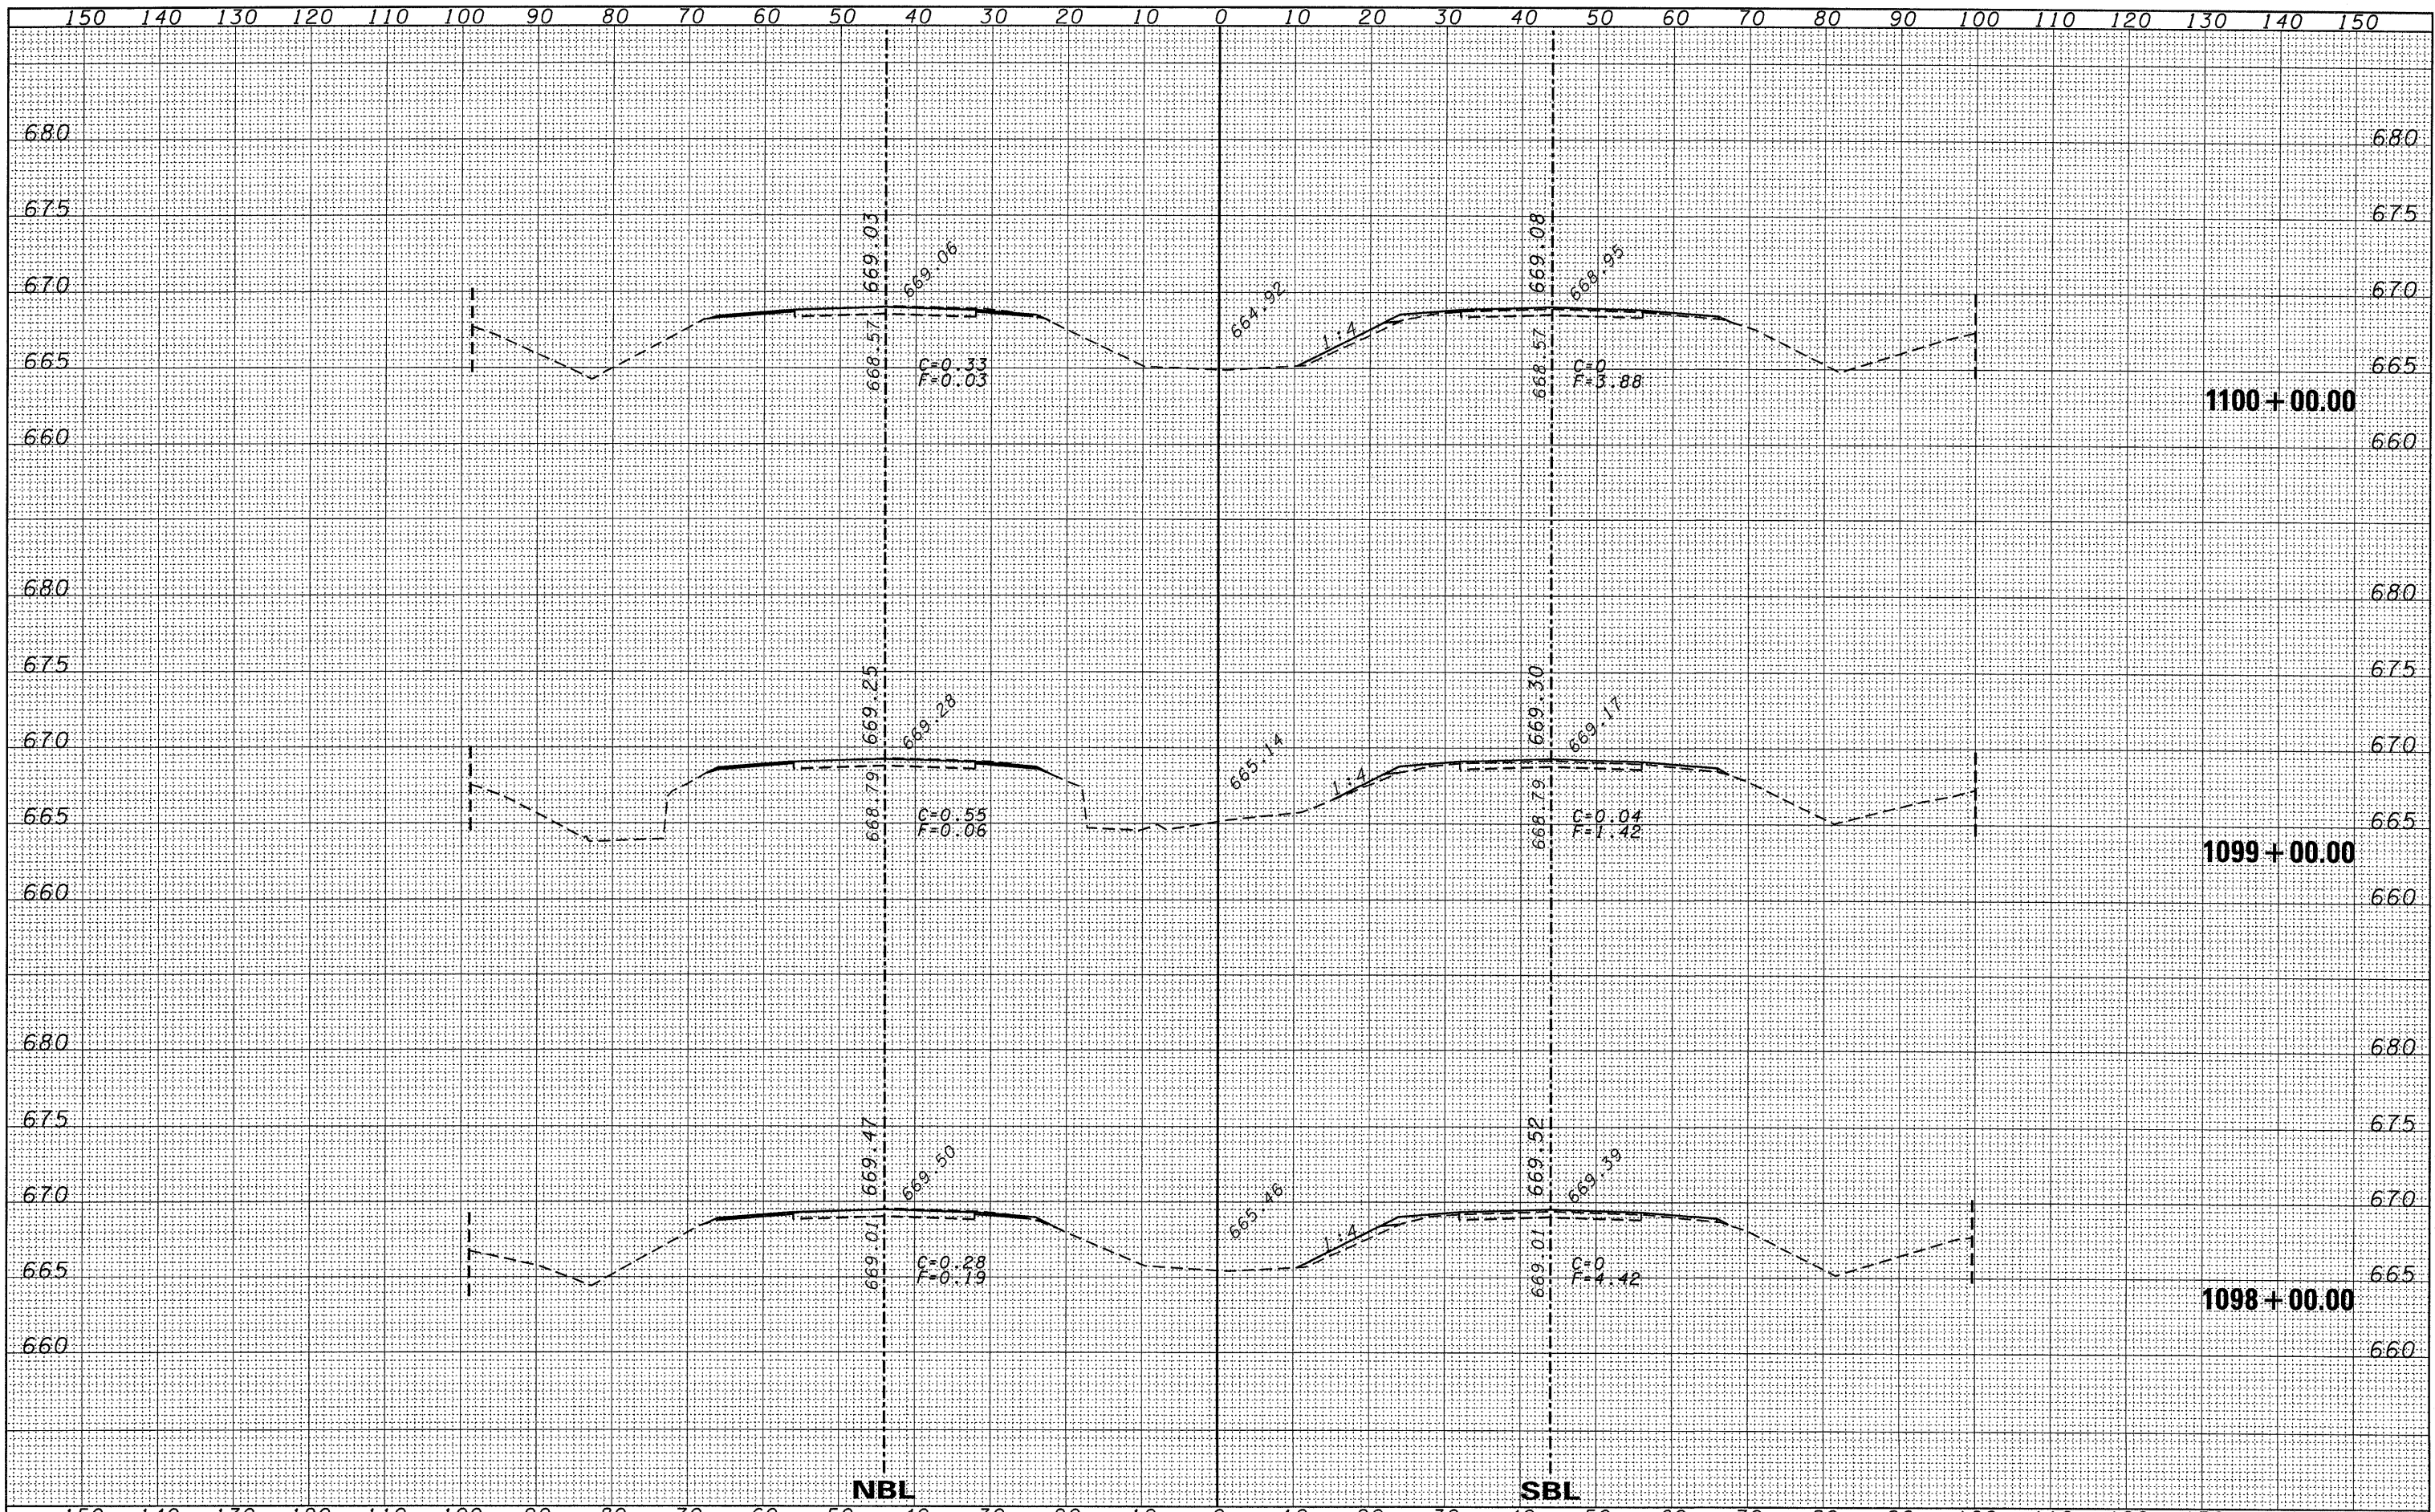

FILE NAME =	USER NAME = duncanbd	DESIGNED -	REVISED -	STATE OF ILLINOIS DEPARTMENT OF TRANSPORTATION	CROSS SECTIONS			F.A.I. RTE.	SECTION	COUNTY	TOTAL SHEETS	SHEET NO.
ct:\pw_work\pwidot\duncanbd\dms30392\ep05105-sh-xsec.dgn		DRAWN -	REVISED -		57	(38-1,2)RS-2 & I	IROQUOIS	263	207			
PLOT SCALE = 1/8" = 100' / IN.		CHECKED -	REVISED -		SCALE: 5V:10H				SHEET NO. 145 OF 169 SHEETS STA. 1098+00.00 TO STA. 1100+00.00			
PLOT DATE = Oct 20, 2009 - 04:11:07 PM		DATE -	REVISED -		CONTRACT NO. 66981				ILLINOIS FED. AID PROJECT			