


DATE	
BY	
FINAL SURVEY	
NOTE BOOK	
NO.	
SURVEYED	
PLOTTED	
TEMPLATE	
AREAS	
CHECKED	

DATE	
BY	
ORIGINAL SURVEY	
NOTE BOOK	
NO.	
SURVEYED	
PLOTTED	
TEMPLATE	
AREAS	
CHECKED	

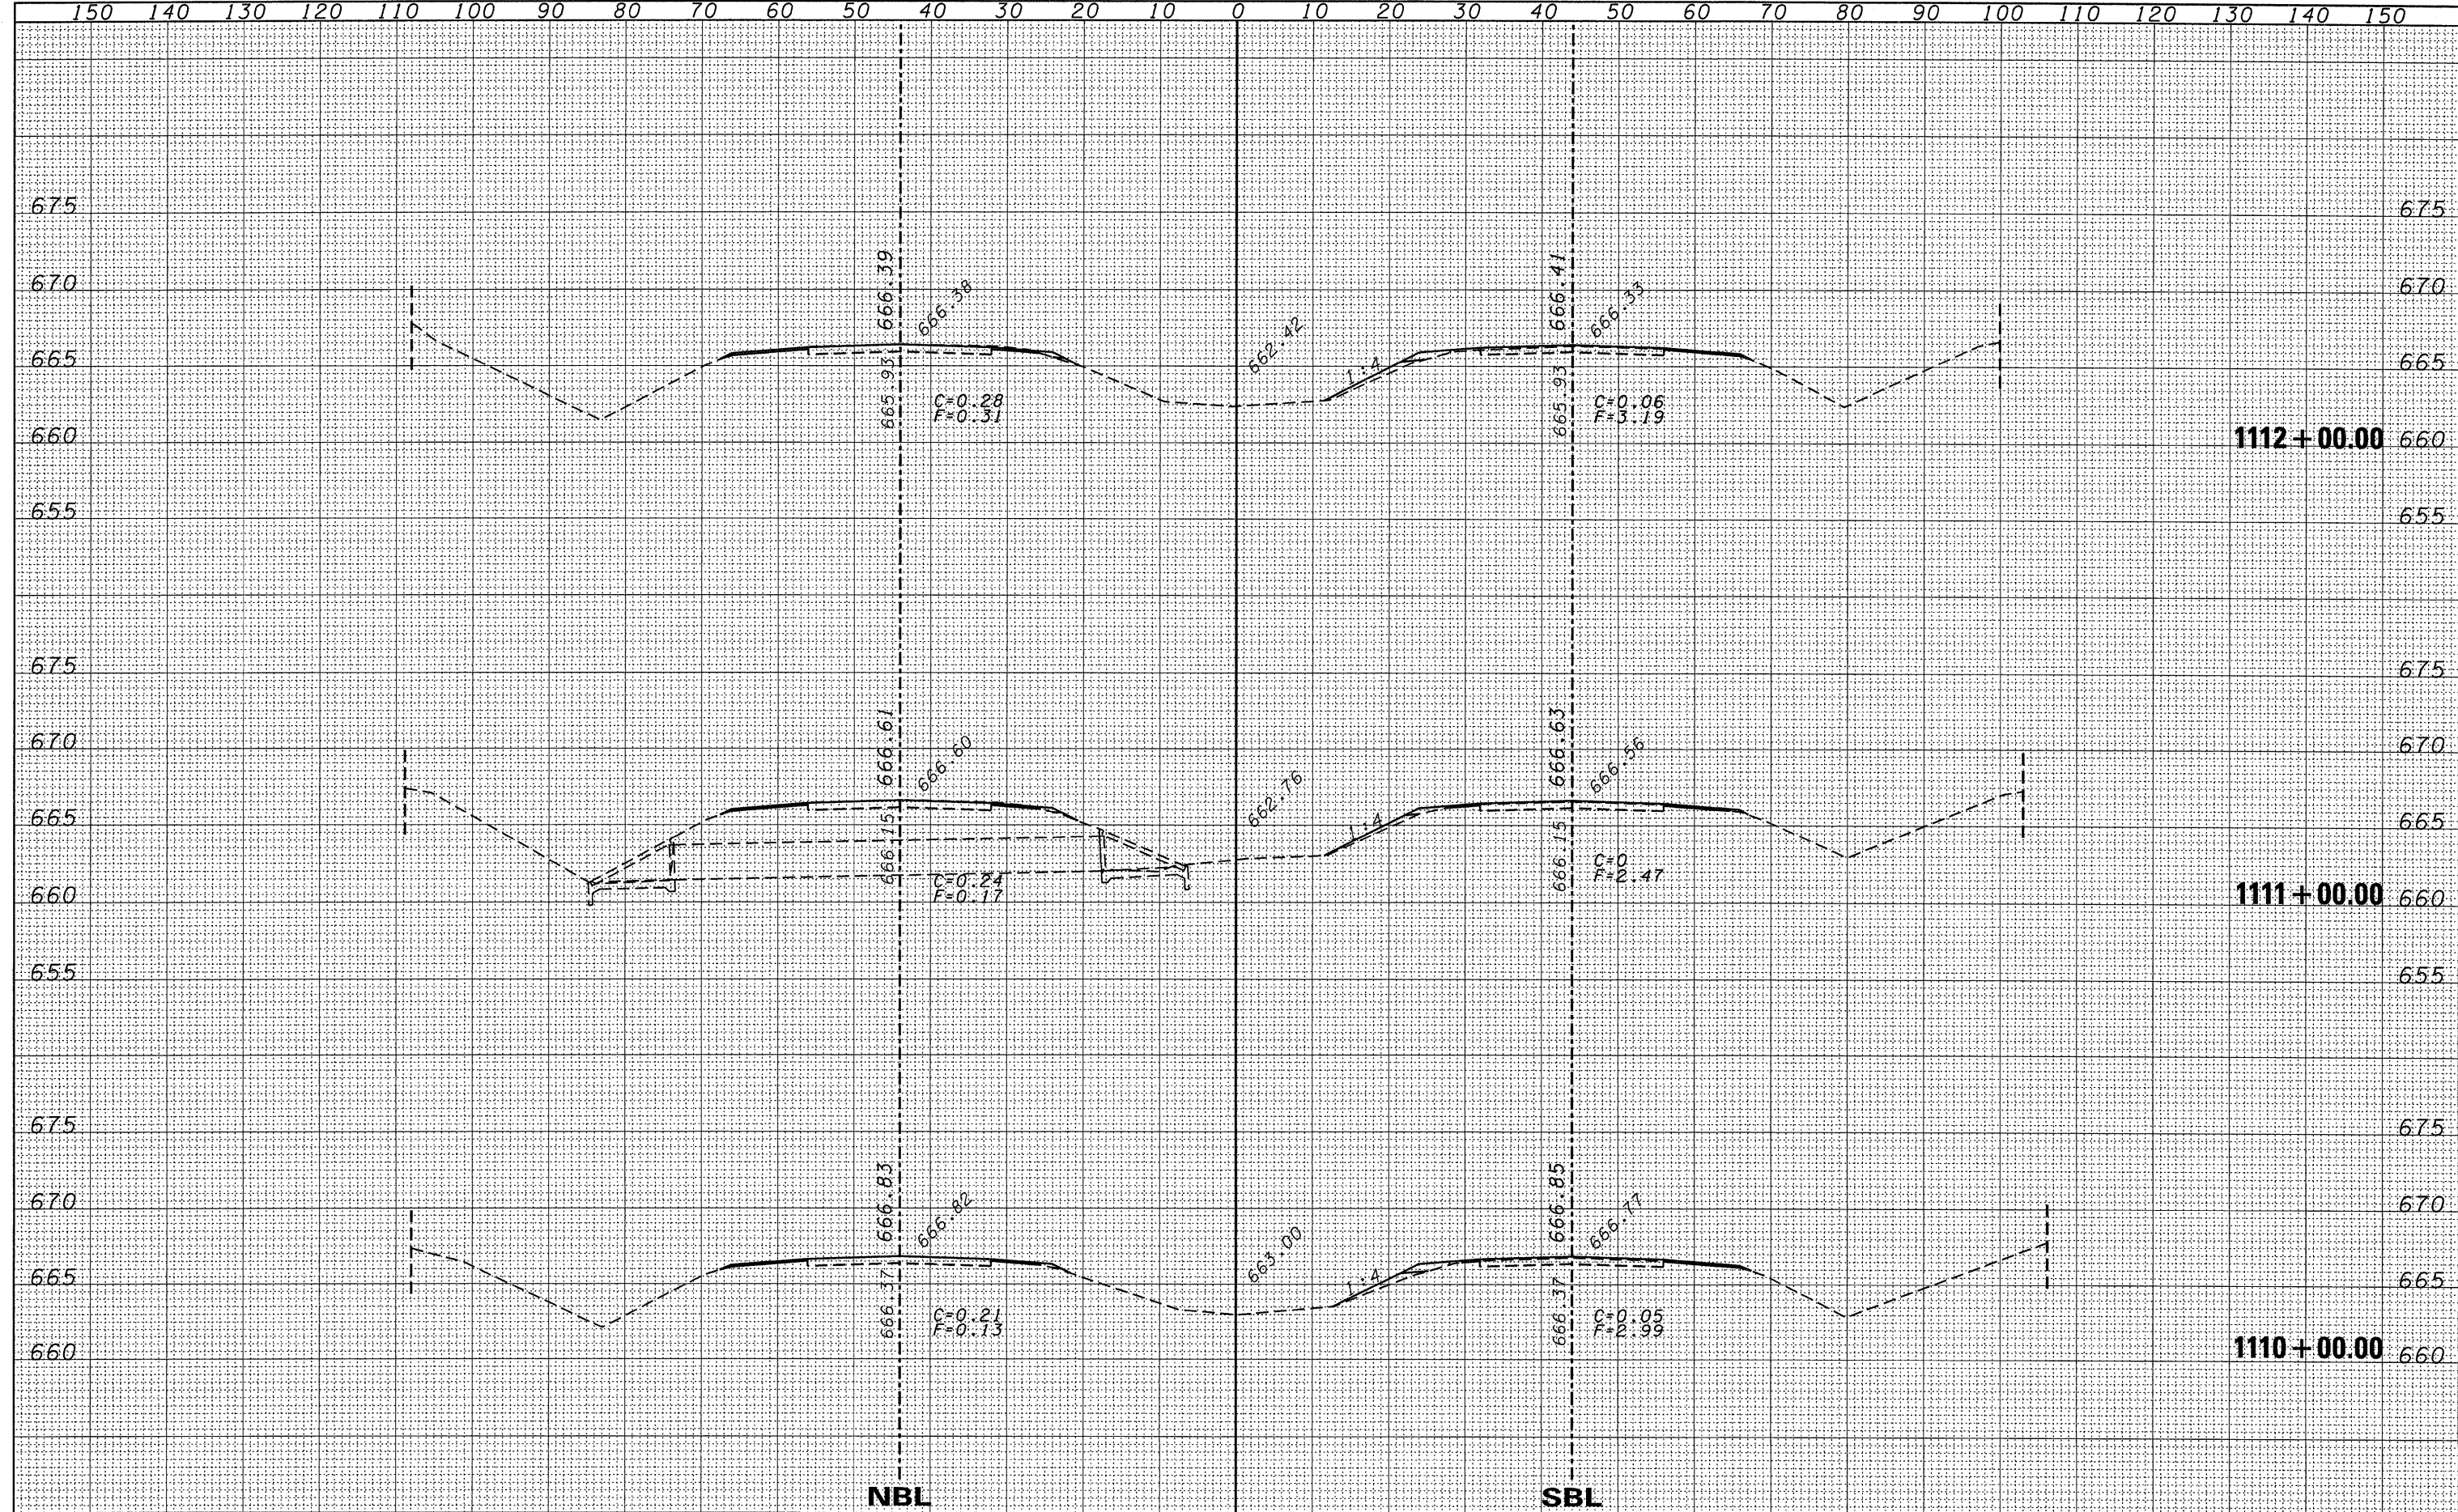

FILE NAME =	USER NAME = duncanbd	DESIGNED -	REVISED -	STATE OF ILLINOIS DEPARTMENT OF TRANSPORTATION		CROSS SECTIONS		F.A.I. RTE.	SECTION	COUNTY	TOTAL SHEETS	SHEET NO.
o:\pw\work\p\p\dat\duncanbd\dms30392\ep05105-st-xsec.dgn	PLOT SCALE = 10.0000' / IN.	DRAWN -	REVISED -			57	(38-1,2)RS-2 & I	IROQUOIS	263	211		
	PLOT DATE = Oct 20, 2009 - 04:10:32 PM	CHECKED -	REVISED -	SCALE: 5V:10H		SHEET NO. <149 >>16#		SHEET STA. 1110+00.00 TO STA. 1112+00.00		CONTRACT NO. 66981		
		DATE -	REVISED -					ILLINOIS FED. AID PROJECT				