


FINAL SURVEY	SURVEYED	DATE
NOTE BOOK	PLOTTED	BY
NO.	TEMPLATE	
	AREAS	
	CHECKED	

ORIGINAL SURVEY	SURVEYED	DATE
NOTE BOOK	PLOTTED	BY
NO.	TEMPLATE	
	AREAS	
	CHECKED	

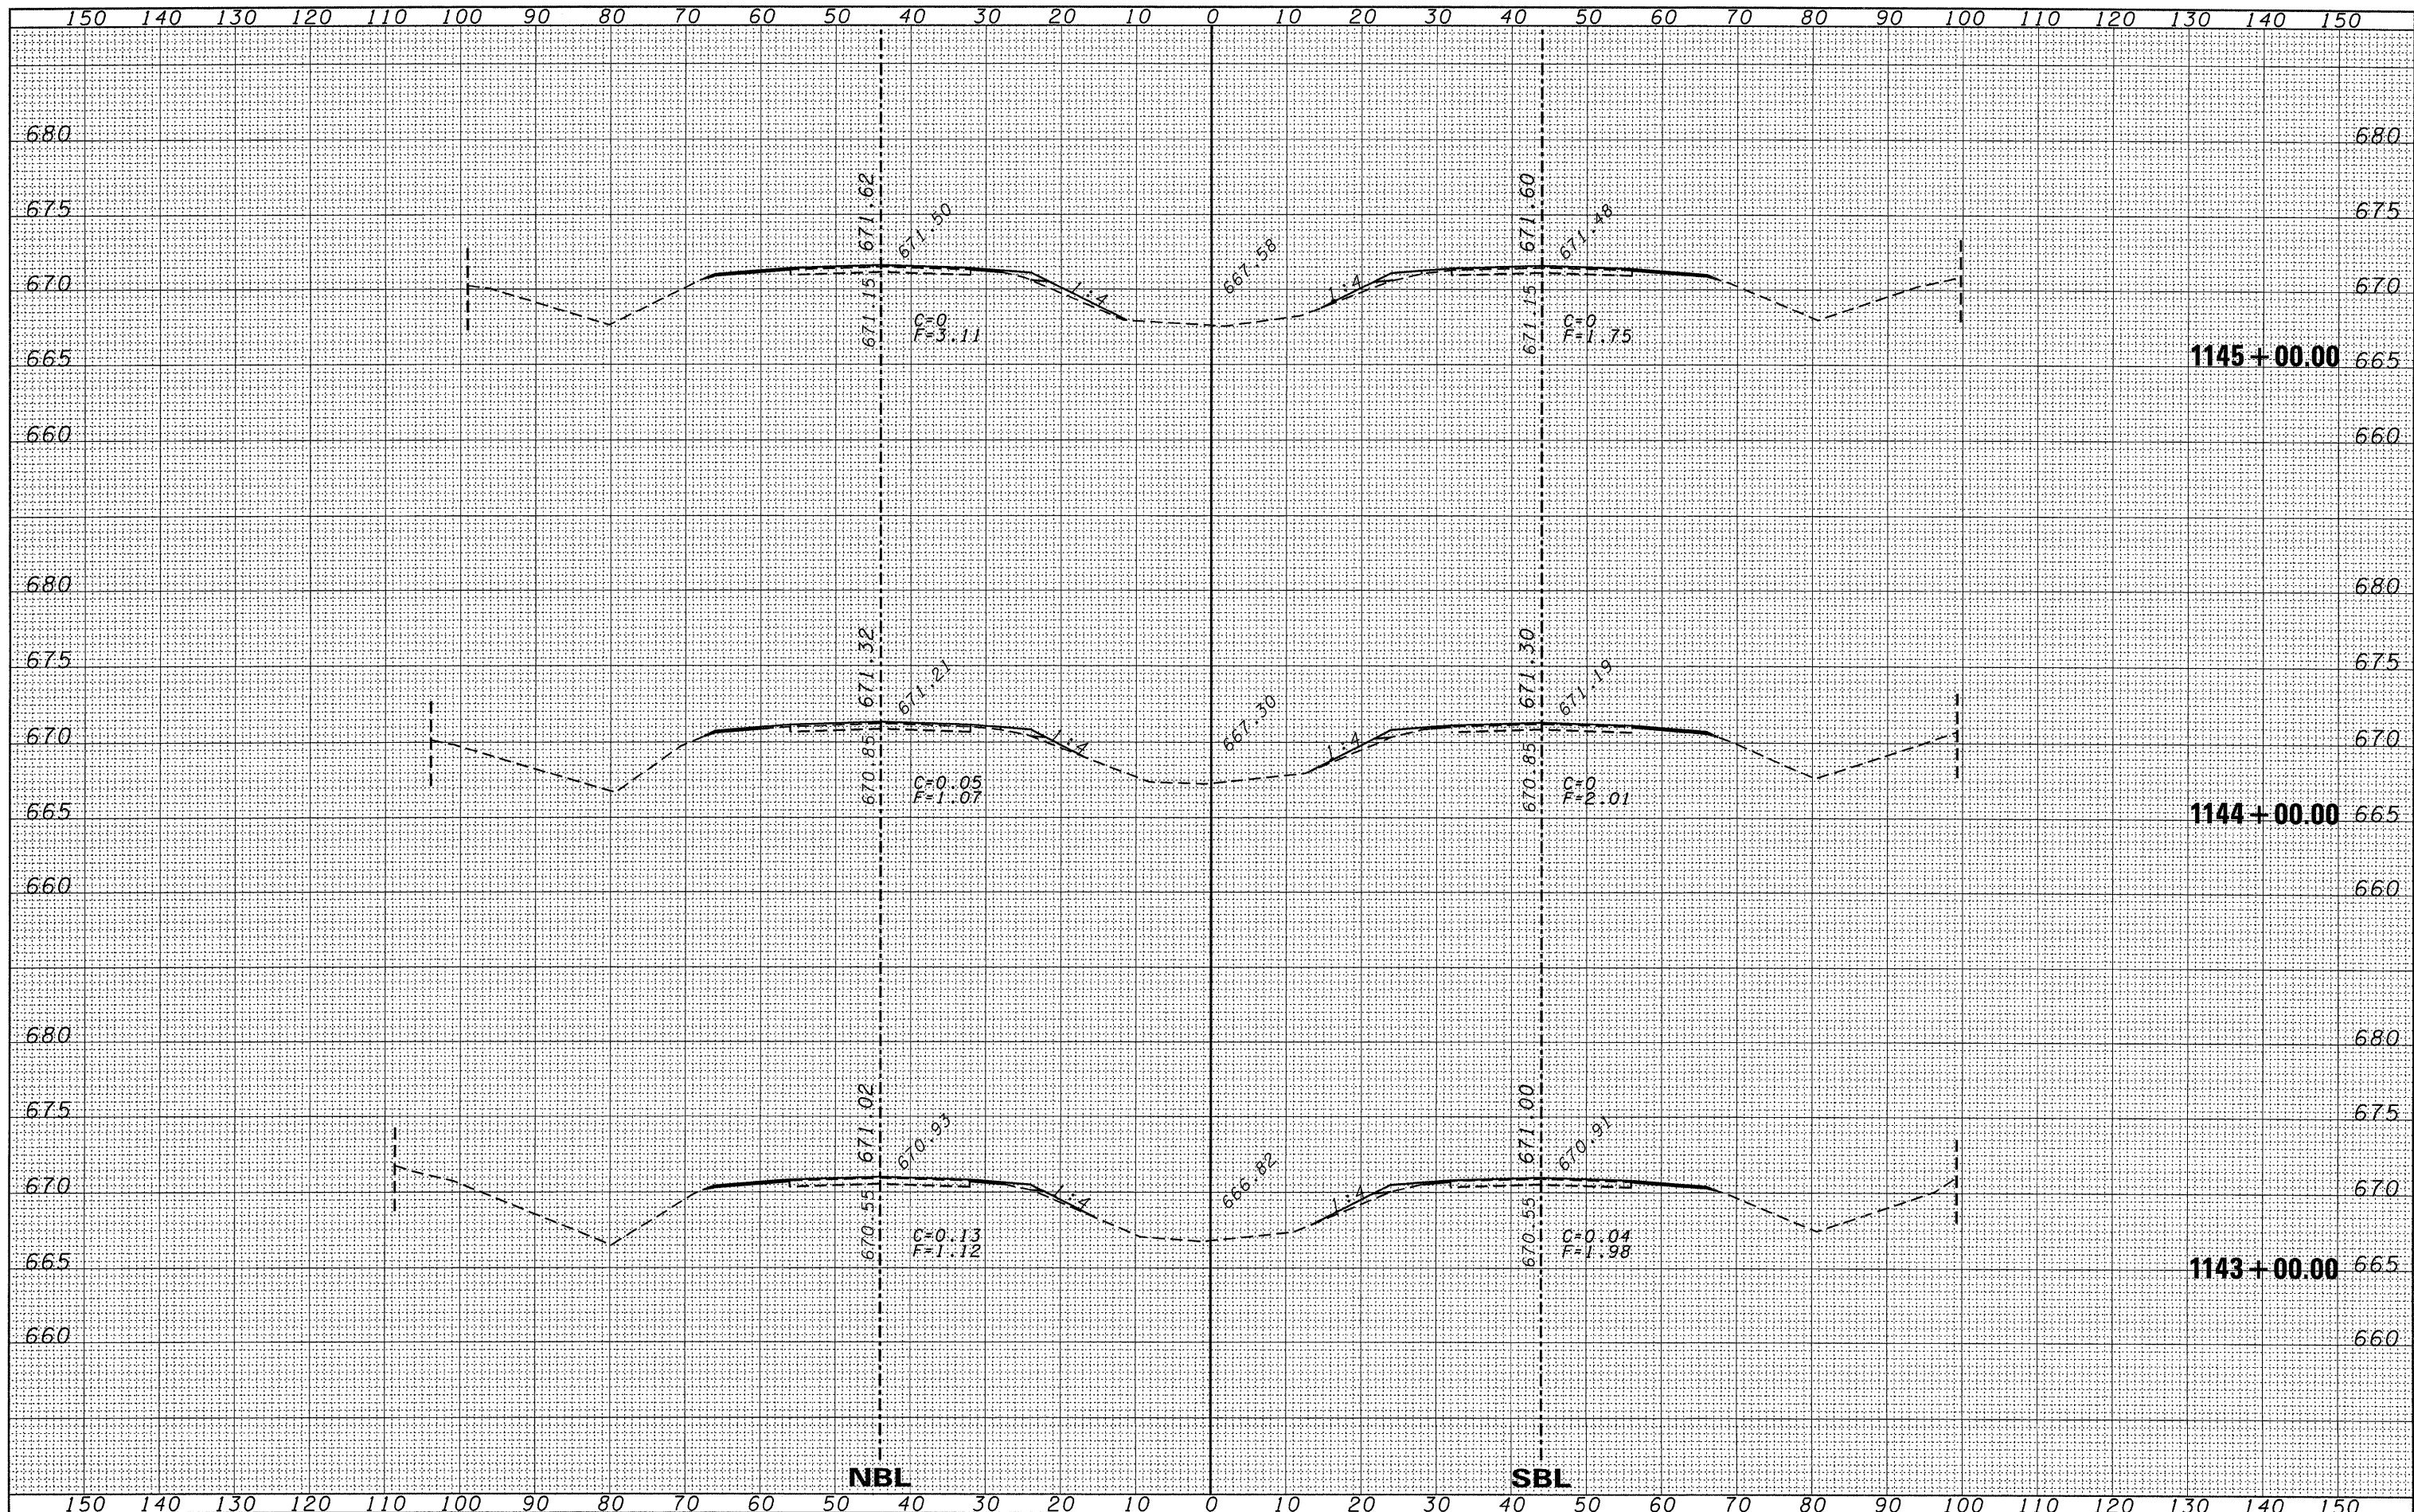

FILE NAME = c:\pwork\pmsdot\duncanbd\dms30392\ep051025-sh-xseo.dgn
 USER NAME = duncanbd
 DESIGNED -
 DRAWN -
 CHECKED -
 DATE -

REVISOR -
 REVISIONS -
 REVISIONS -
 REVISIONS -

PLLOT SCALE = 10,0000' / IN.
 PLOT DATE = Oct 20, 2009 - 03:56:55 PM

STATE OF ILLINOIS
 DEPARTMENT OF TRANSPORTATION

CROSS SECTIONS
 SCALE: 5V:10H
 SHEET NO. 160 OF 169 SHEETS
 STA. 1143+00.00 TO STA. 1145+00.00

F.A.I. RTE.	SECTION	COUNTY	TOTAL SHEETS	SHEET NO.
57	(38-1,2)RS-2 & I	IROQUOIS	263	222
				CONTRACT NO. 66981
[ILLINOIS] FED. AID PROJECT				