


DATE	
BY	
SURVEY	
ORIGINAL	
NOTE BOOK	
NO.	

DATE	
BY	
SURVEY	
ORIGINAL	
NOTE BOOK	
NO.	

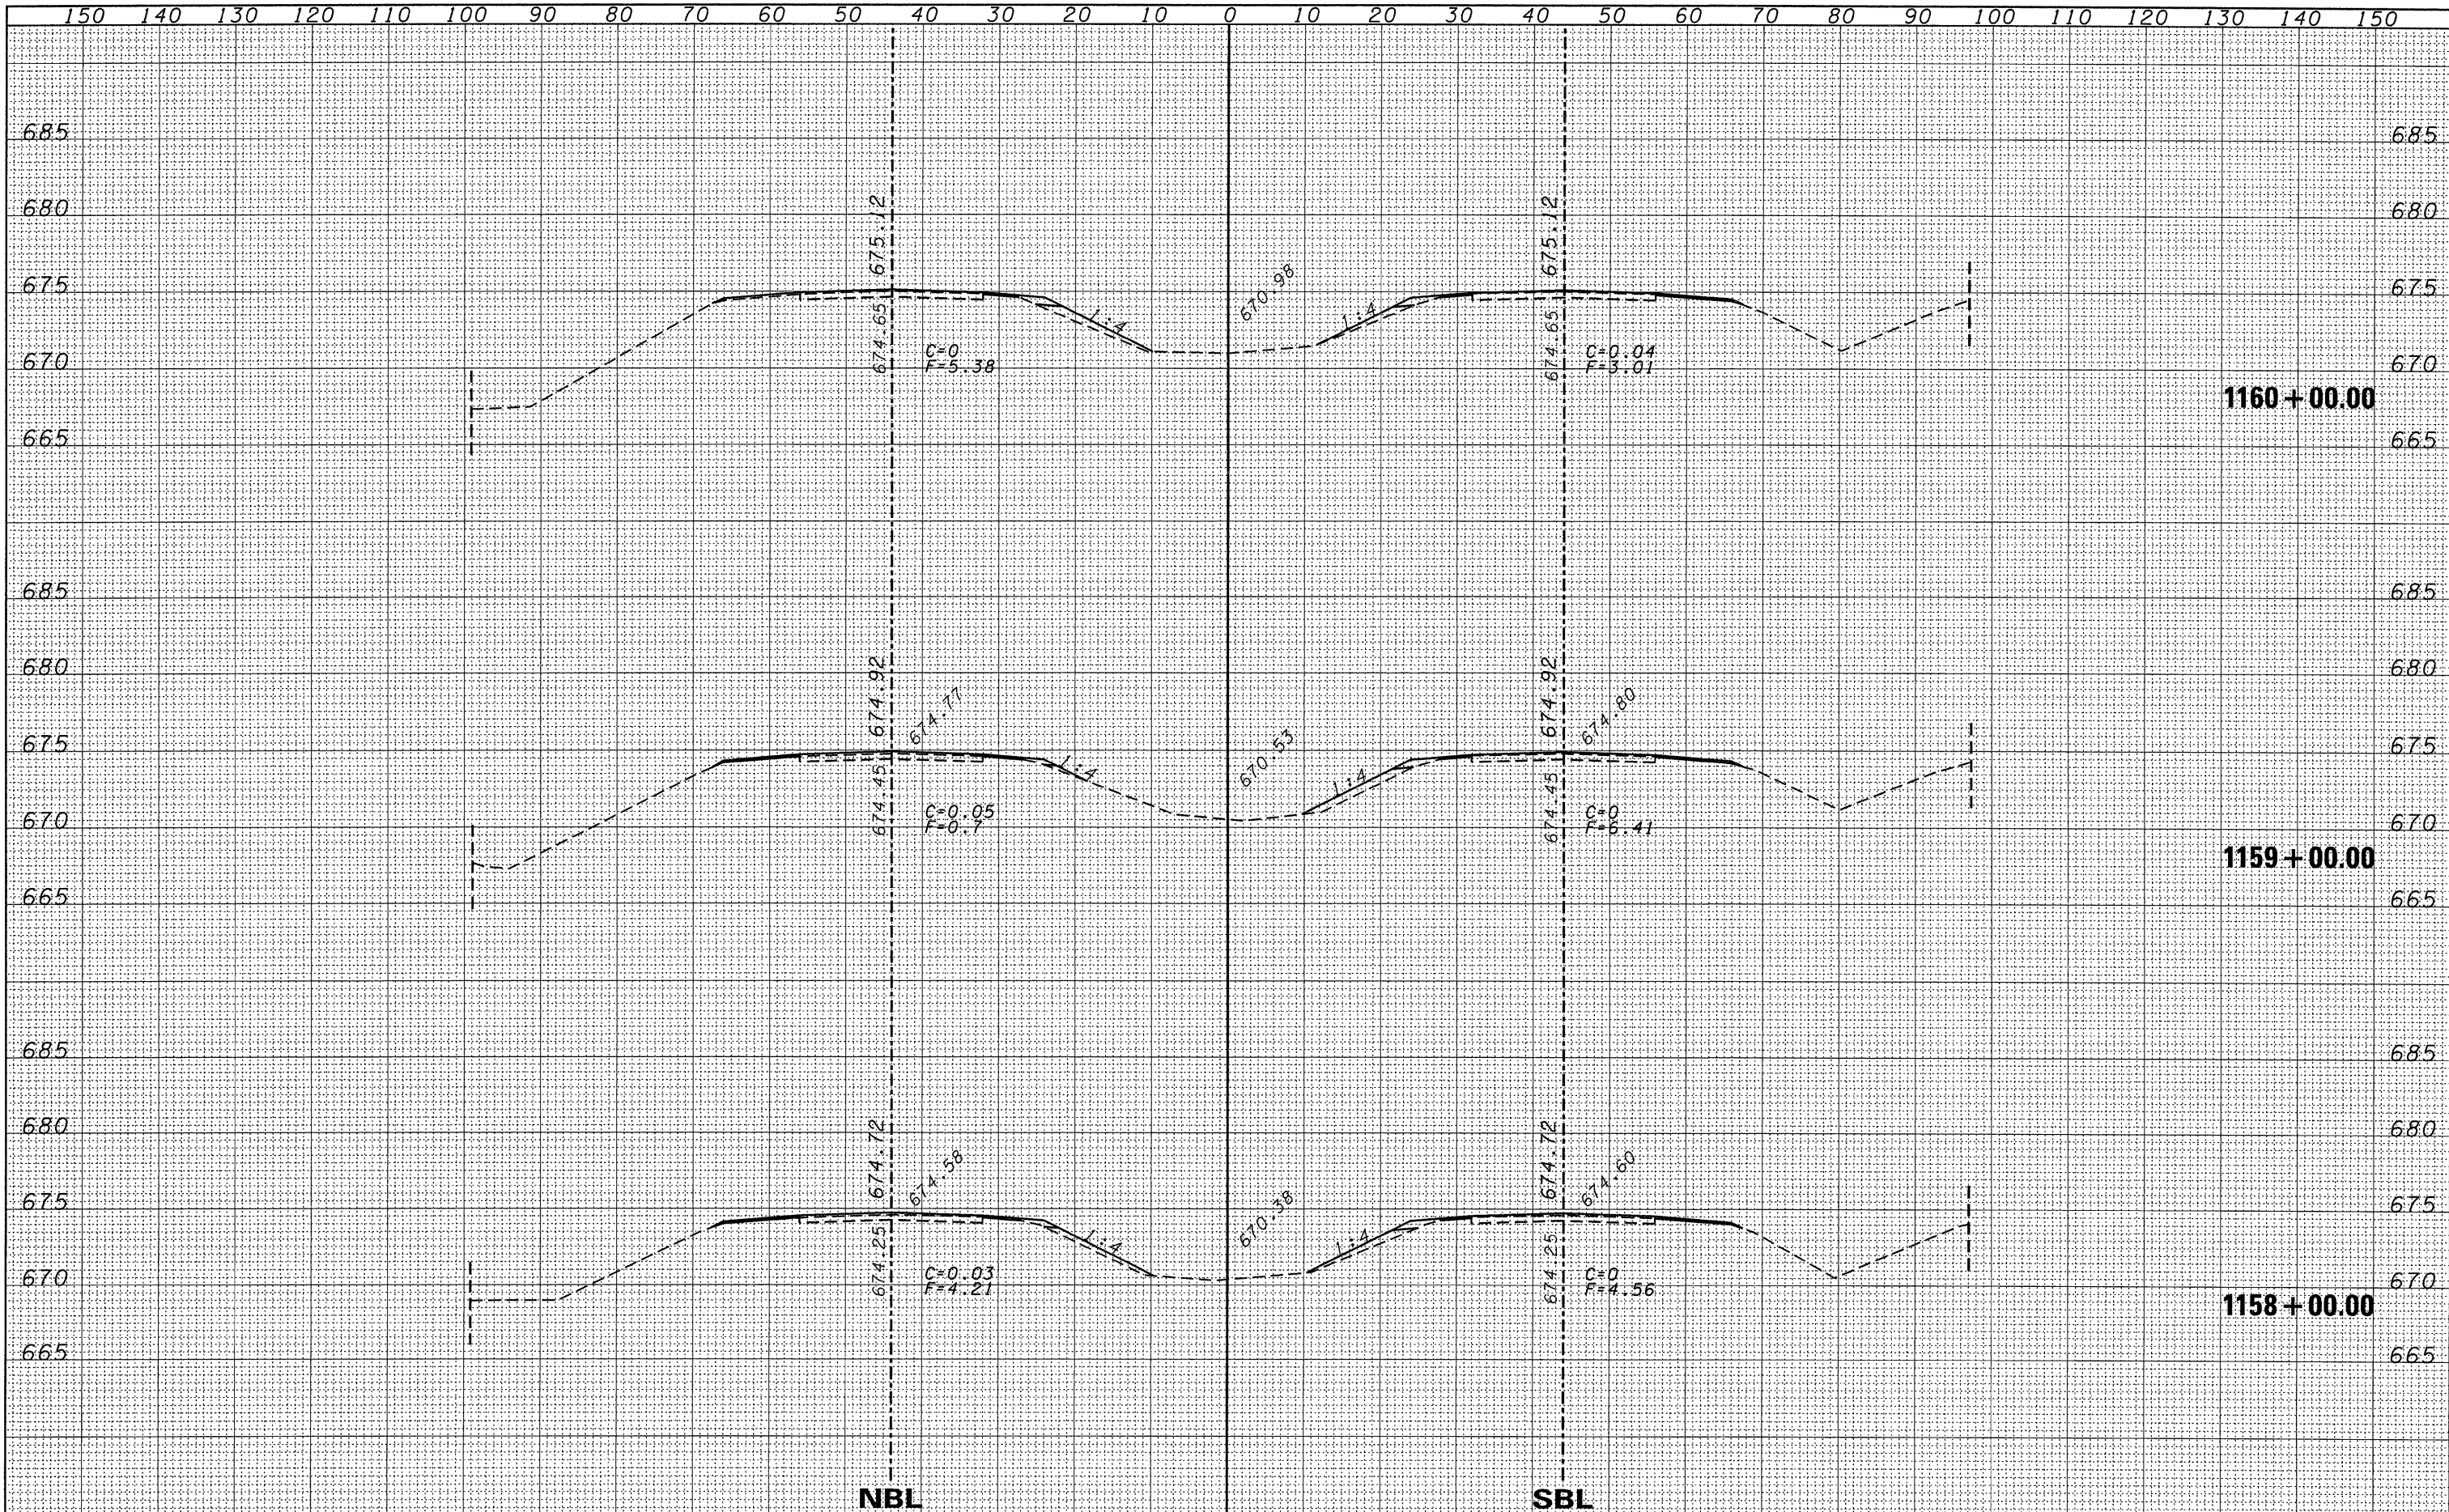

FILE NAME =	USER NAME = duncanbd	DESIGNED -	REVISED -	STATE OF ILLINOIS DEPARTMENT OF TRANSPORTATION	CROSS SECTIONS	F.A.I. RTE.	SECTION	COUNTY	TOTAL SHEETS	SHEET NO.
c:\pwork\pwork\duncanbd\dms30392\ep05105-sh-xsec.dgn		DRAWN -	REVISED -			57	(38-1,2)RS-2 & I	IROQUOIS	263	227
		CHECKED -	REVISED -							
		DATE -	REVISED -							

PLOT SCALE = 10.0000' / IN. PLOT DATE = Oct 26, 2009 - 03:53:35 PM

SCALE: 5V:10H SHEET NO. 165 OF 169 SHEETS STA. 1158+00.00 TO STA. 1160+00.00 CONTRACT NO. 66981 ILLINOIS FED. AID PROJECT