


|               |  |
|---------------|--|
| DATE          |  |
| BY            |  |
| DESIGNED      |  |
| DRAWN         |  |
| CHECKED       |  |
| DATE          |  |
| REVISIONS     |  |
| NO.           |  |
| FINISH SURVEY |  |
| NOTE BOOK     |  |
| NO.           |  |
| AREAS CHECKED |  |

|                 |  |
|-----------------|--|
| DATE            |  |
| BY              |  |
| DESIGNED        |  |
| DRAWN           |  |
| CHECKED         |  |
| DATE            |  |
| REVISIONS       |  |
| NO.             |  |
| ORIGINAL SURVEY |  |
| NOTE BOOK       |  |
| NO.             |  |
| AREAS CHECKED   |  |

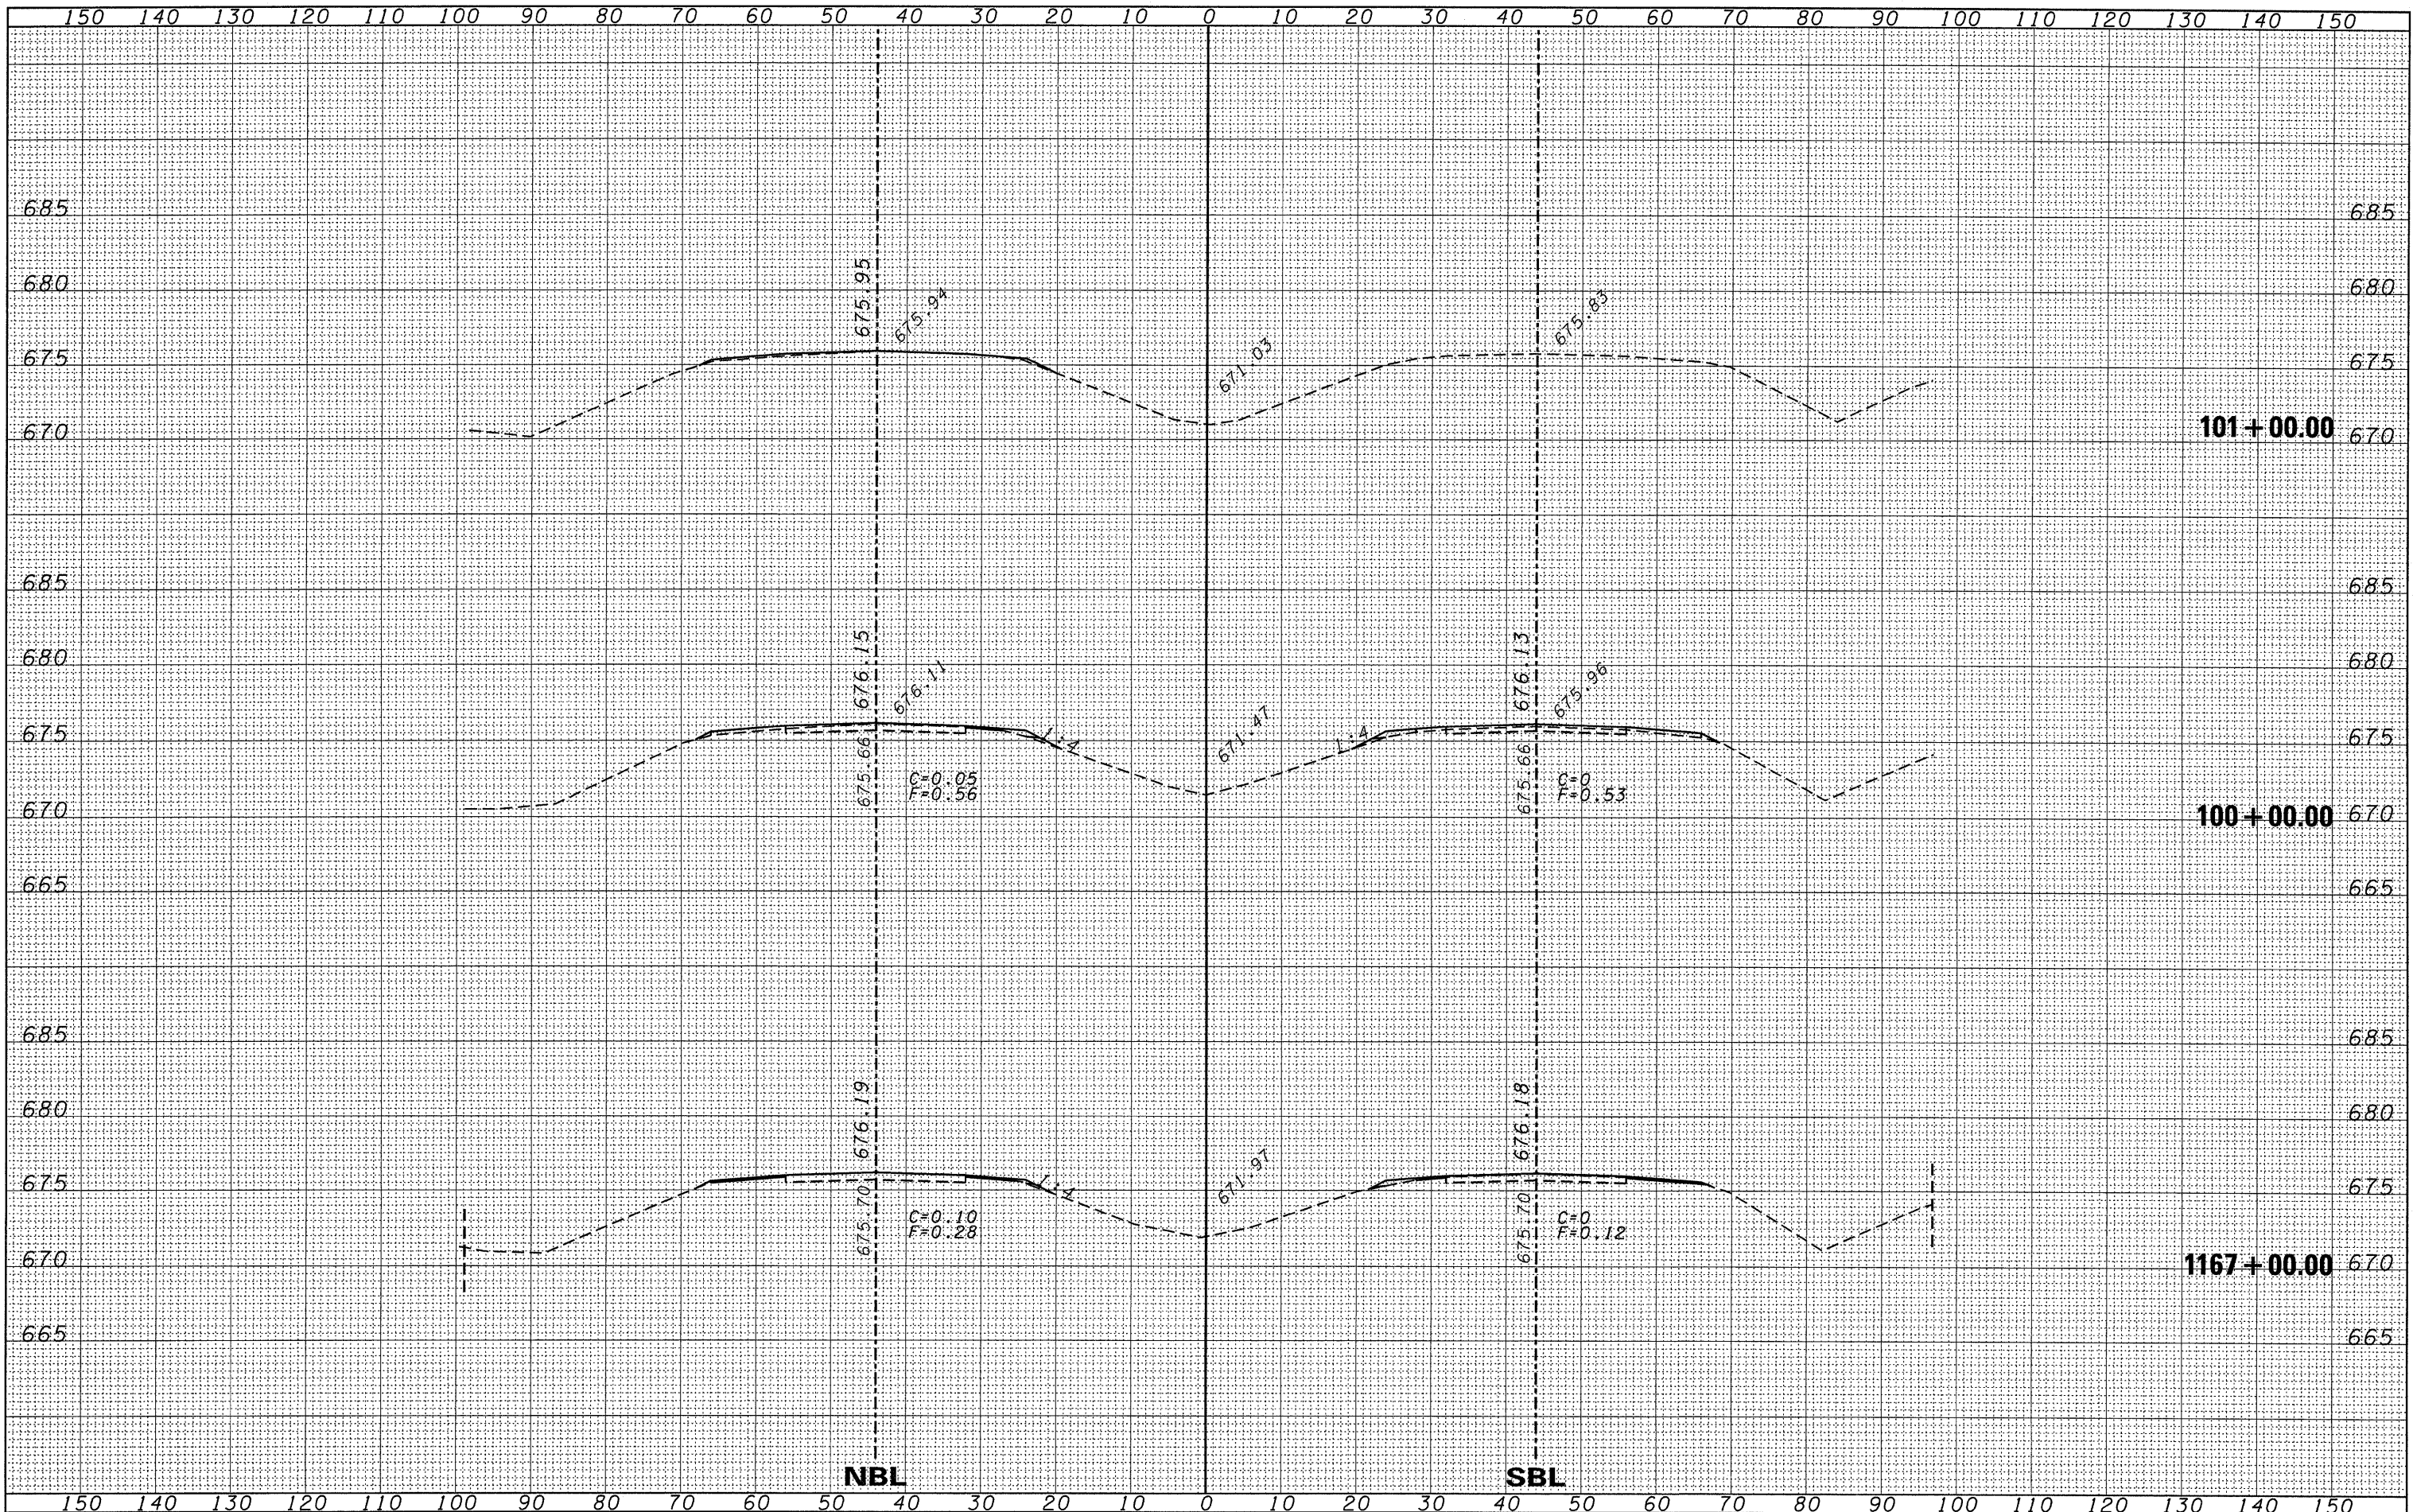

|  |  |            |           |  |                           |                          |                 |                  |               |
|--|--|------------|-----------|--|---------------------------|--------------------------|-----------------|------------------|---------------|
| FILE NAME =  | USER NAME = duncanbd                   | DESIGNED - | REVISED - | <b>CROSS SECTIONS</b><br>SCALE: 5V:10H<br>SHEET NO. 168 OF 169 SHEETS<br>STA. 1167+00.00 TO STA. 101+00.00 | F.A.I. RTE. 57            | SECTION (38-1,2)RS-2 & 1 | COUNTY IROQUOIS | TOTAL SHEETS 263 | SHEET NO. 230 |
| c:\pwork\pwork\dot\duncanbd\dms30392\ep05105-sh-xsec.dgn | PLOT SCALE = 10.0000' / IN.            | DRAWN -    | REVISED - |  | CONTRACT NO. 66981        |                          |                 |                  |               |
|  | PLOT DATE = Oct 20, 2009 - 03:54:06 PM | CHECKED -  | REVISED - |  | ILLINOIS FED. AID PROJECT |                          |                 |                  |               |
|  |  | DATE -     | REVISED - |  |                           |                          |                 |                  |               |

STATE OF ILLINOIS  
DEPARTMENT OF TRANSPORTATION