


FINAL SURVEY	CHECKED	BY	DATE
NOTE BOOK NO.	PLOTTED		
	TEMPLATE		
	AREAS		
	CHECKED		

ORIGINAL SURVEY	CHECKED	BY	DATE
NOTE BOOK NO.	PLOTTED		
	TEMPLATE		
	AREAS		
	CHECKED		

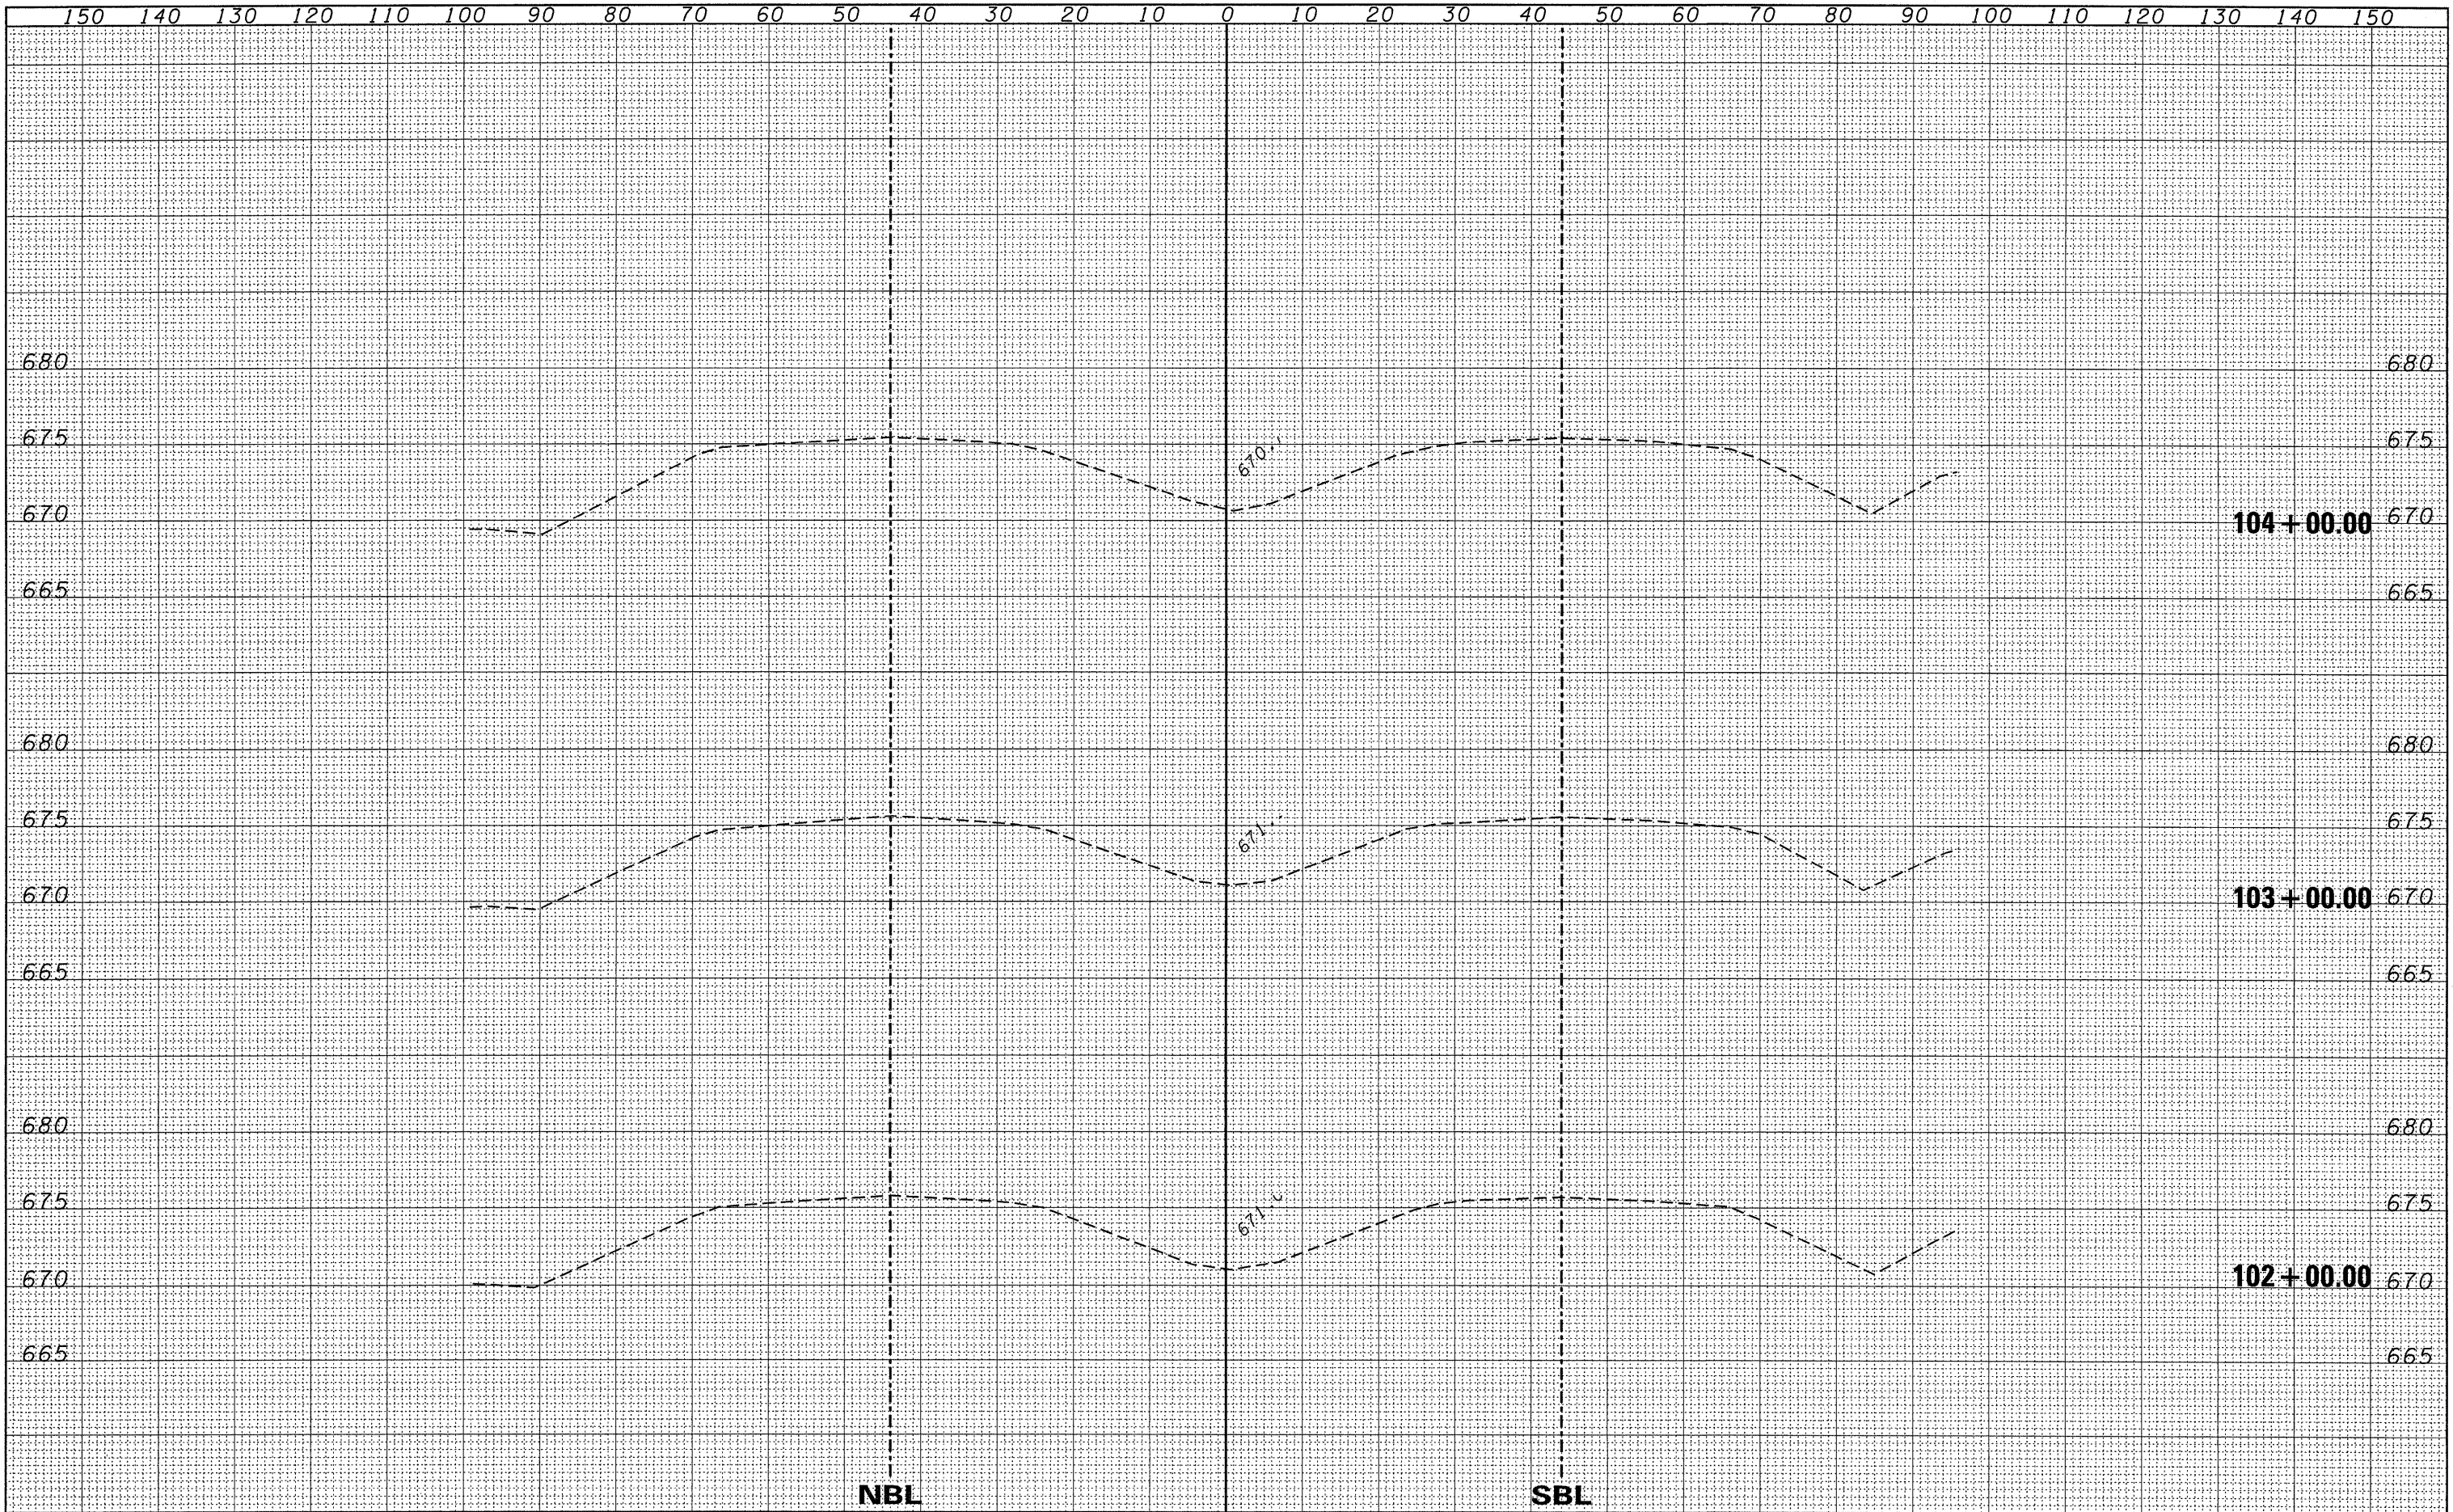

FILE NAME =	USER NAME = duncnbd	DESIGNED -	REVISED -	STATE OF ILLINOIS DEPARTMENT OF TRANSPORTATION		CROSS SECTIONS				F.A.I. RTE.	SECTION	COUNTY	TOTAL SHEETS	SHEET NO.	
c:\pwork\pwork\duncnbd\dms30392\ep05105-sh-xsec.dgn		DRAWN -	REVISED -			57	(38-1,2)RS-2 & I	IROQUOIS	263	231					
		CHECKED -	REVISED -			SCALE: 5V:10H				SHEET NO. 169 OF 169 SHEETS		STA. 102+00.00 TO STA. 104+00.00		CONTRACT NO. 66981	
		DATE -	REVISED -			ILLINOIS FED. AID PROJECT									