


FINAL SURVEY	SURVEYED	BY	DATE
NOTE BOOK NO.	PLOTTED		
	DATE		
	AREAS CHECKED		

ORIGINAL SURVEY	SURVEYED	BY	DATE
NOTE BOOK NO.	PLOTTED		
	DATE		
	AREAS CHECKED		

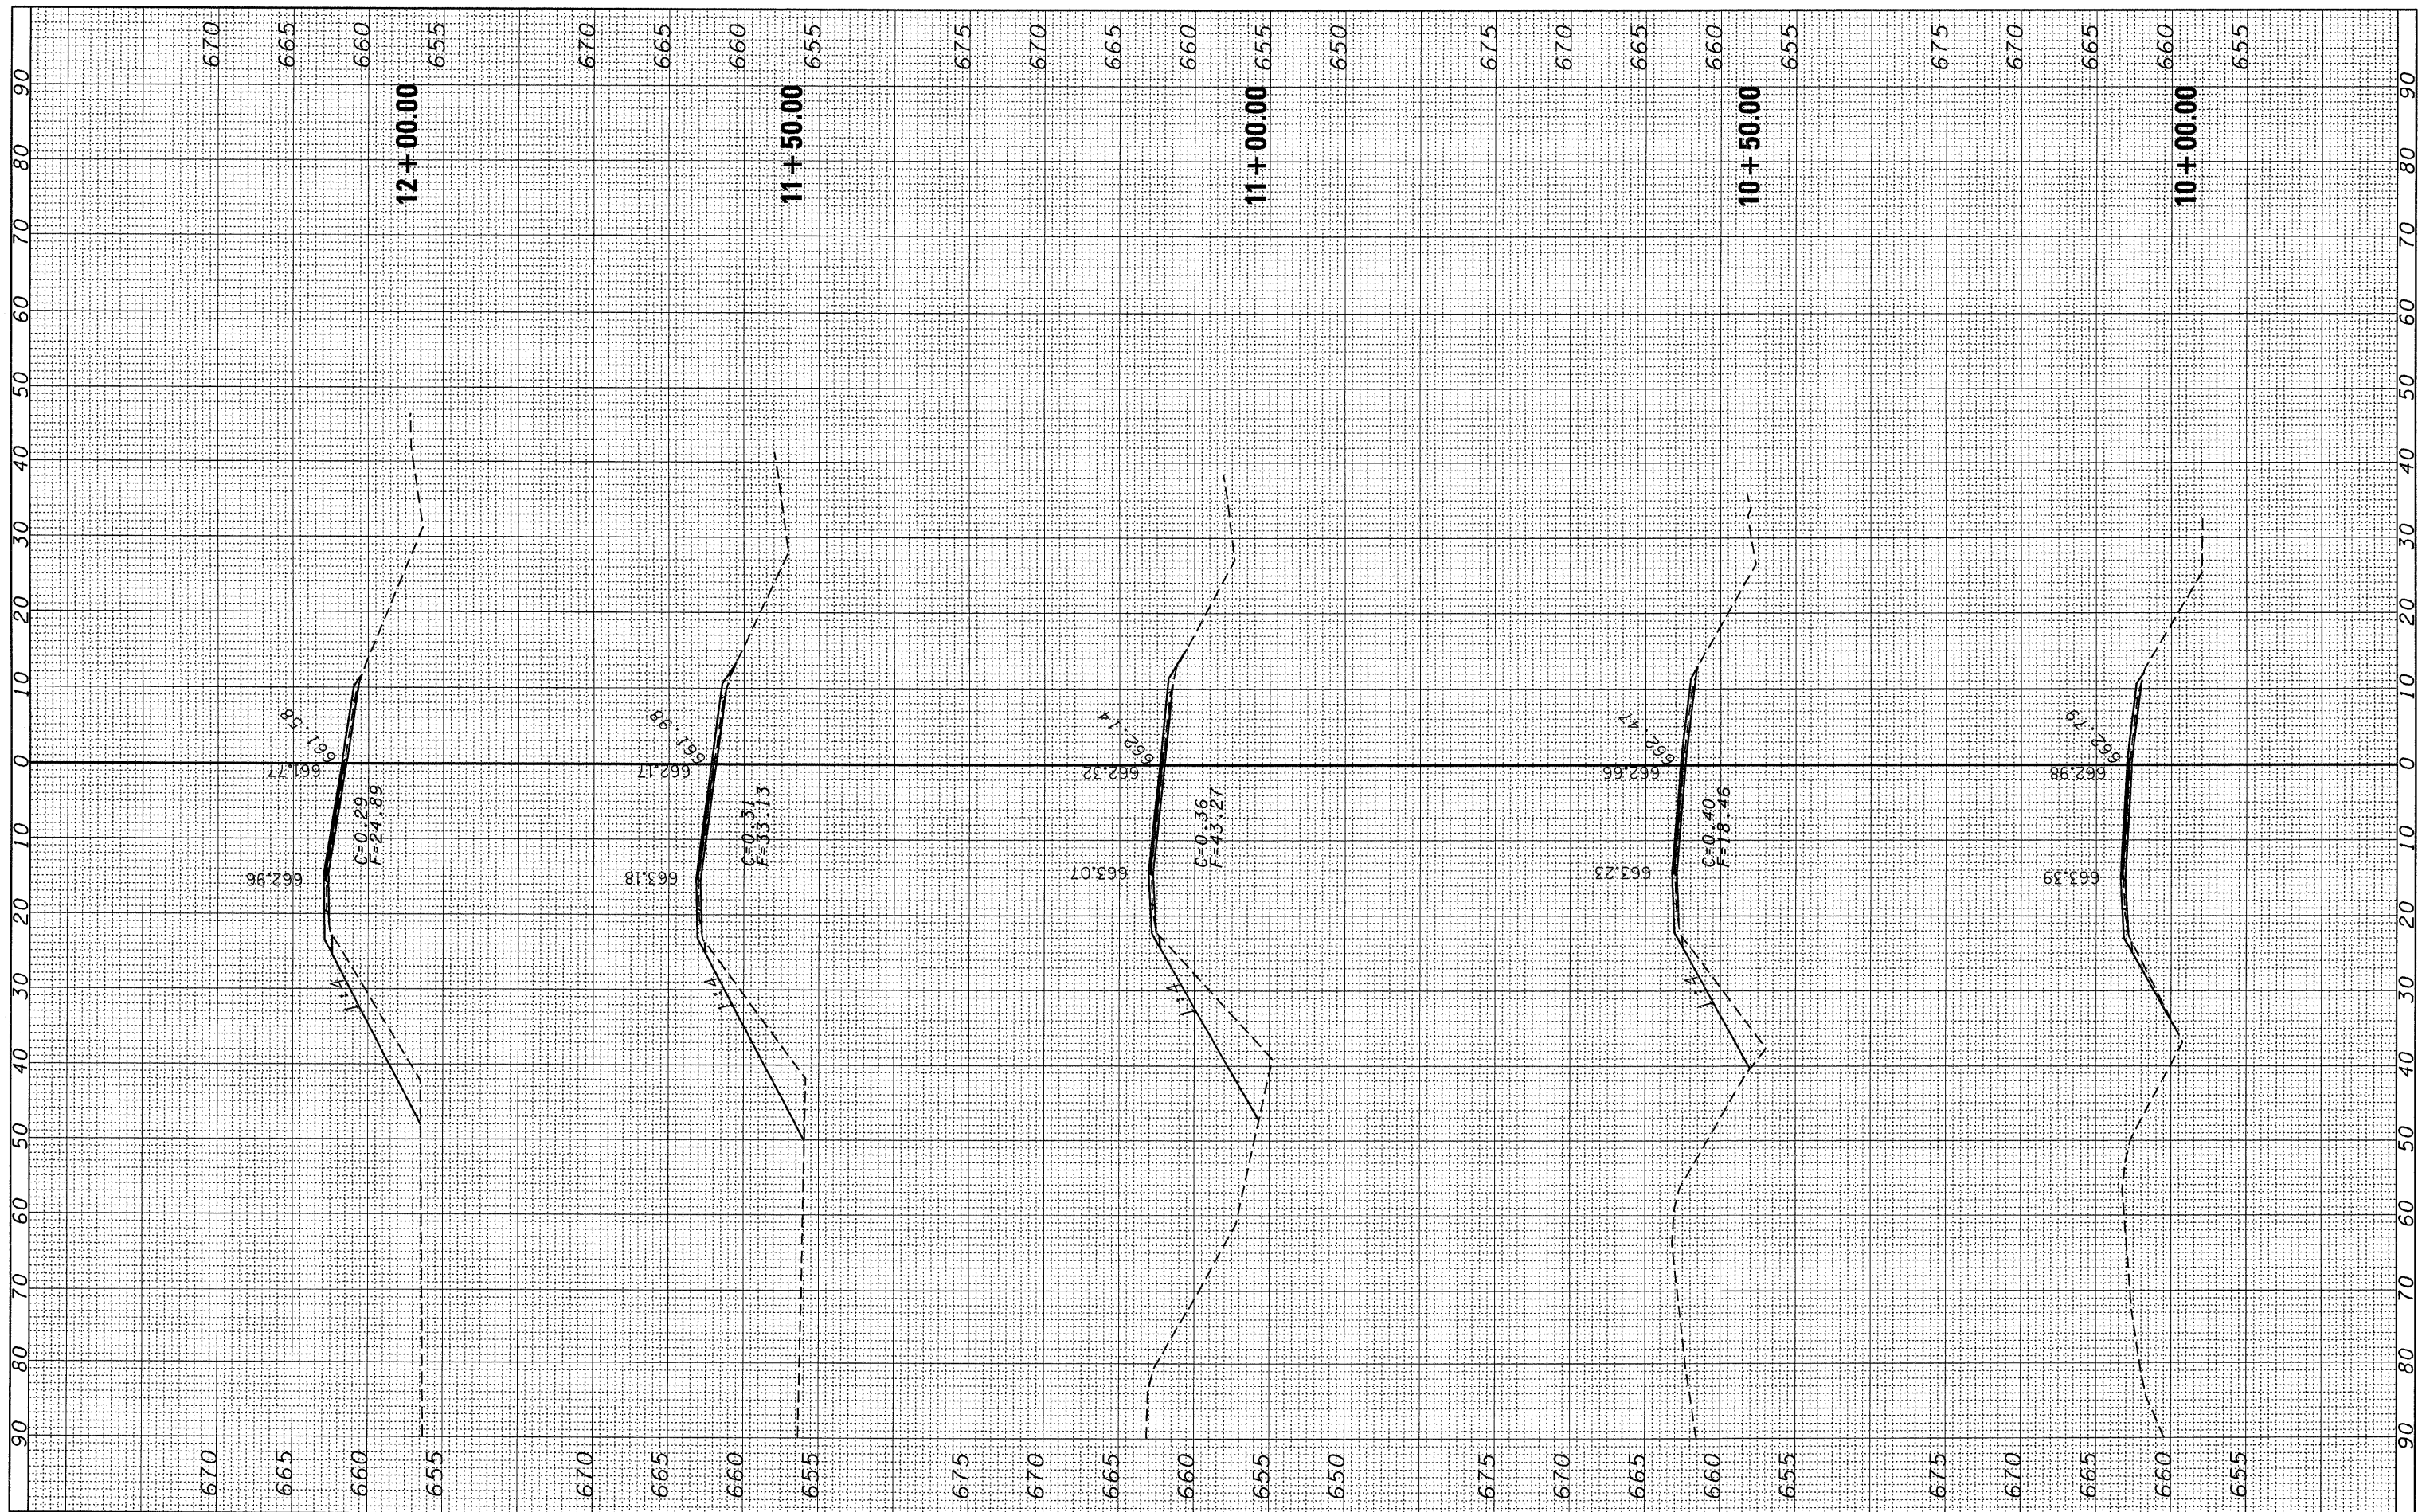

FILE NAME =  
 e:\pw\_work\PWIDOT\DUNCANBD\dms30392\sssh tcb.dgn

USER NAME = duncanbd  
 PLOT SCALE = 10.0000' / IN.  
 PLOT DATE = Oct 20, 2009 - 03:33:13 PM

DESIGNED -  
 DRAWN -  
 CHECKED -  
 DATE -

REVISED -  
 REVISED -  
 REVISED -  
 REVISED -

**STATE OF ILLINOIS  
 DEPARTMENT OF TRANSPORTATION**

**RAMP CB**

SCALE: SHEET NO. OF SHEETS STA. 10+00.00 TO STA. 12+00.00

F.A.I. RTE. 57	SECTION (38-1,2)RS-2 & 1	COUNTY IROQUOIS	TOTAL SHEETS 263	SHEET NO. 237
CONTRACT NO. 66981				
ILLINOIS FED. AID PROJECT				