


FINAL SURVEY	SURVEYED	BY	DATE
NOTE BOOK	PLOTTED		
NO.	TEMPLATE		
	AREAS CHECKED		

ORIGINAL SURVEY	SURVEYED	BY	DATE
NOTE BOOK	PLOTTED		
NO.	TEMPLATE		
	AREAS CHECKED		

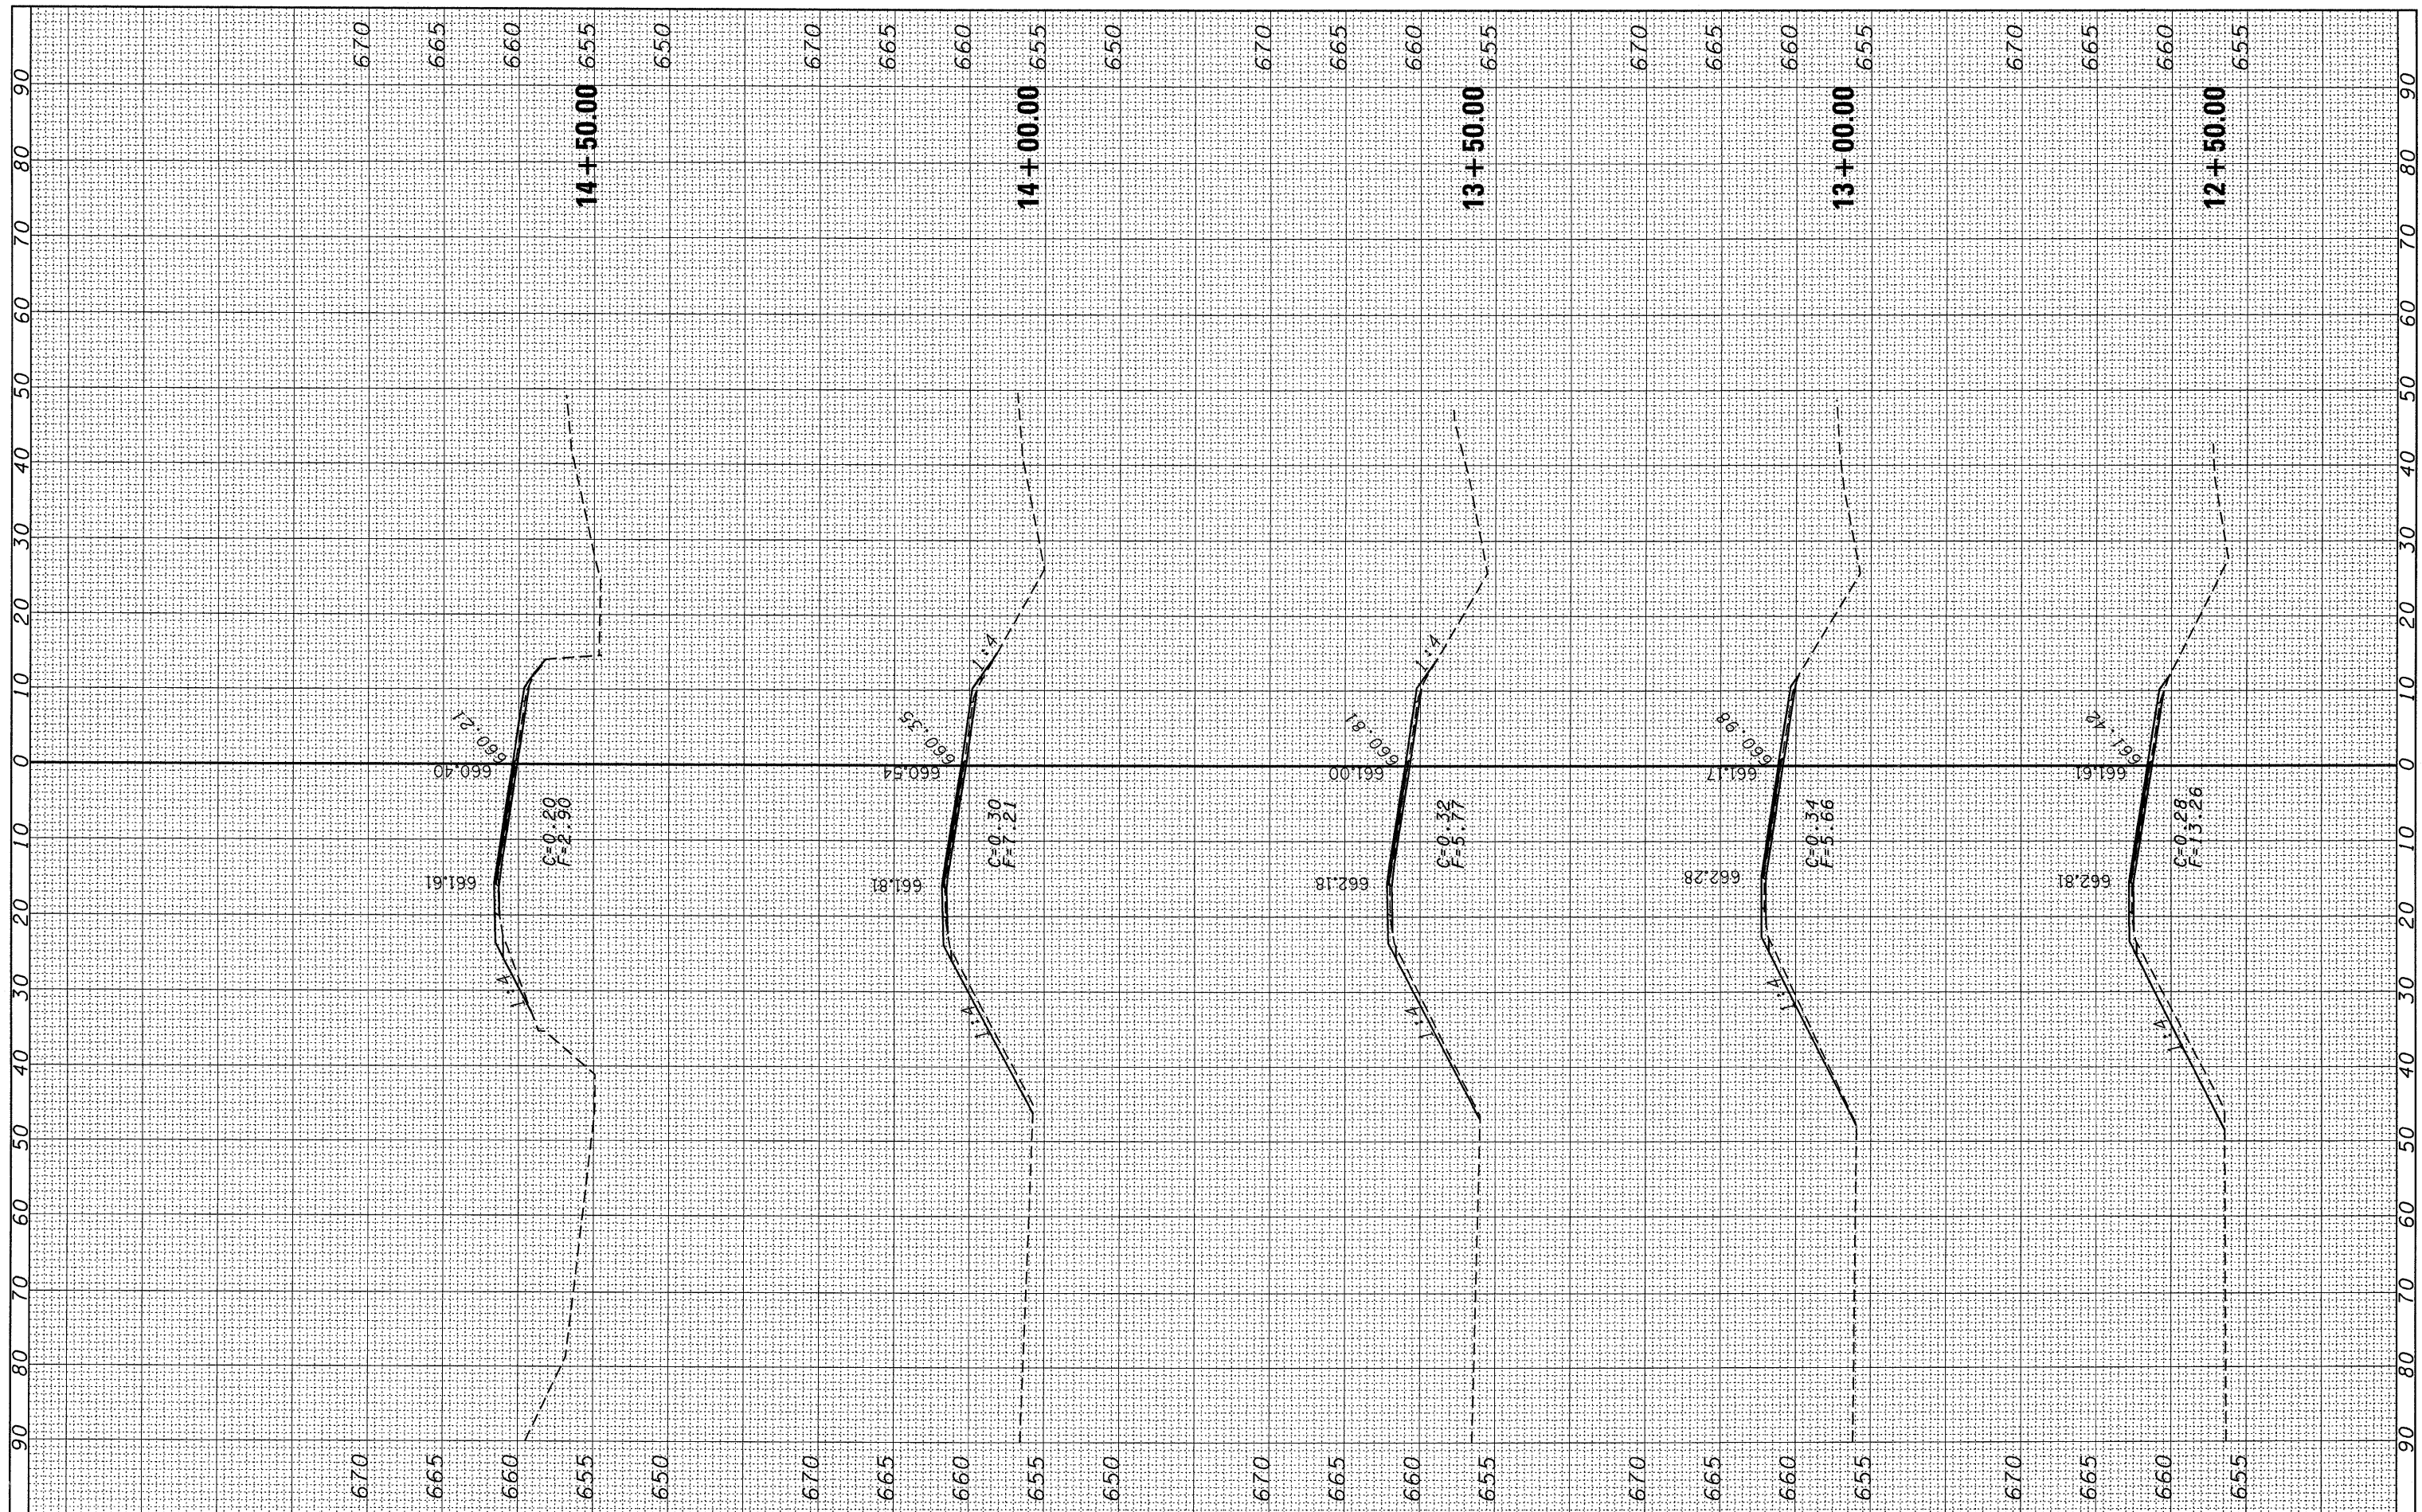

FILE NAME = c:\pw_work\PIWIDOT\DUNCANBO\dms38392\sshtcb.dgn

USER NAME = duncanbd
 DESIGNED -
 DRAWN -
 CHECKED -
 PLOT DATE = Oct 28, 2009 - 03:33:04 PM

REVISIONS:
 REVISED -
 REVISED -
 REVISED -
 REVISED -

**STATE OF ILLINOIS
 DEPARTMENT OF TRANSPORTATION**

RAMP CB

SCALE: SHEET NO. OF SHEETS STA. 12+50.00 TO STA. 14+50.00

F.A.I. RTE.	SECTION	COUNTY	TOTAL SHEETS	SHEET NO.
57	(38-1)RS-2 & 1	IROQUOIS	263	238
CONTRACT NO. 66981				
ILLINOIS FED. AID PROJECT				