


FINAL SURVEY	SURVEYED	BY	DATE
NOTE BOOK NO.	PLOTTED		
	TEMPLATE		
	AREAS CHECKED		

ORIGINAL SURVEY	SURVEYED	BY	DATE
NOTE BOOK NO.	PLOTTED		
	TEMPLATE		
	AREAS CHECKED		

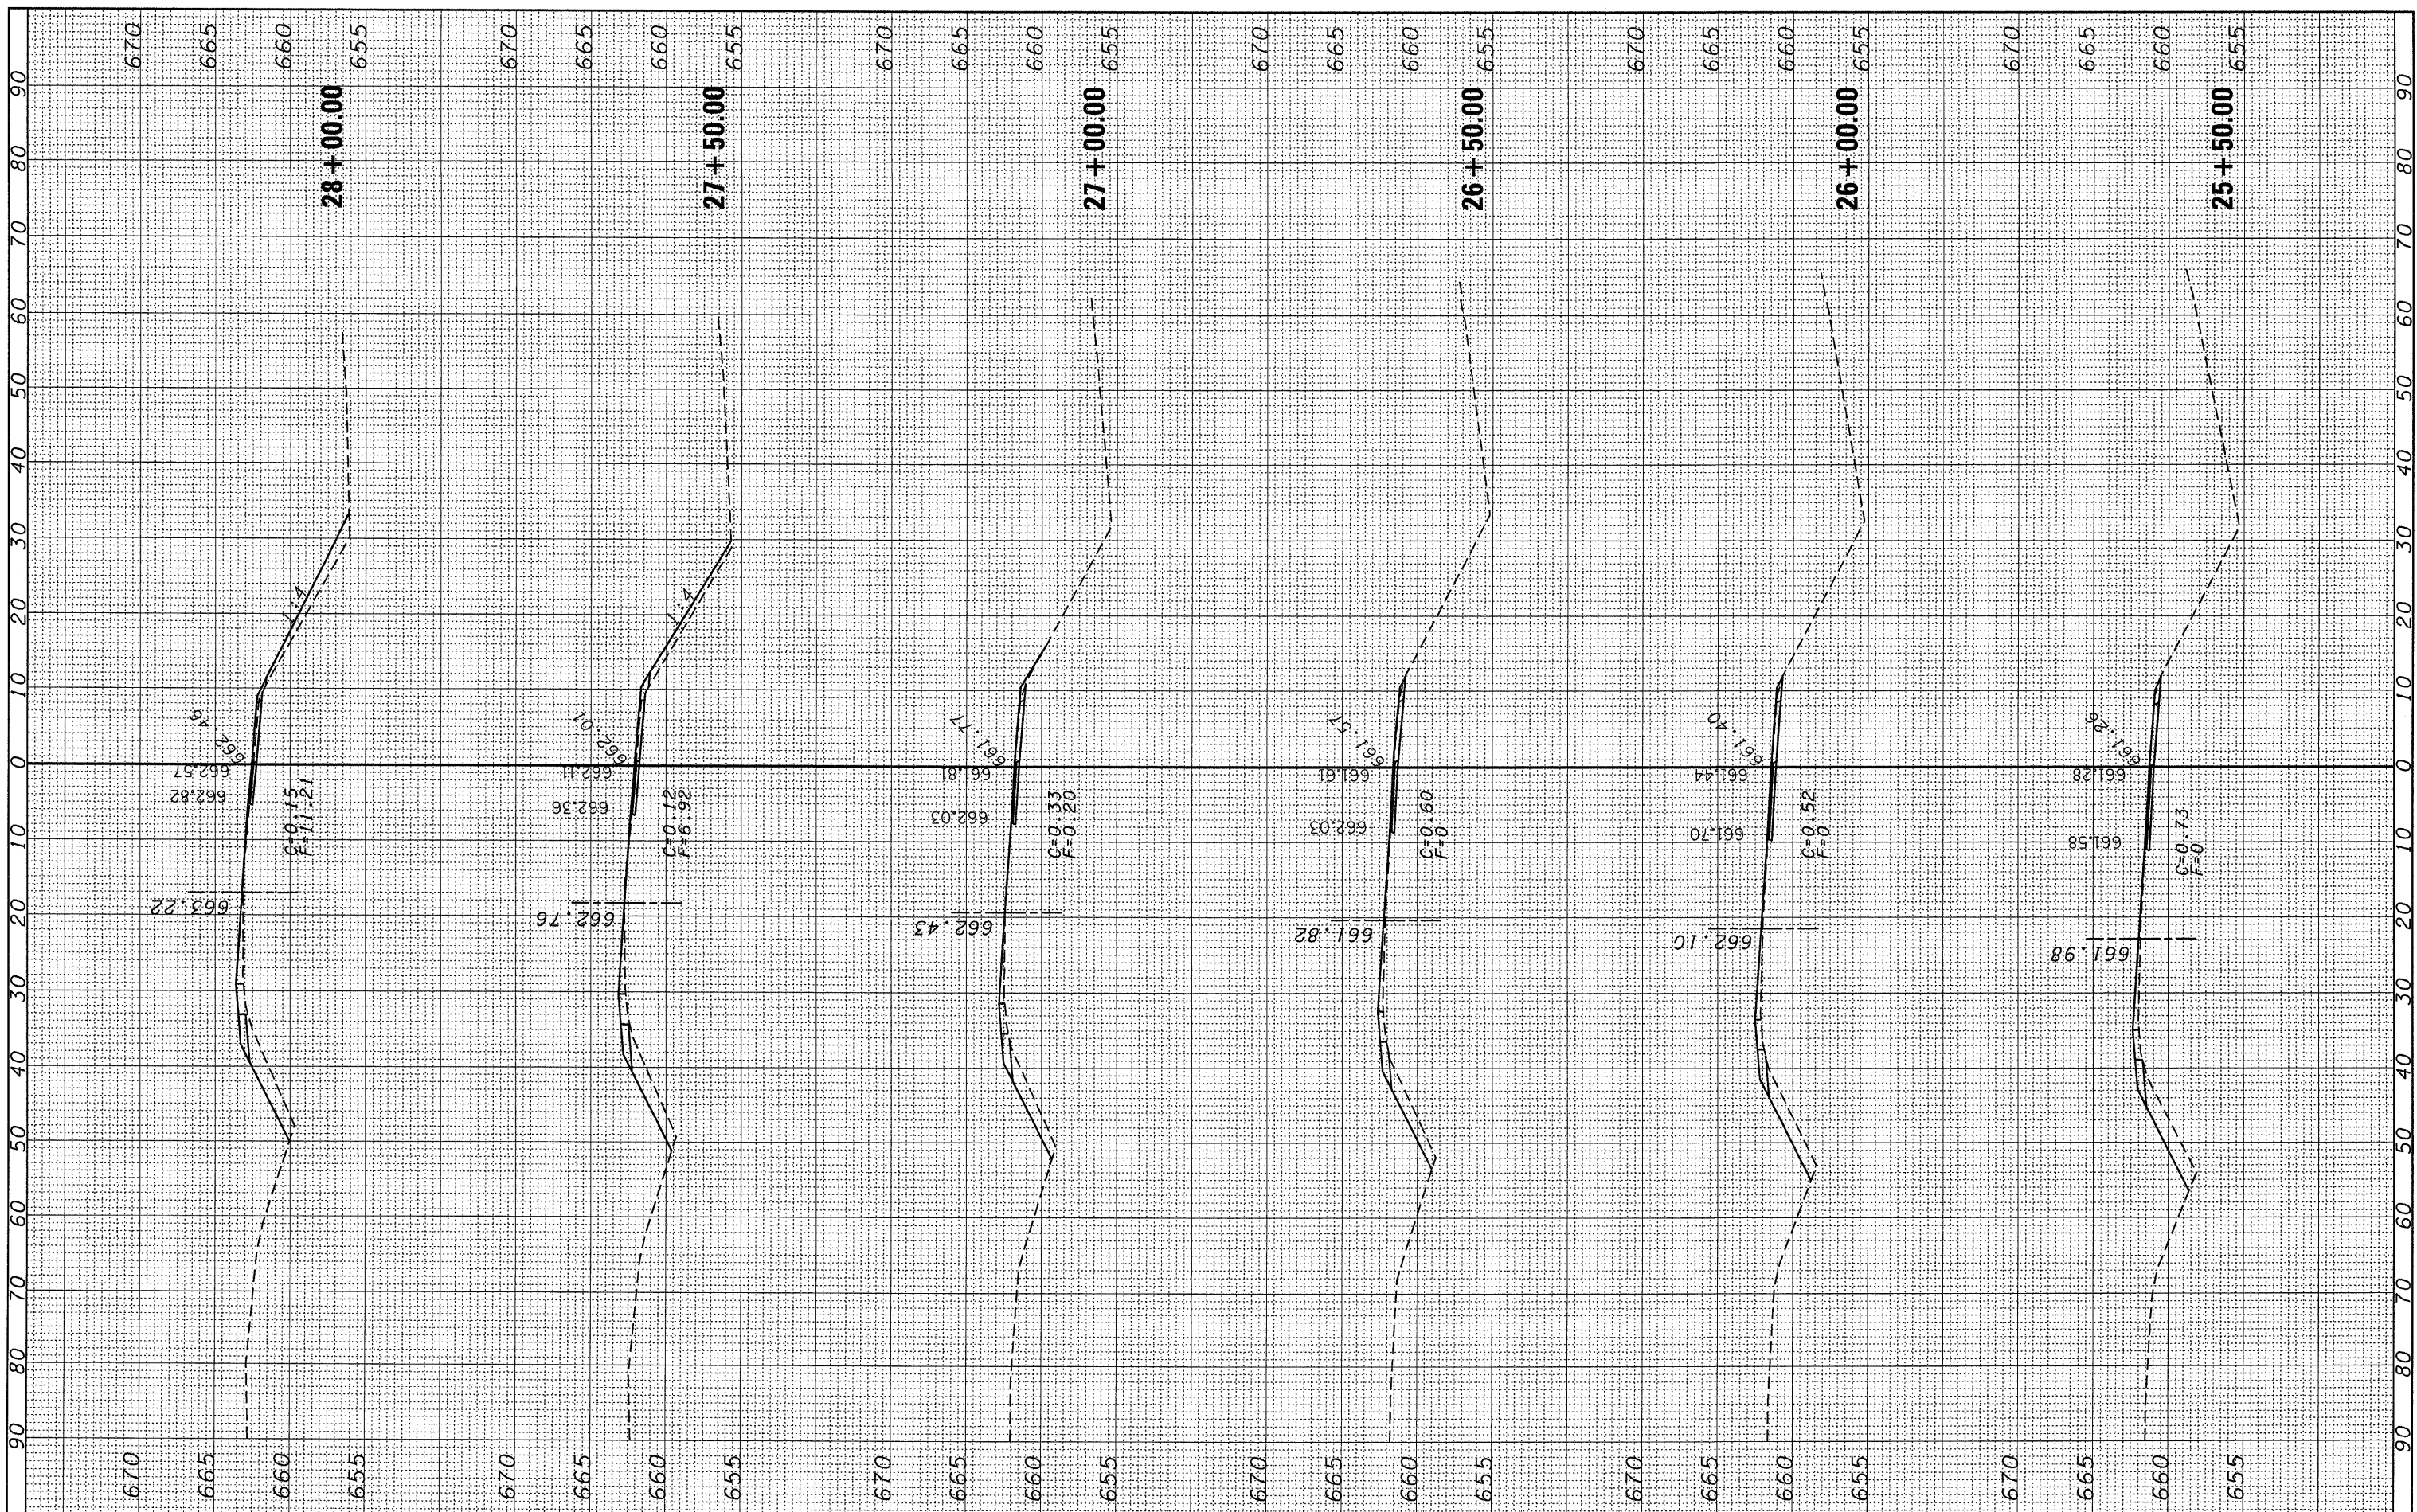

FILE NAME = c:\pwork\PIWIDOT\DUNCANBD\dms30392\sshtcb.dgn
 USER NAME = duncanbd
 PLOT SCALE = 10.0000" / IN.
 PLOT DATE = Oct 20, 2009 - 03:32:12 PM

DESIGNED -	REVISED -
DRAWN -	REVISED -
CHECKED -	REVISED -
DATE -	REVISED -

**STATE OF ILLINOIS
DEPARTMENT OF TRANSPORTATION**

RAMP CB

SCALE: SHEET NO. OF SHEETS STA. 25+50.00 TO STA. 28+00.00

F.A.I. RTE. 57	SECTION (38-1.2)RS-2 & I	COUNTY IROQUOIS	TOTAL SHEETS 263	SHEET NO. 243
CONTRACT NO. 66981				
ILLINOIS FED. AID PROJECT				