


FINAL SURVEY	SURVEYED	BY	DATE
NOTE BOOK	PLOTTED		
NO.	TEMPLATE		
	AREAS CHECKED		

ORIGINAL SURVEY	SURVEYED	BY	DATE
NOTE BOOK	PLOTTED		
NO.	TEMPLATE		
	AREAS CHECKED		

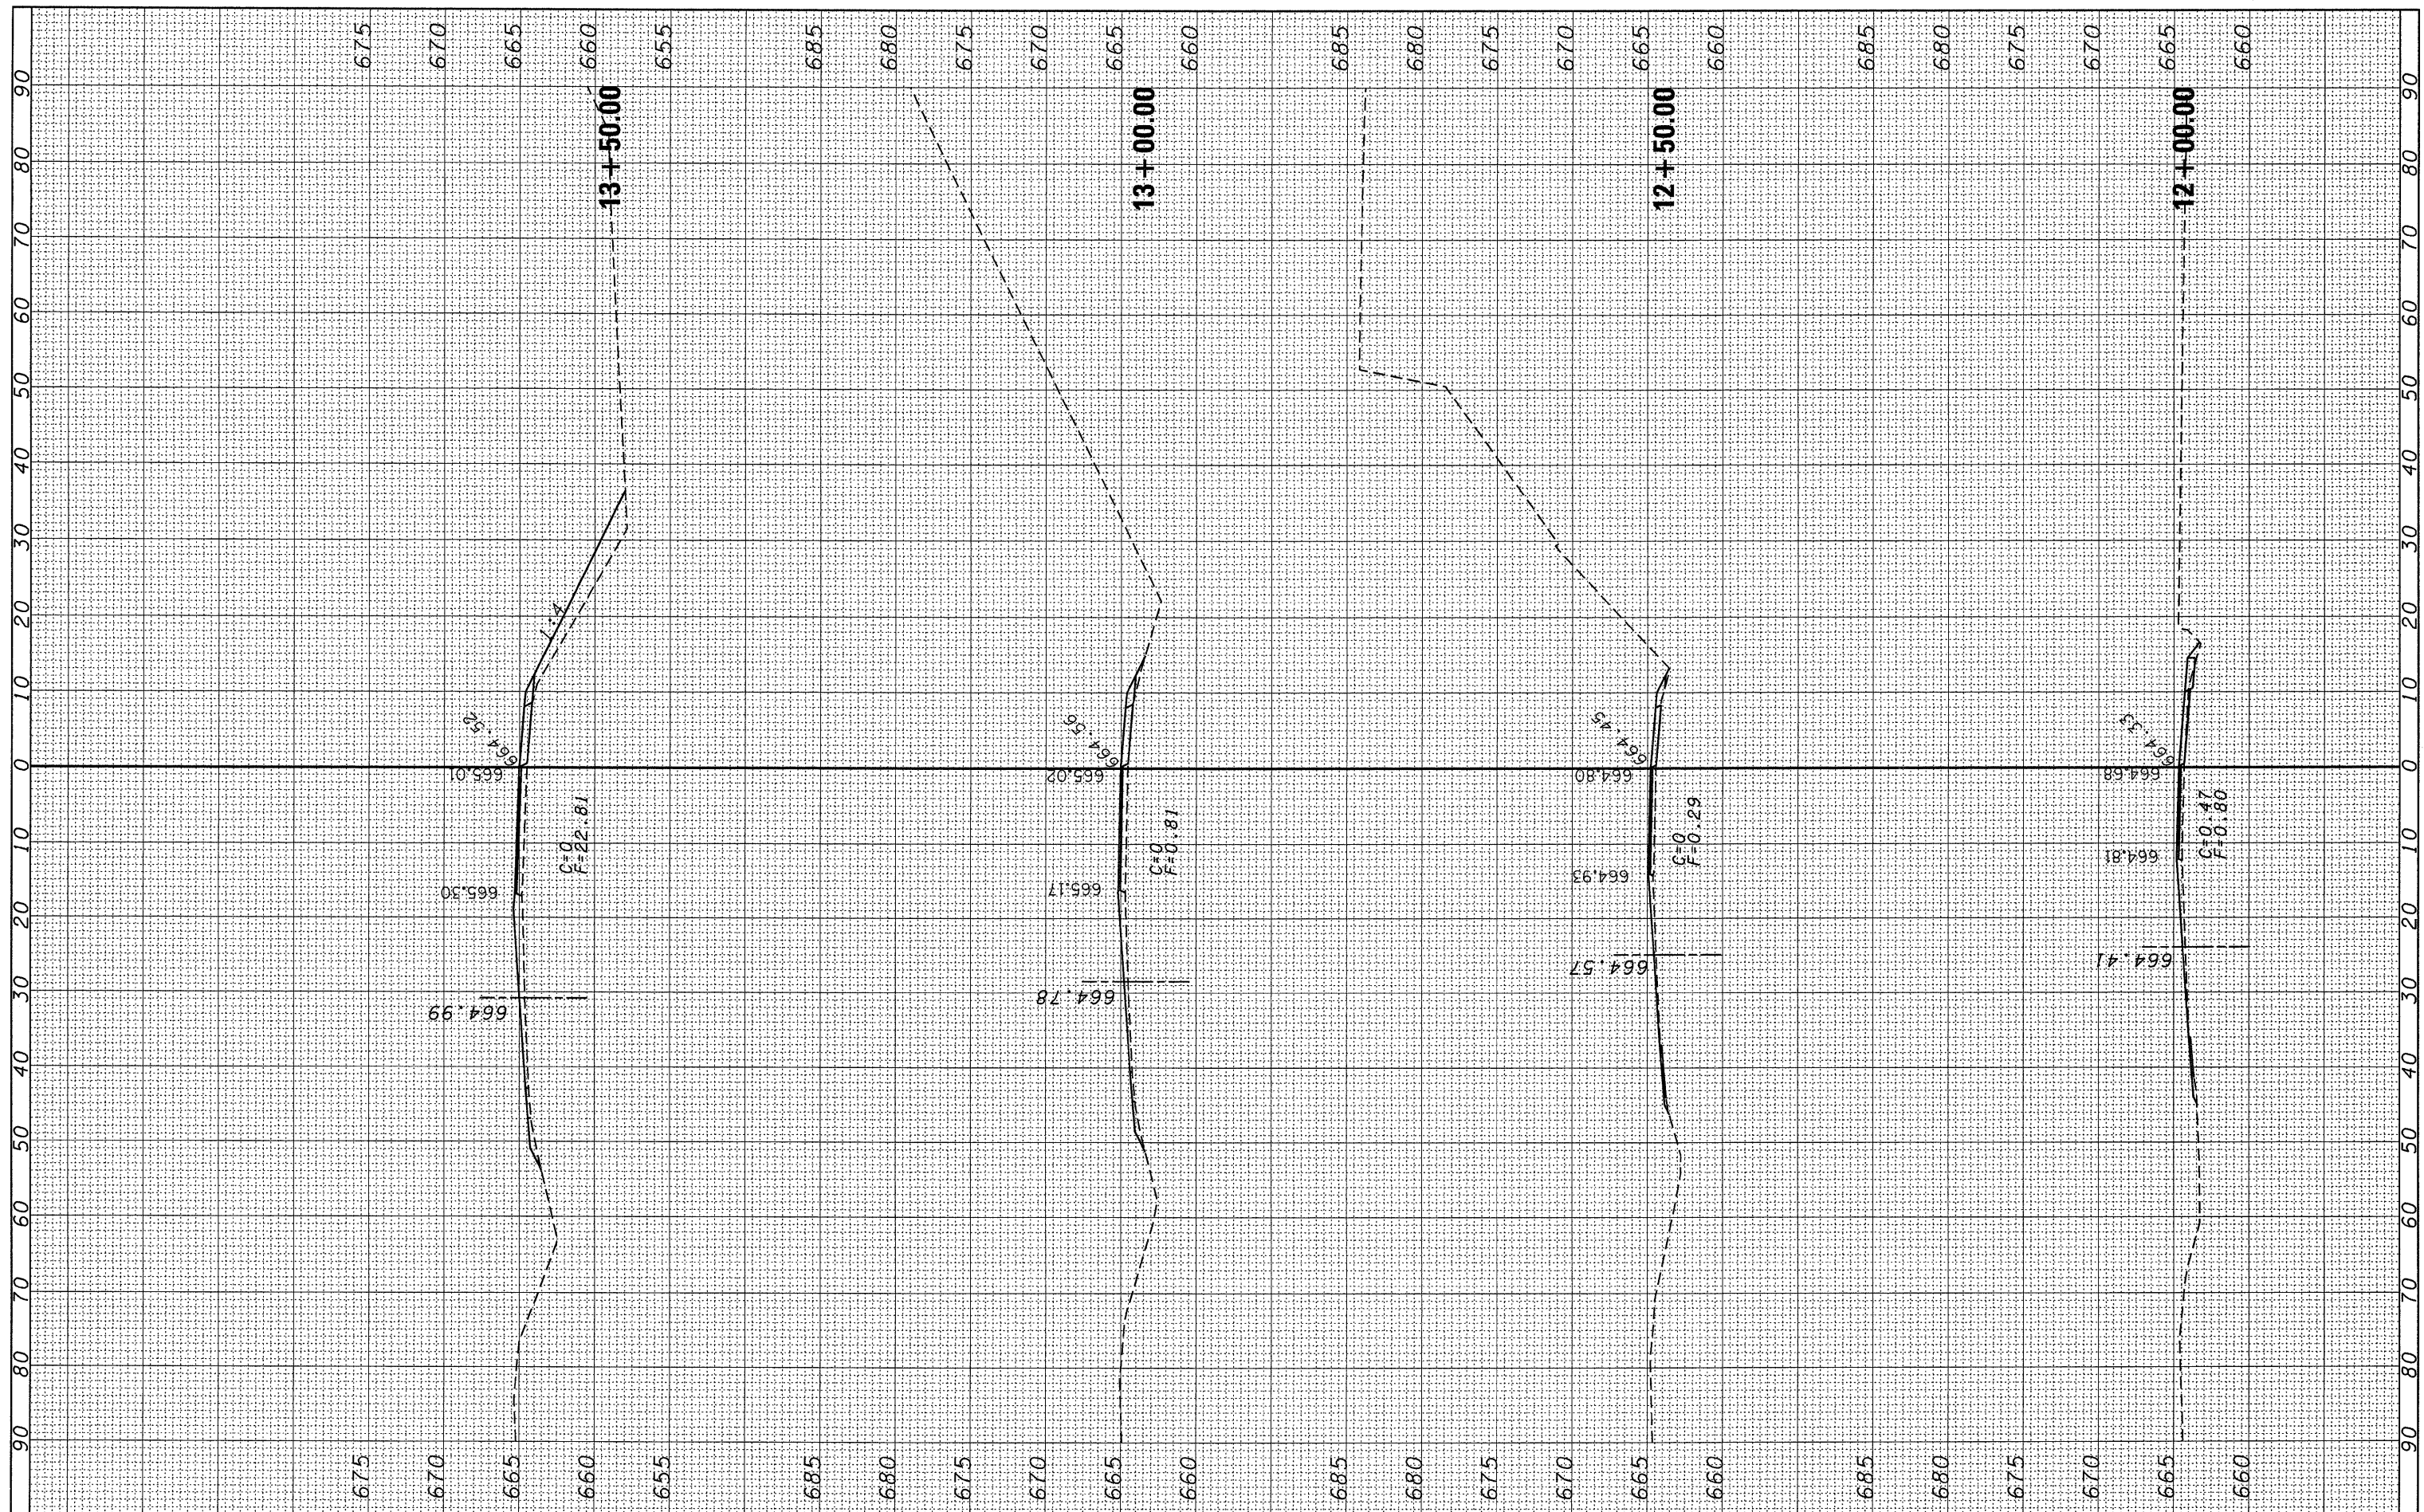

FILE NAME = c:\pw_work\PIW\IDOT\UNCANBD\dms30392\wsh.tbd.dgn

USER NAME = duncanbd
 PLOT SCALE = 10.0000' / IN.
 PLOT DATE = Oct 20, 2009 - 03:26:16 PM

DESIGNED -
 DRAWN -
 CHECKED -
 DATE -

REVISED -
 REVISED -
 REVISED -
 REVISED -

**STATE OF ILLINOIS
 DEPARTMENT OF TRANSPORTATION**

RAMP BD

SCALE: SHEET NO. OF SHEETS STA. 12+00.00 TO STA. 13+50.00

F.A.I. - RTE.	SECTION	COUNTY	TOTAL SHEETS	SHEET NO.
57	(38-12)RS-2 & I	IROQUOIS	263	246
CONTRACT NO. 66981			ILLINOIS FED. AID PROJECT	