


FINAL SURVEY	SURVEYED	BY	DATE
NOTE BOOK NO.	PLOTTED		
	TEMPLATE		
	AREAS CHECKED		

ORIGINAL SURVEY	SURVEYED	BY	DATE
NOTE BOOK NO.	PLOTTED		
	TEMPLATE		
	AREAS CHECKED		

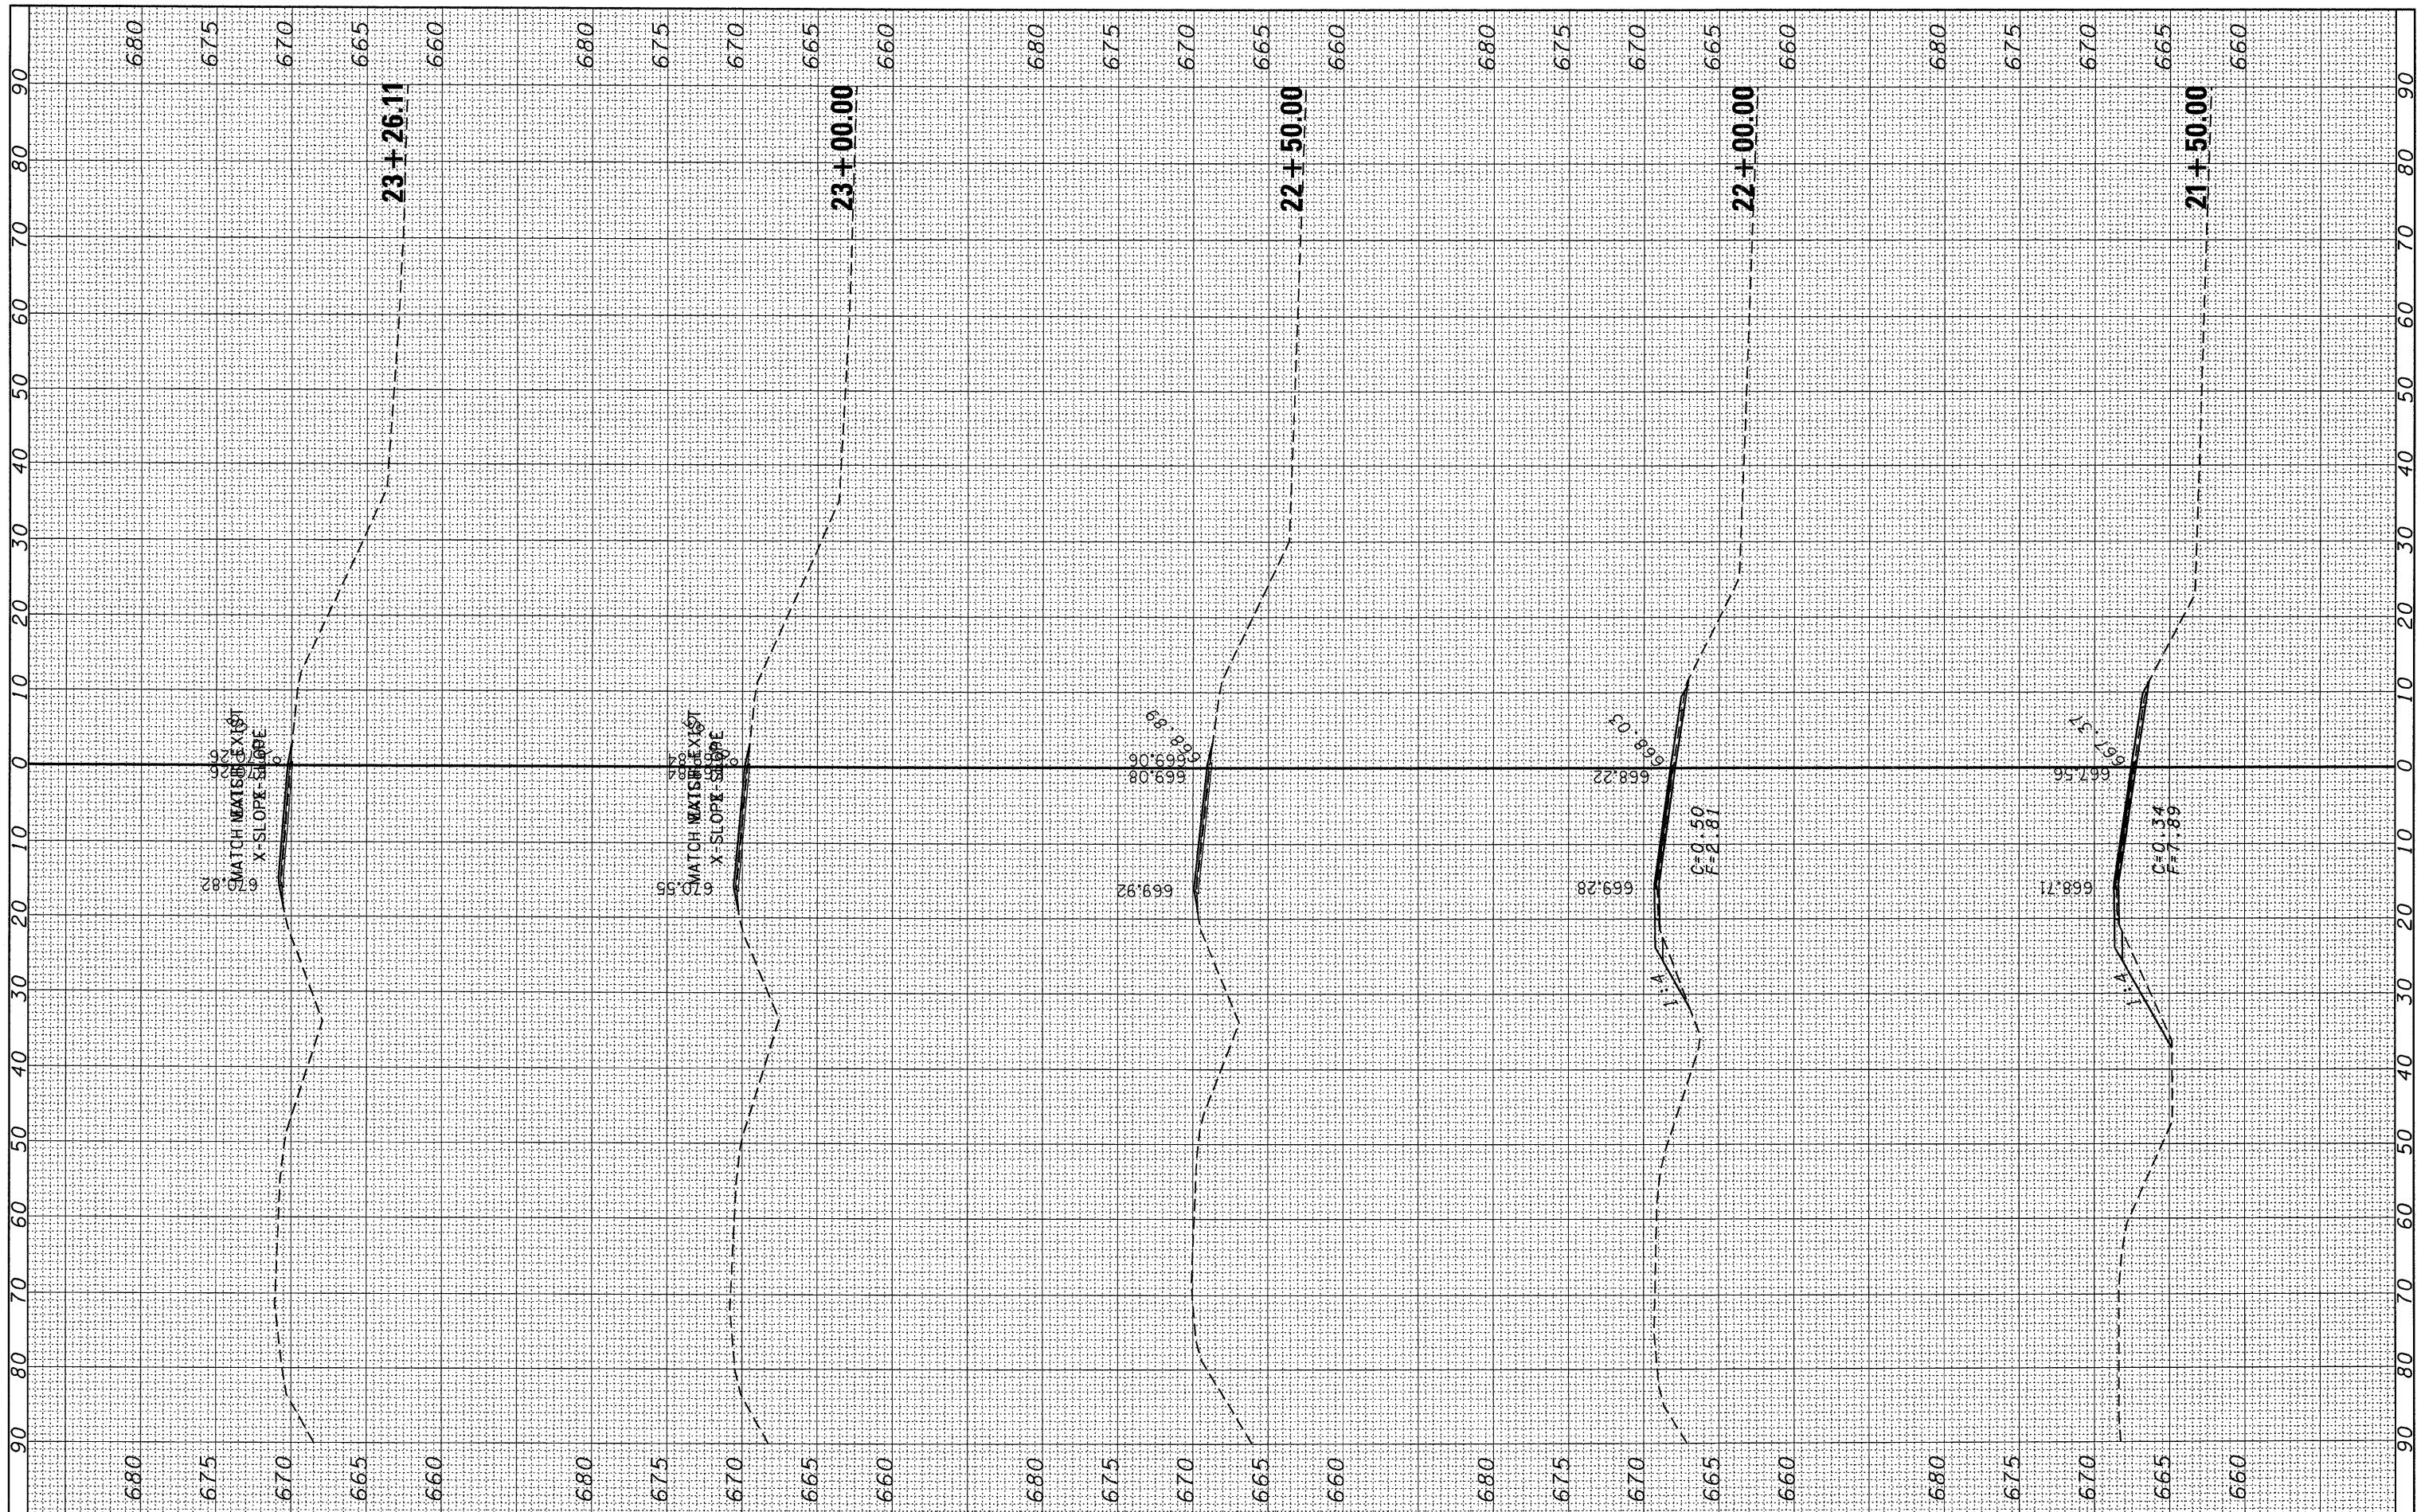

FILE NAME = c:\pwork\VPWIDOT\DUNCANBD\dms30392\sshtbd.dgn
 USER NAME = duncanbd
 PLOT SCALE = 10,0000' / IN.
 PLOT DATE = Oct 20, 2009 - 03:25:32 PM

DESIGNED -	REVISED -
DRAWN -	REVISED -
CHECKED -	REVISED -
DATE -	REVISED -

**STATE OF ILLINOIS
DEPARTMENT OF TRANSPORTATION**

RAMP BD			
SCALE:	SHEET NO.	OF SHEETS	STA. 21+50.00 TO STA. 23+26.11

F.A.I. RTE. 57	SECTION (38-1,2RS-2 & I)	COUNTY IROQUOIS	TOTAL SHEETS 263	SHEET NO. 250
CONTRACT NO. 66981				
ILLINOIS FED. AID PROJECT				