


FINAL	SURVEYED	BY	DATE
SURVEY	PLOTTED		
NOTE BOOK	TEMPLATE		
NO.	AREAS CHECKED		

ORIGINAL	SURVEYED	BY	DATE
SURVEY	PLOTTED		
NOTE BOOK	TEMPLATE		
NO.	AREAS CHECKED		

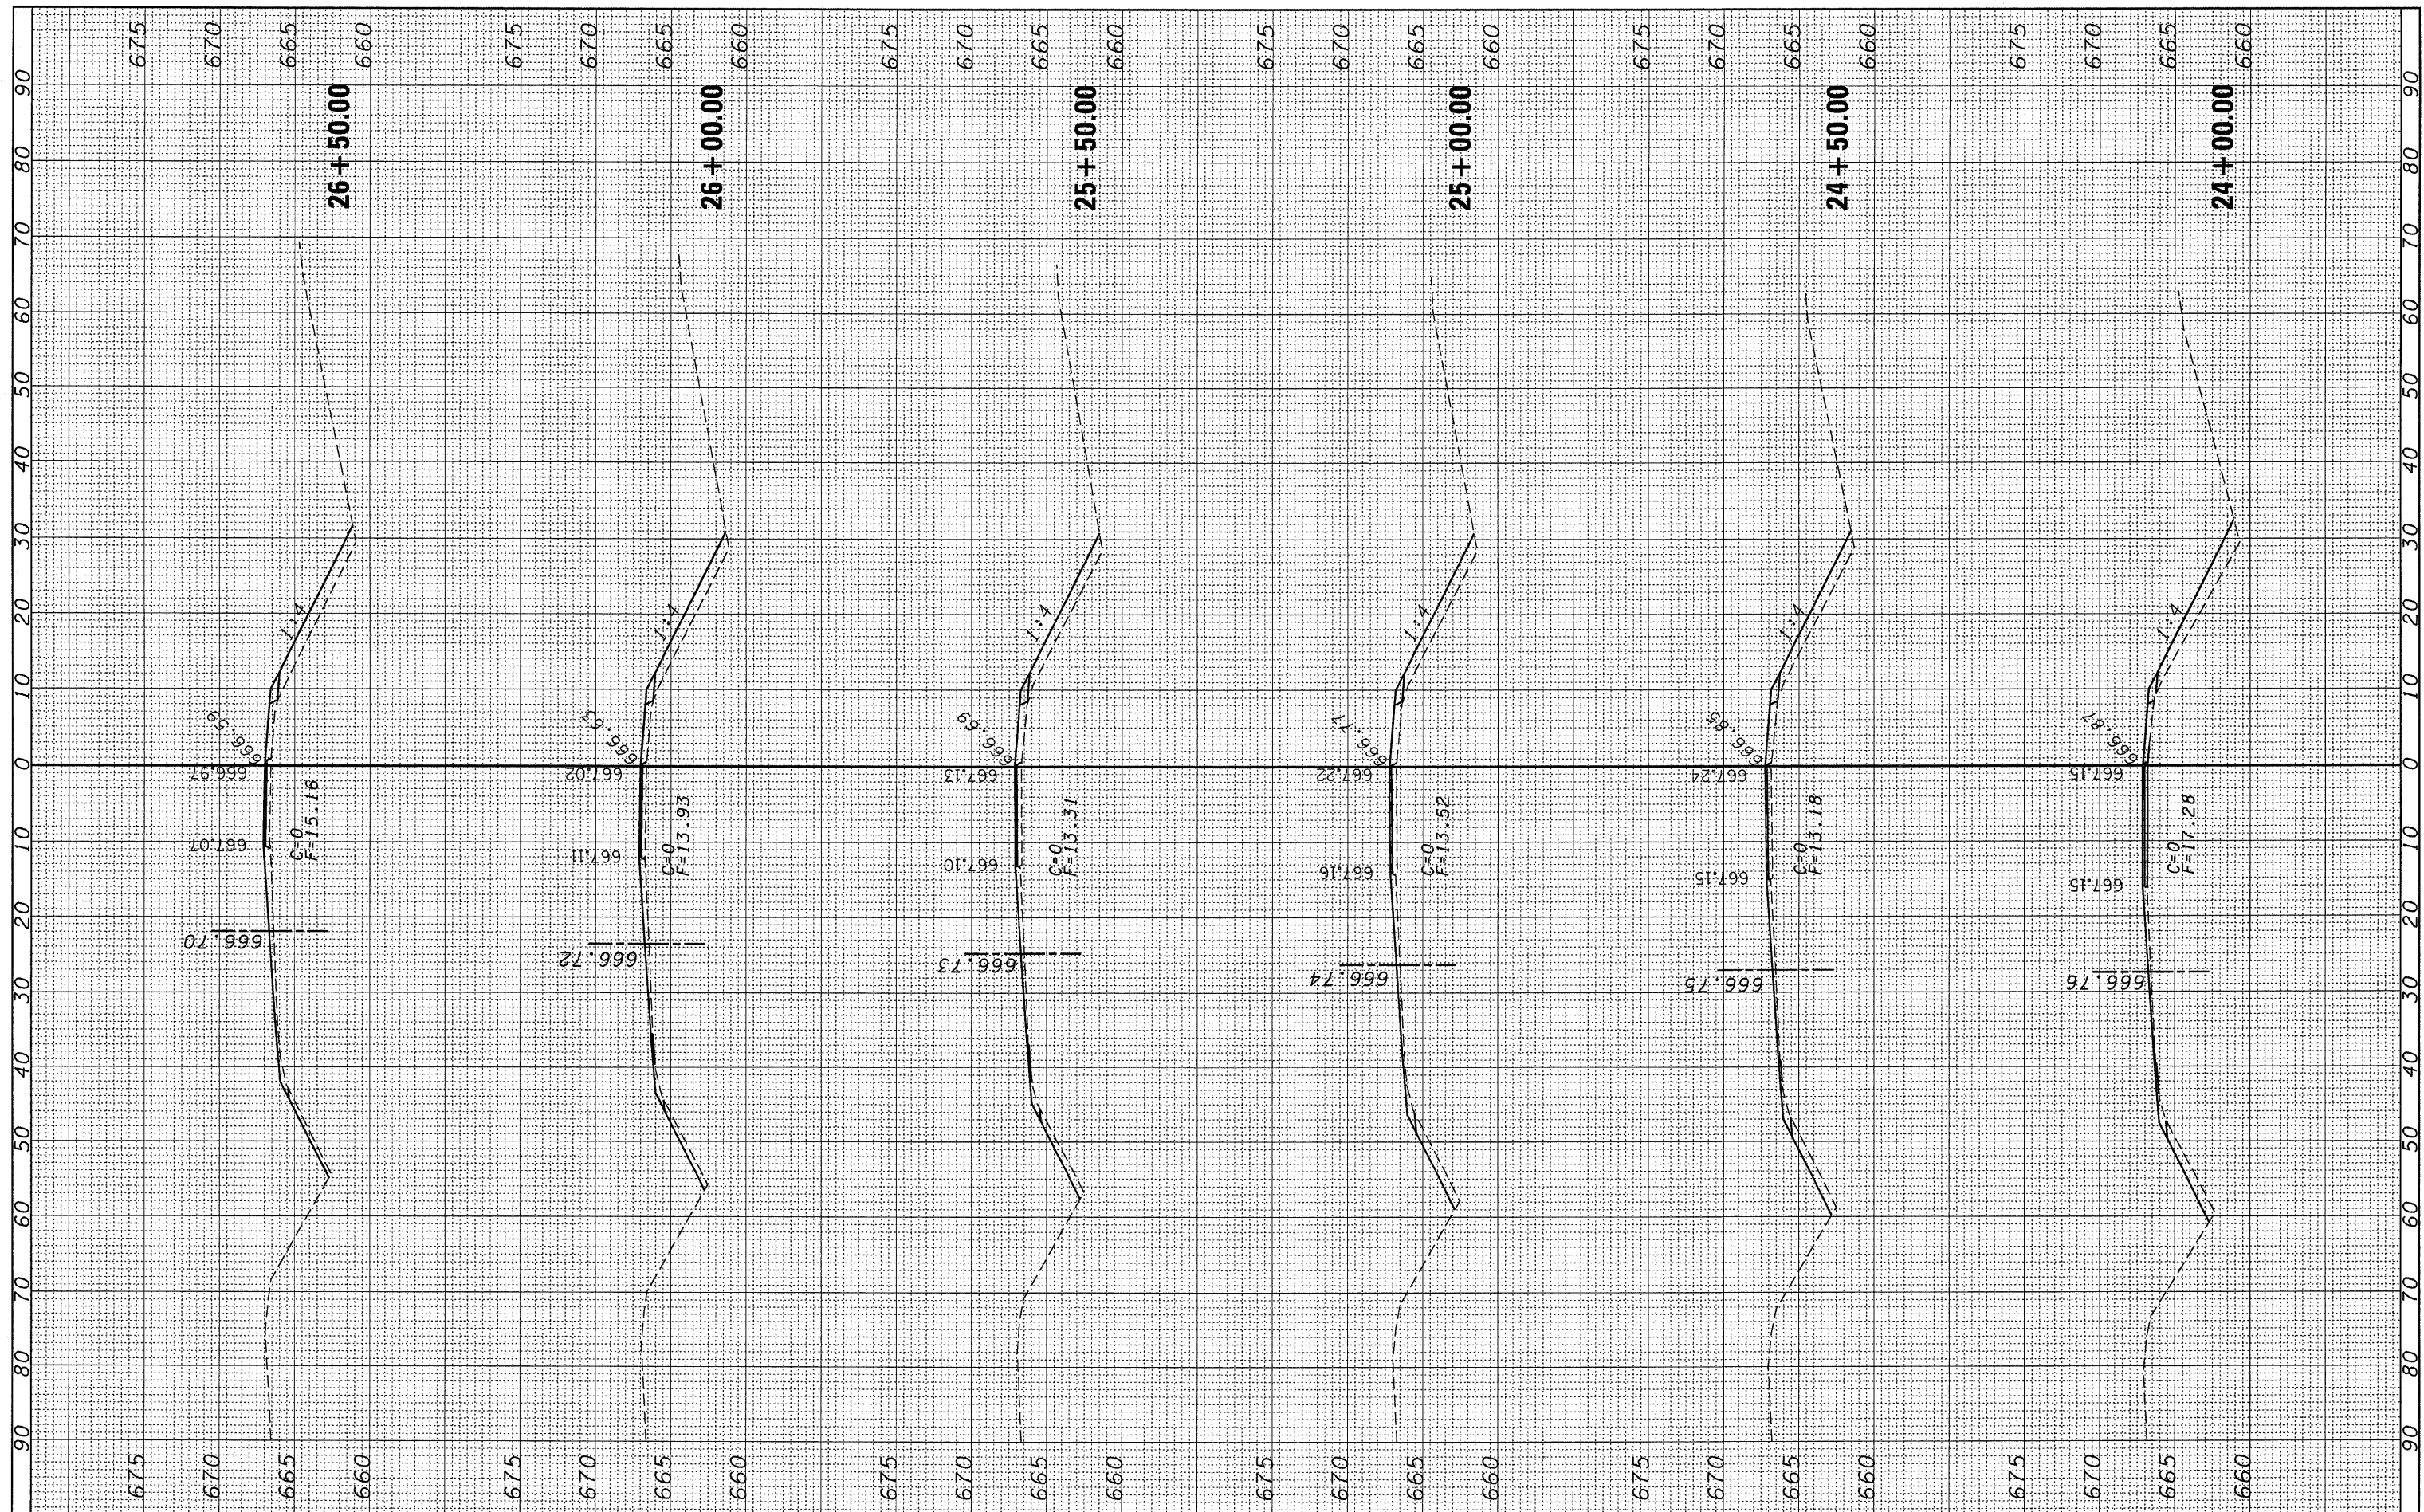

FILE NAME = c:\pw\_work\PIWIDOT\DUNCANBD\dms38392\vxsh.tdx.dgn  
 USER NAME = duncanbd

DESIGNED -  
 DRAWN -  
 CHECKED -  
 DATE -

REVISED -  
 REVISED -  
 REVISED -  
 REVISED -

PLOT SCALE = 10.0000' / IN.  
 PLOT DATE = Oct 20, 2009 - 03:40:07 PM

**STATE OF ILLINOIS  
 DEPARTMENT OF TRANSPORTATION**

**RAMP DA**

SCALE: SHEET NO. OF SHEETS STA. 24+00.00 TO STA. 26+50.00

F.A.I. RTE.	SECTION	COUNTY	TOTAL SHEETS	SHEET NO.
57	(38-1)RS-2 & I	IROQUOIS	263	256
				CONTRACT NO. 66981
ILLINOIS FED. AID PROJECT				