


FINAL SURVEY	SURVEYED	BY	DATE
NOTE BOOK	PLOTTED		
NO.	TEMPLATE		
	AREAS CHECKED		

ORIGINAL SURVEY	SURVEYED	BY	DATE
NOTE BOOK	PLOTTED		
NO.	TEMPLATE		
	AREAS CHECKED		

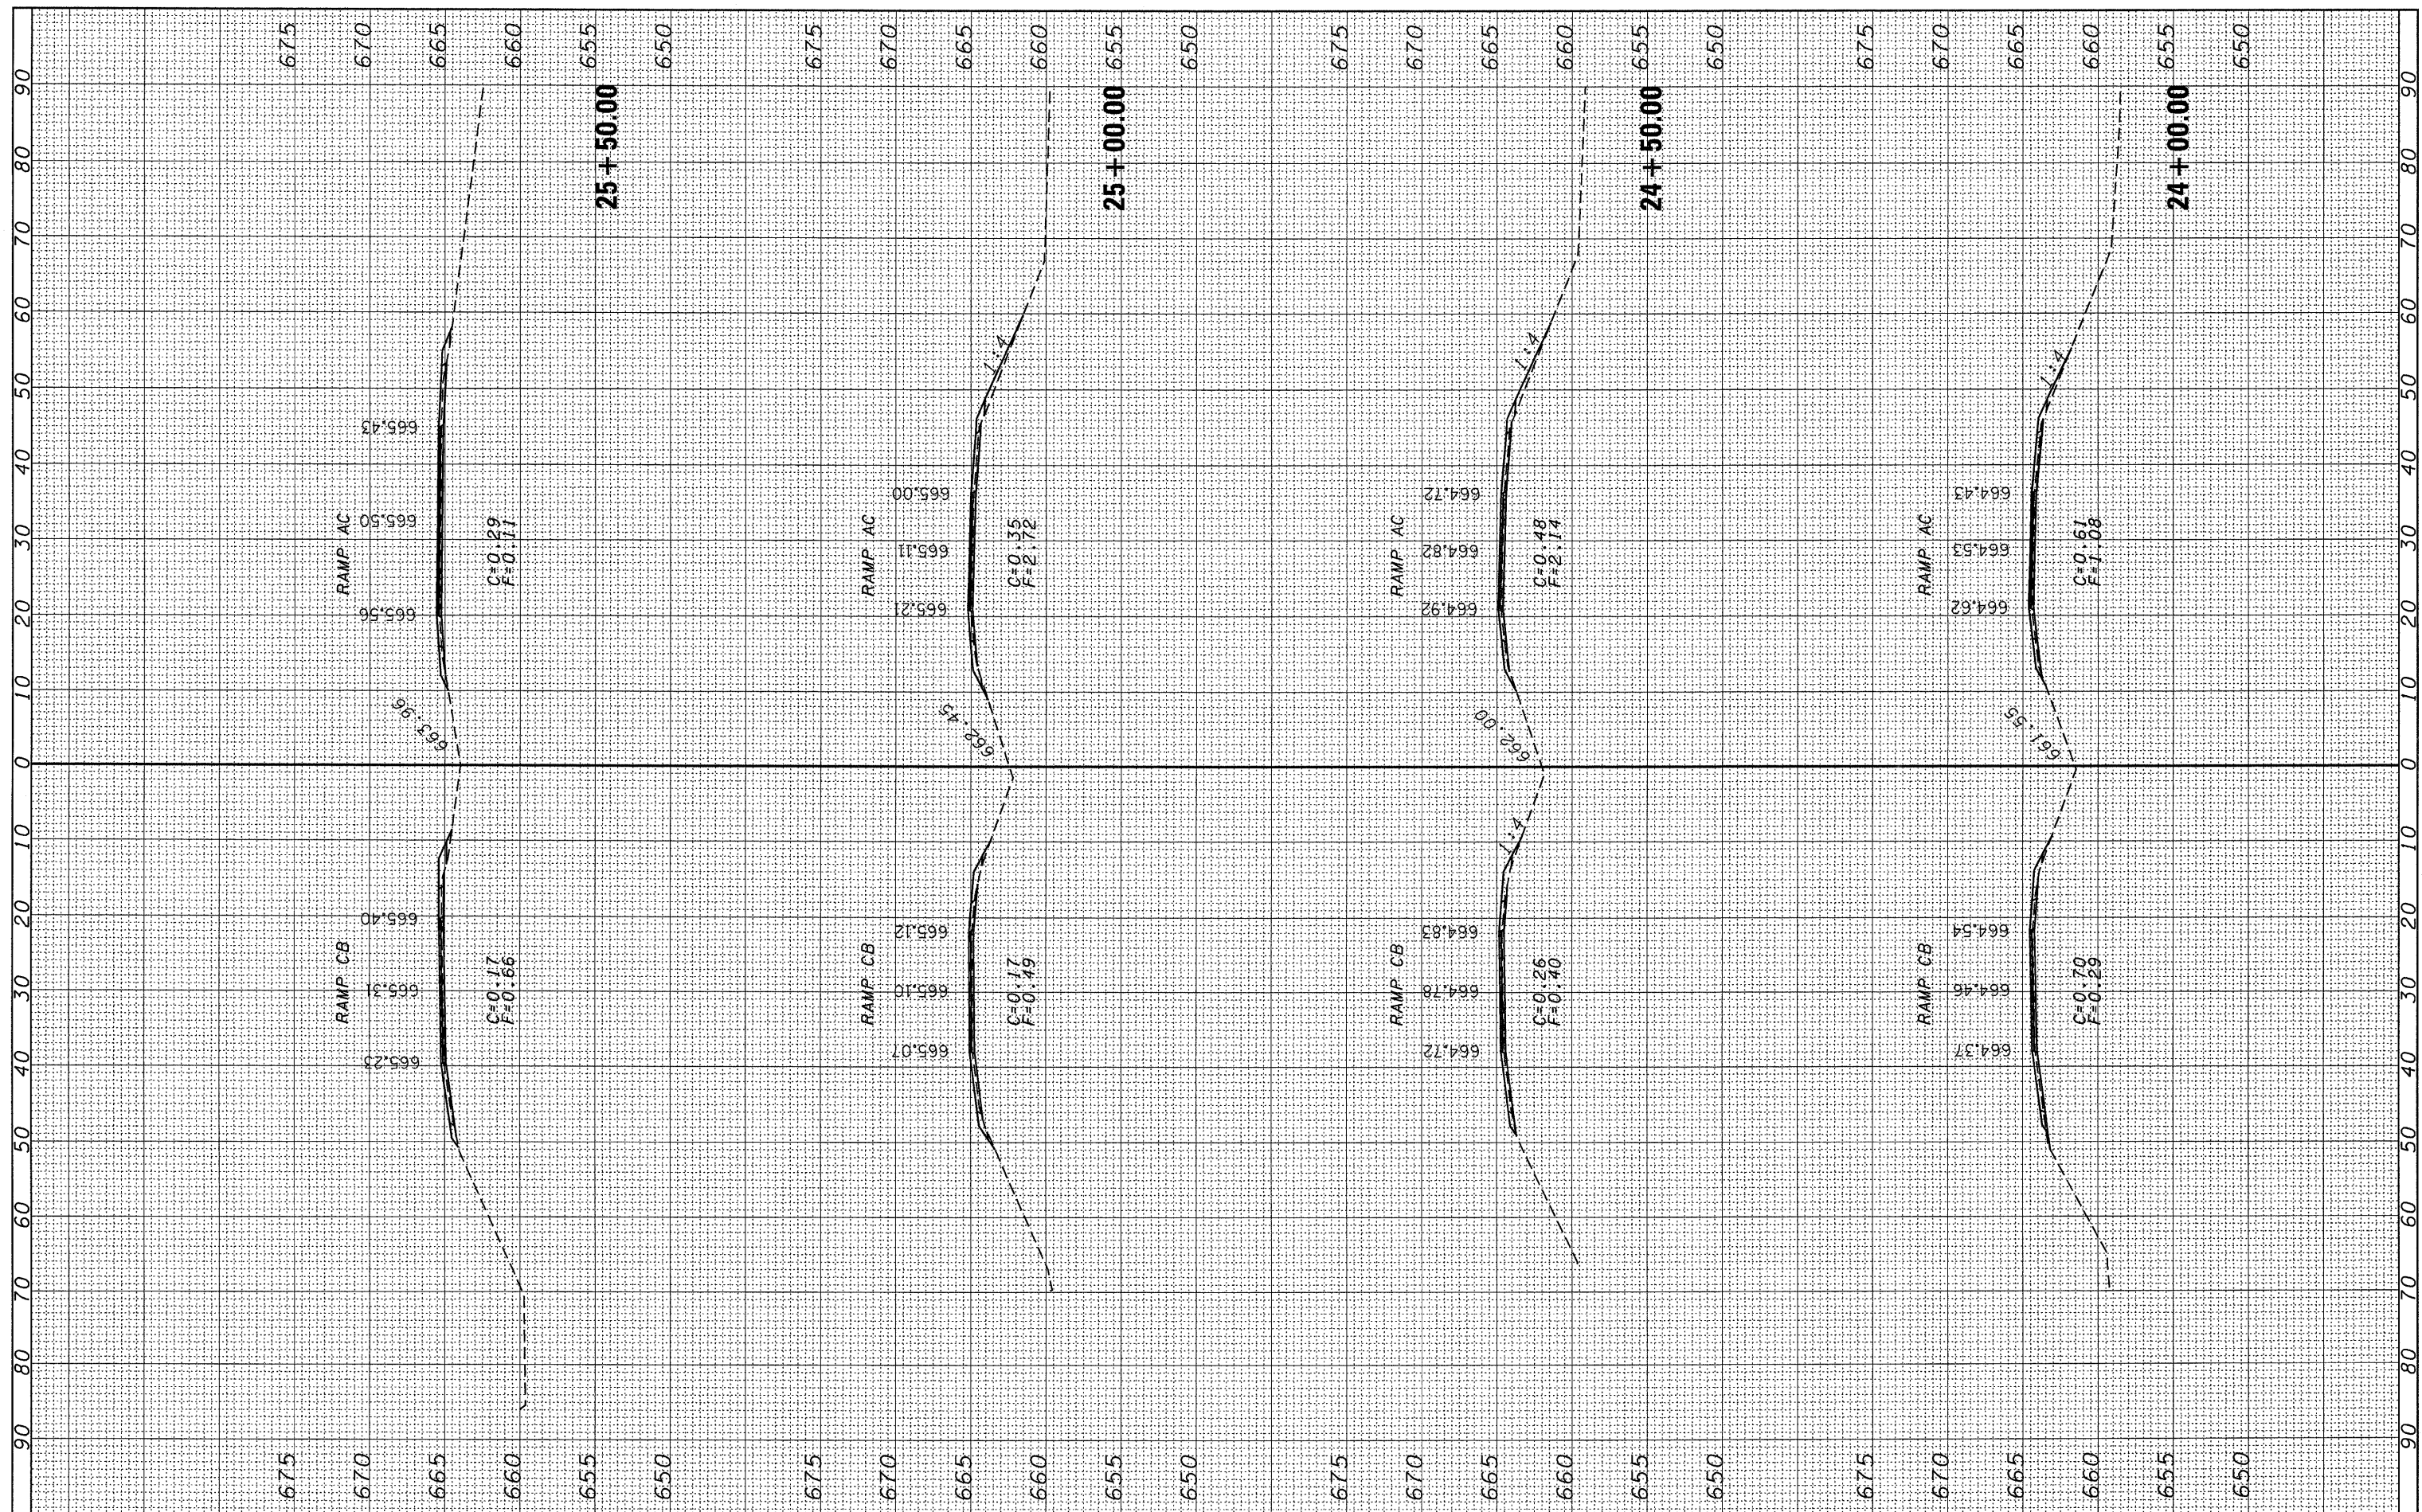

FILE NAME = c:\pwork\pwork\dunconbd\dms30392\sshtmpk.dgn  
 USER NAME = dunconbd  
 PLOT SCALE = 10.0000' / IN.  
 PLOT DATE = Oct 20, 2009 - 03:15:43 PM

DESIGNED	-	REVISED	-
DRAWN	-	REVISED	-
CHECKED	-	REVISED	-
DATE	-	REVISED	-

**STATE OF ILLINOIS  
DEPARTMENT OF TRANSPORTATION**

**RAMP AC & RAMP CB**

SCALE: SHEET NO. OF SHEETS STA. 24+00.00 TO STA. 25+50.00

F.A.I. RTE.	SECTION	COUNTY	TOTAL SHEETS	SHEET NO.
57	(38-1,2)RS-2 & I	IROQUOIS	263	259
				CONTRACT NO. 66981
ILLINOIS FED. AID PROJECT				