


FINAL SURVEY	SURVEYED	BY	DATE
NOTE BOOK NO.	PLOTTED		
	TEMPLATE		
	AREAS CHECKED		

ORIGINAL SURVEY	SURVEYED	BY	DATE
NOTE BOOK NO.	PLOTTED		
	TEMPLATE		
	AREAS CHECKED		

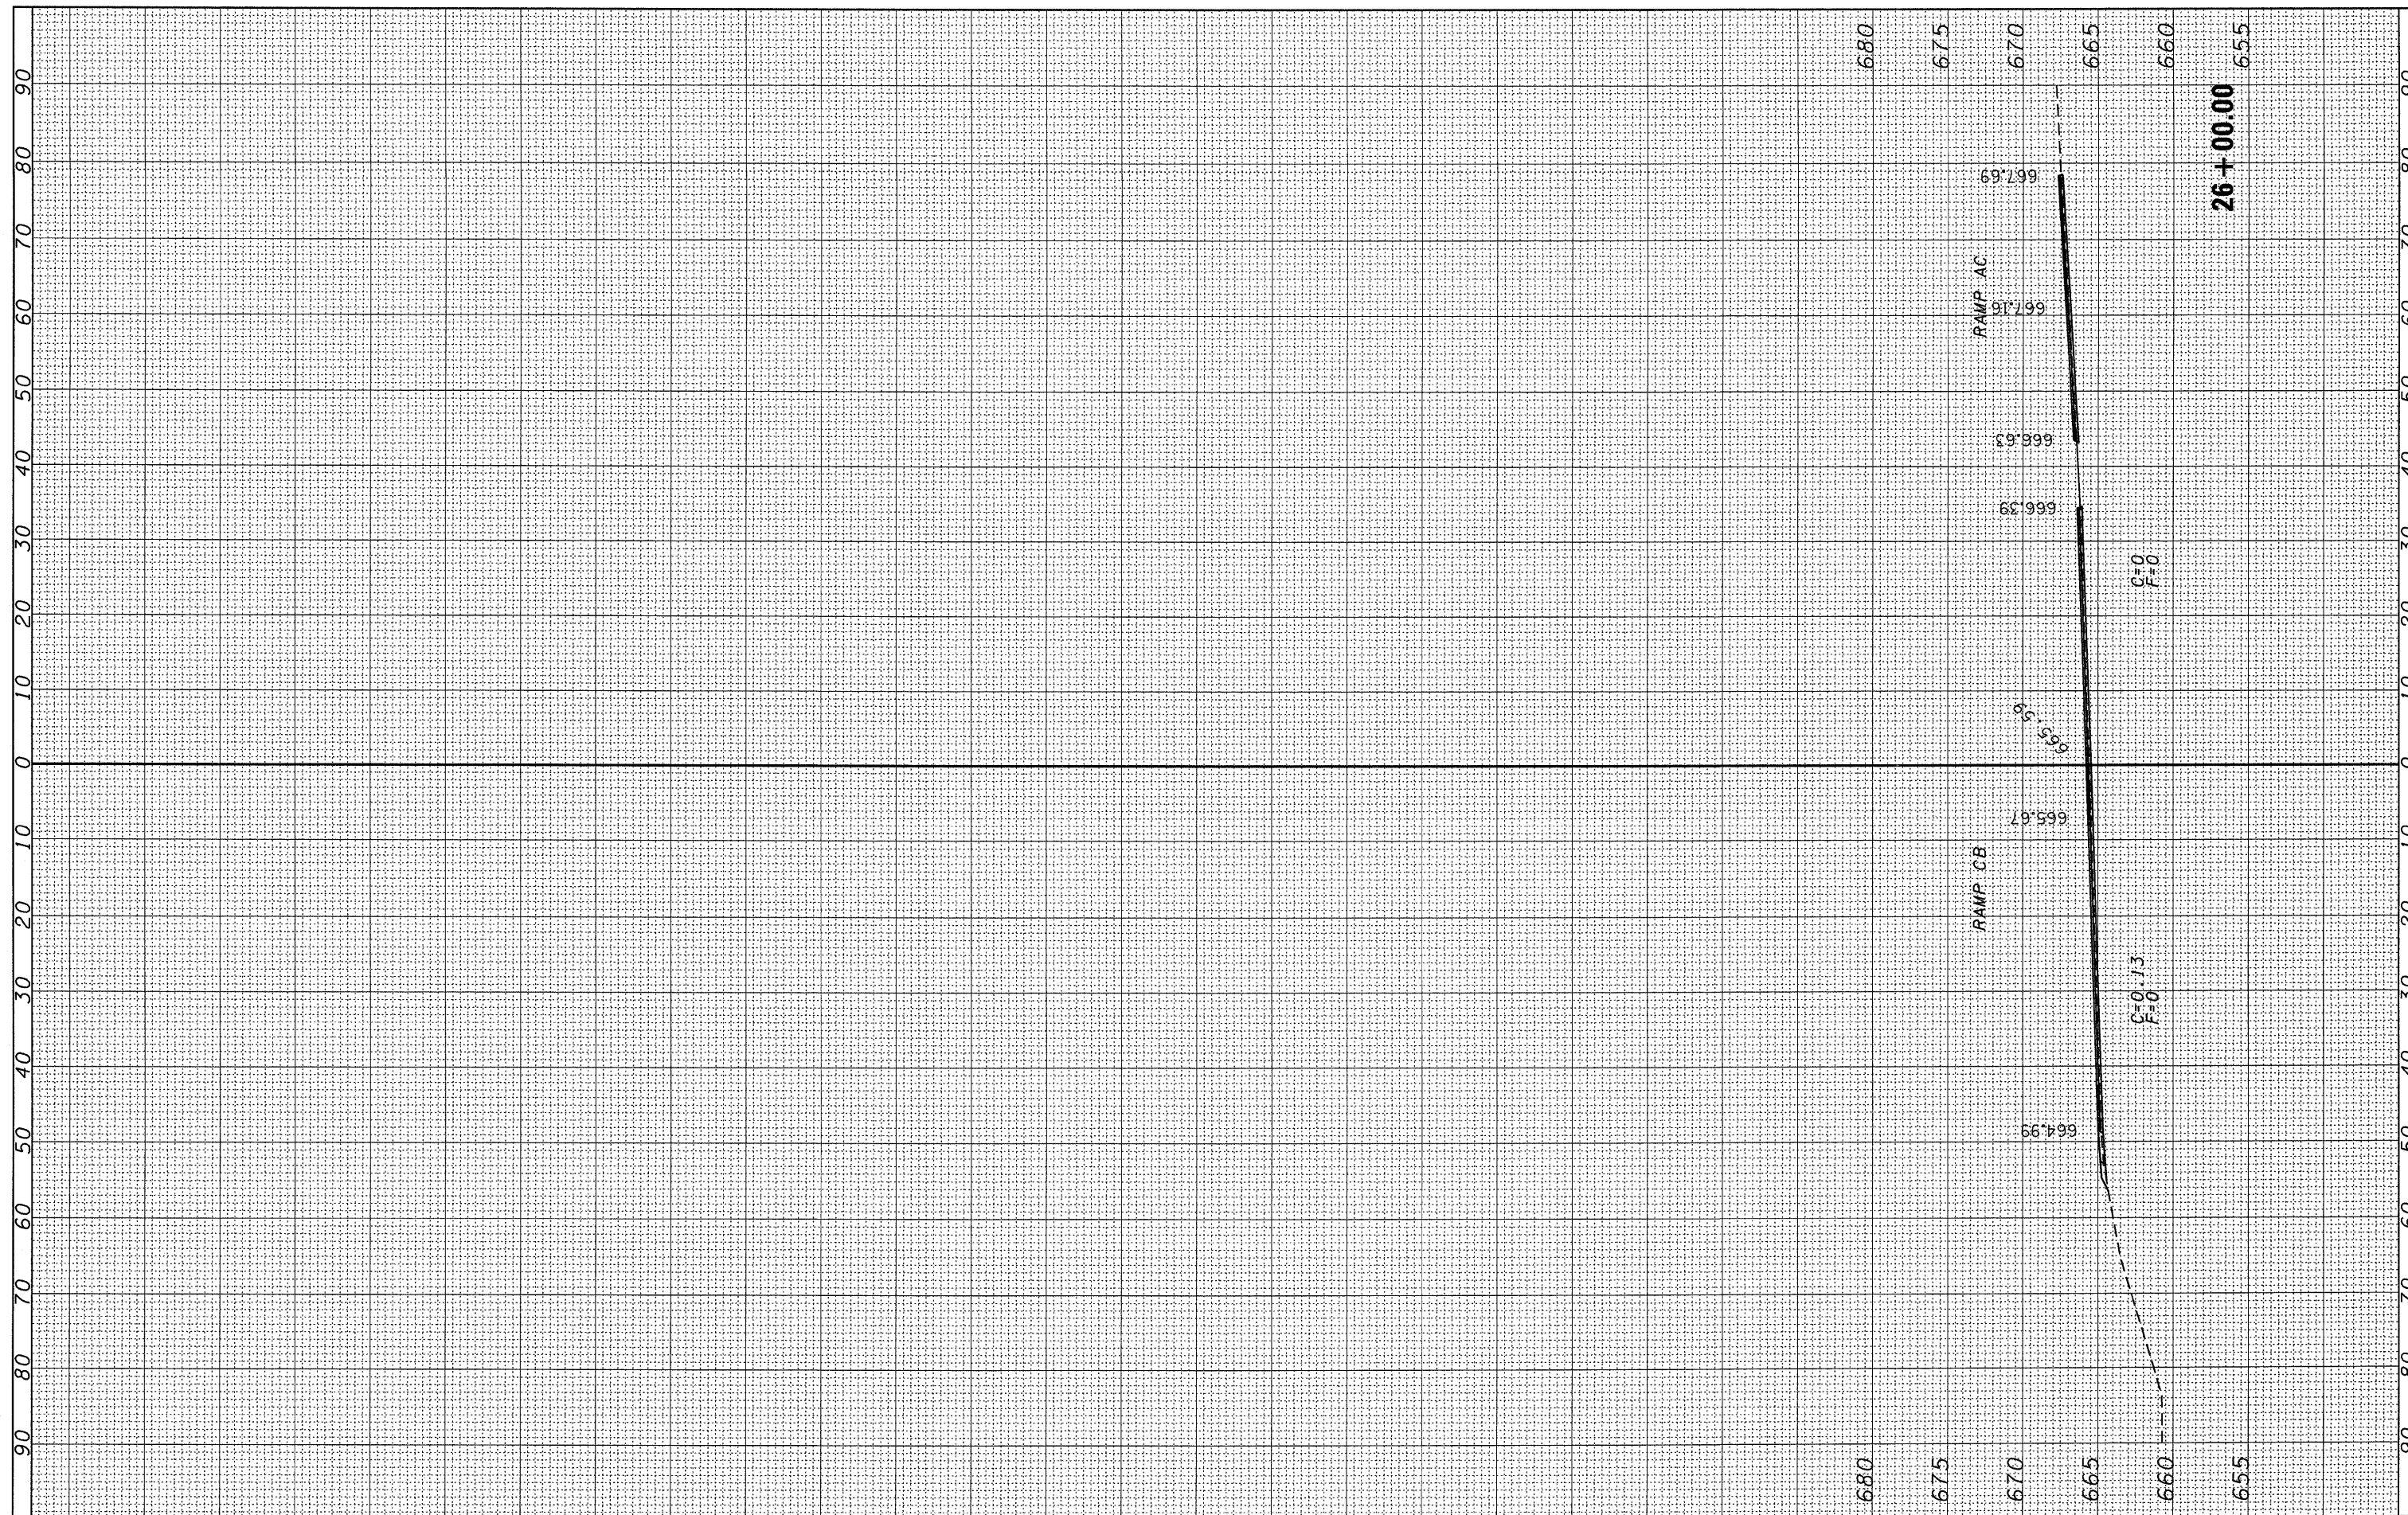

FILE NAME =	USER NAME = duncanbd	DESIGNED -	REVISED -	STATE OF ILLINOIS DEPARTMENT OF TRANSPORTATION	RAMP AC & RAMP CB			F.A.I. RTE. 57	SECTION (38-1,2)RS-2 & I	COUNTY IROQUOIS	TOTAL SHEETS 263	SHEET NO. 260
c:\pw_work\pwidot\duncanbd\dms30392\vshtmpk.dgn		DRAWN -	REVISED -		SCALE:	SHEET NO.	OF SHEETS	STA. 26+00.00	TO STA. 26+00.00	CONTRACT NO. 66981		
		CHECKED -	REVISED -		ILLINOIS FED. AID PROJECT							
		DATE -	REVISED -									