


BY	DATE
SURVEYED	
PLOTTED	
TEMPLATE	
AREAS	
AREAS CHECKED	
NO.	

BY	DATE
SURVEYED	
PLOTTED	
TEMPLATE	
AREAS	
AREAS CHECKED	
NO.	

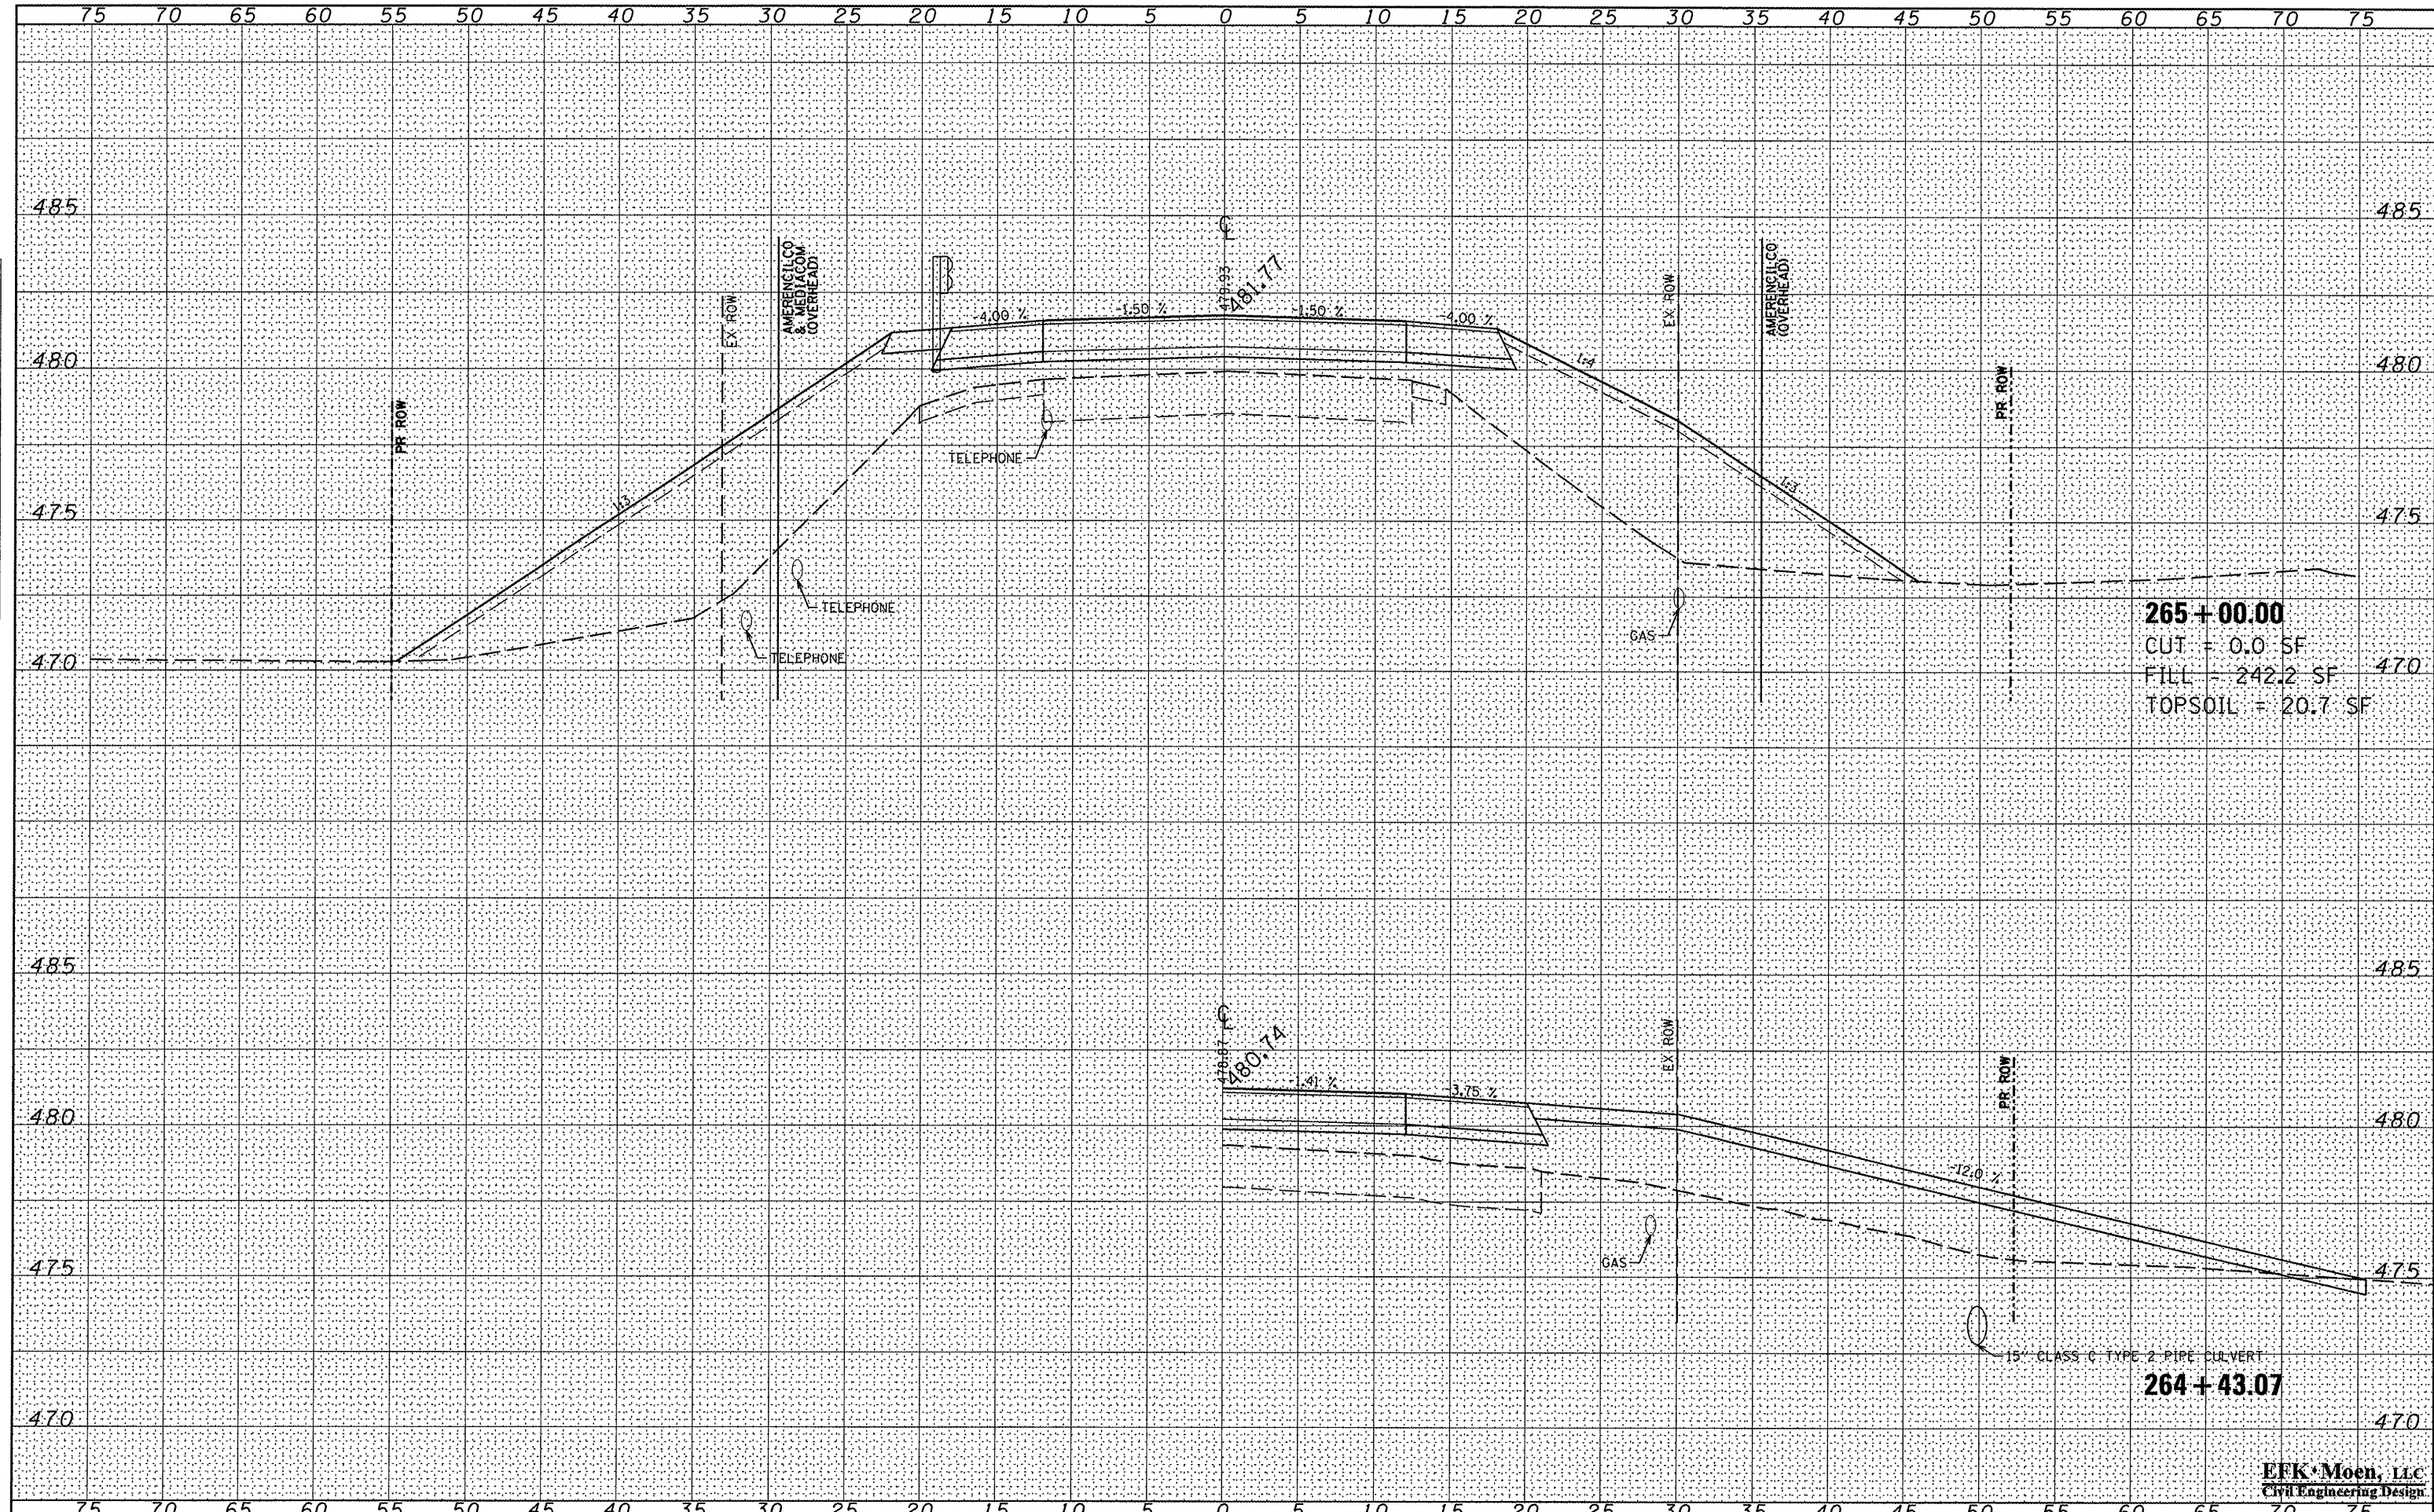

265 + 00.00
 CUT = 0.0 SF
 FILL = 242.2 SF
 TOPSOIL = 20.7 SF

264 + 43.07

15' CLASS C TYPE 2 PIPE CULVERT

EFK Moen, LLC
 Civil Engineering Design

FILE NAME =
 #FILE#

USER NAME = JD
 PLOT SCALE = #SCALE#
 PLOT DATE = 10/1/2009

DESIGNED -	REVISED -
DRAWN - JD	REVISED -
CHECKED - SD	REVISED -
DATE - 10/1/09	REVISED -

STATE OF ILLINOIS
 DEPARTMENT OF TRANSPORTATION

CROSS SECTIONS
 SCALE: 2.5"V = 5'H SHEET NO. 9 OF 14 SHEETS STA. 264+43.07 TO STA. 265+00.00

F.A.S. RTE.	SECTION	COUNTY	TOTAL SHEETS	SHEET NO.
2370	29BR-1	WOODFORD	76	71
CONTRACT NO. 68466				