


# EXISTING ROADWAY CROSS SECTION

STA. 273+00.00 TO STA. 288+10.76  
 STA. 290+29.42 TO STA. 304+00.00


STA. 288+10.76 TO STA. 290+29.42 (EXIST. S.N. 074-009)

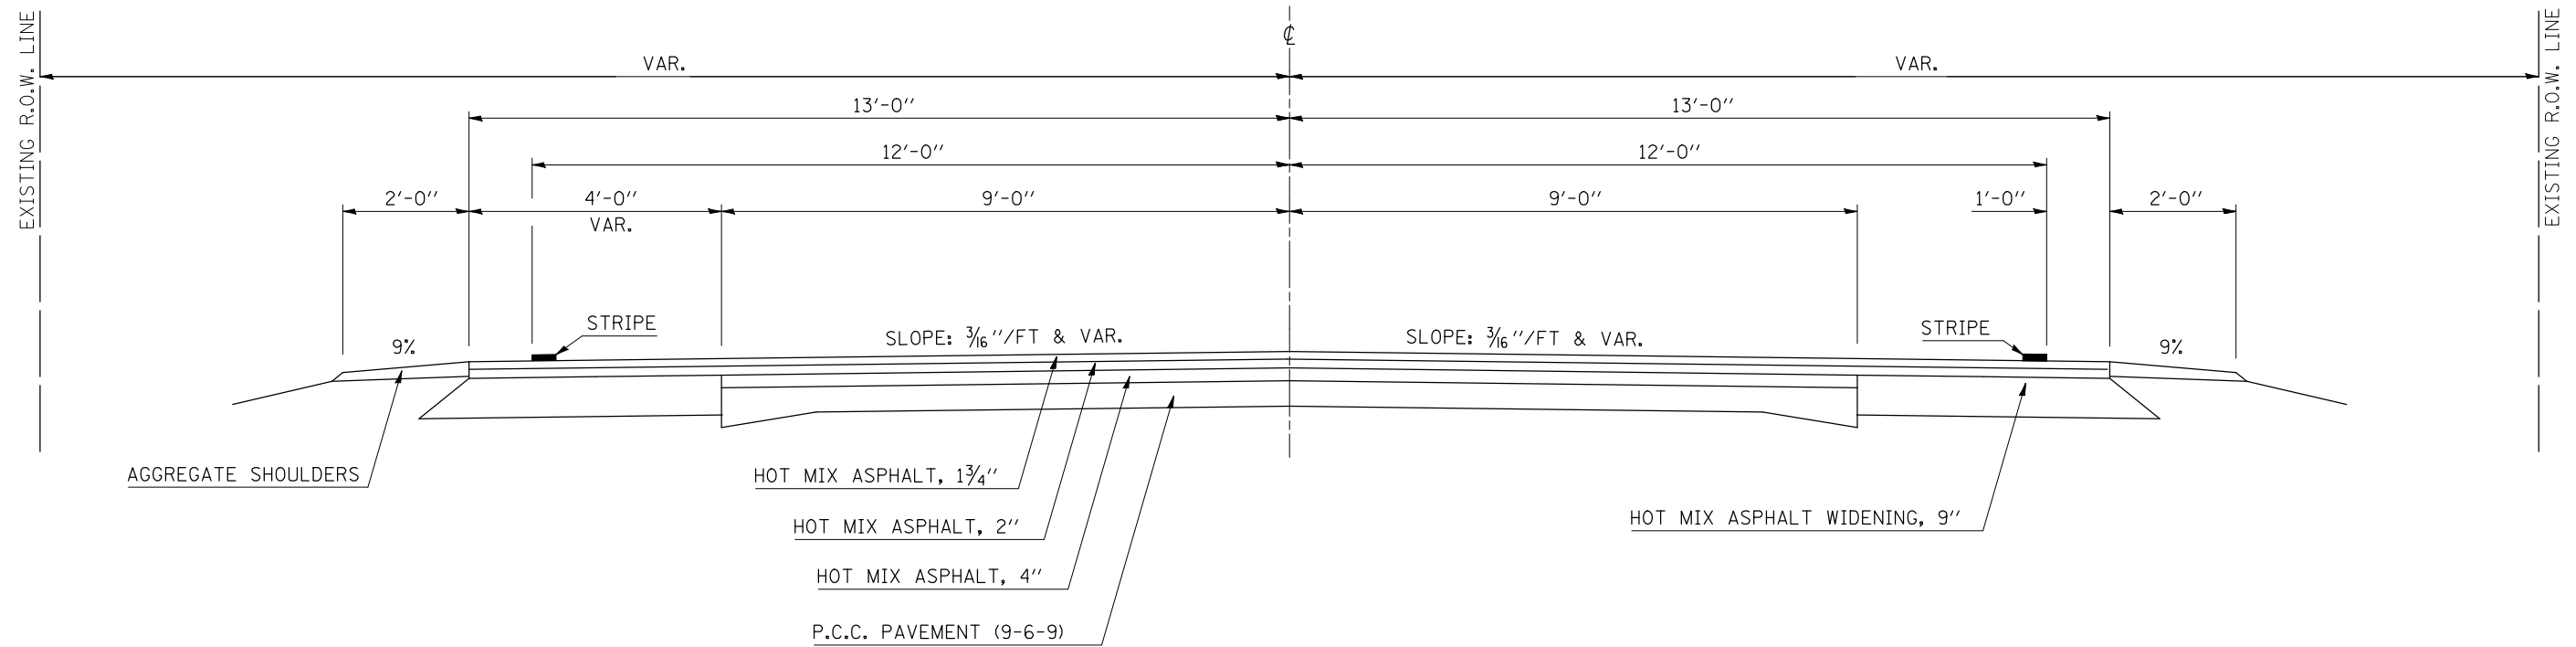

## 1 PROPOSED TYPICAL SECTION

STA. 273+00 TO STA. 276+00 2

2 STA. 303+00 TO STA. 304+00

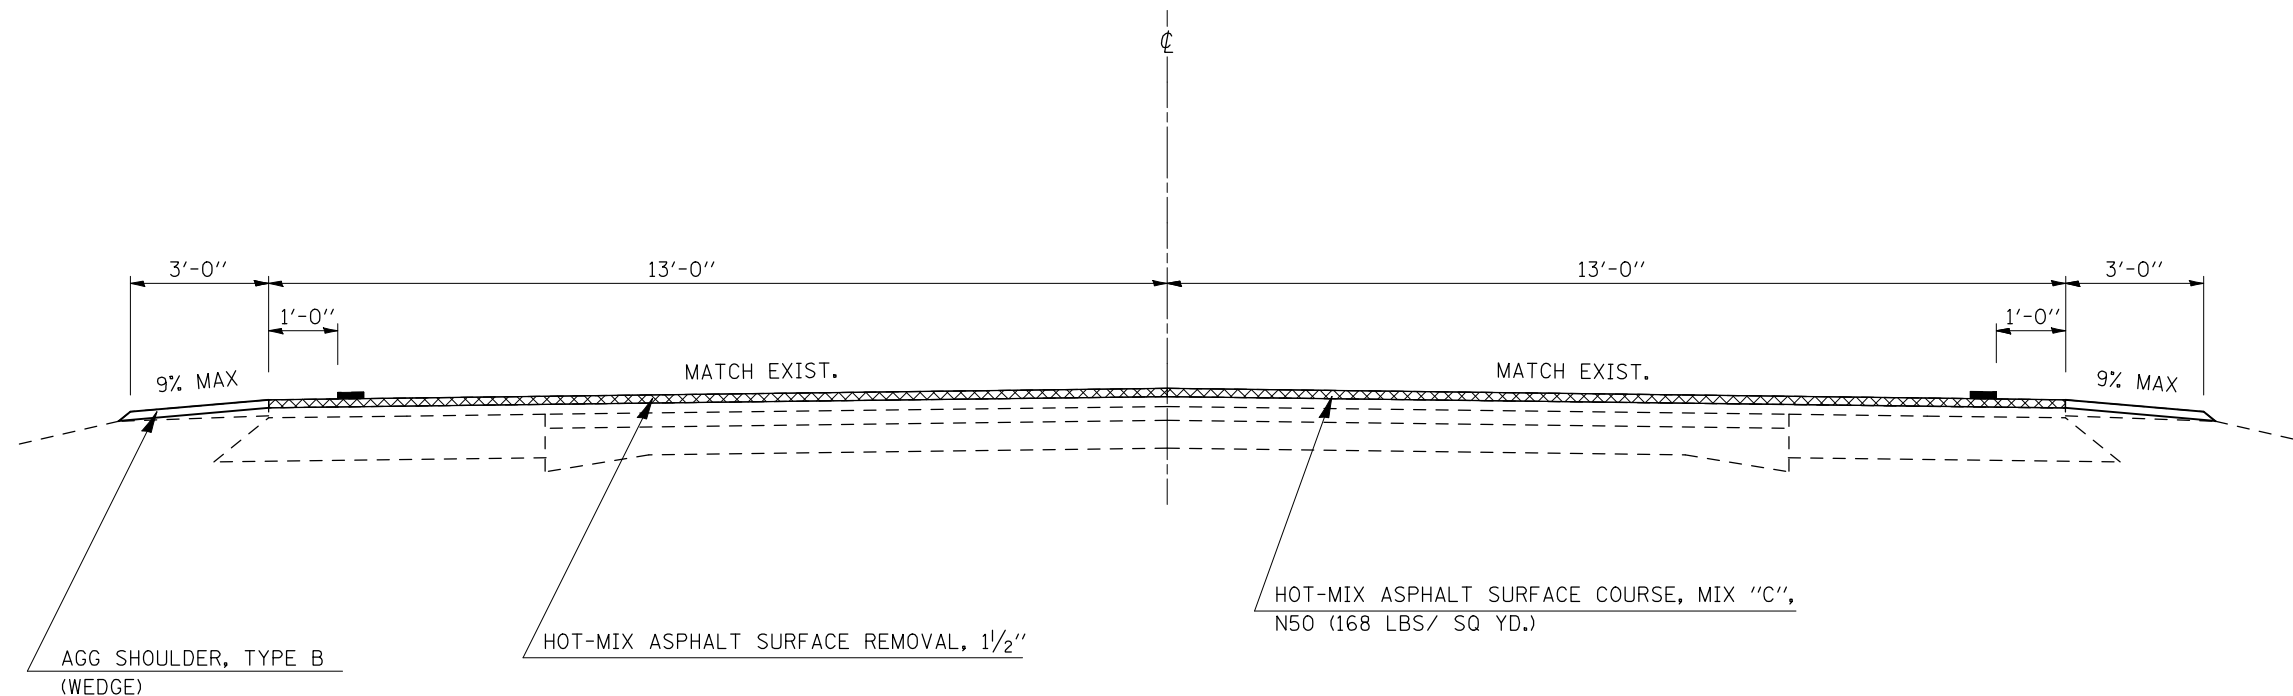

FILE NAME =	USER NAME = shererjm	DESIGNED - JMS	REVISED -
ct:\pw\work\PIWIDOT\SHERERJM\dms86674\d570388-shr-typical.dgn		DRAWN - JMS	REVISED -
		CHECKED - JMS	REVISED -
		DATE - 061109	REVISED -

STATE OF ILLINOIS  
 DEPARTMENT OF TRANSPORTATION

TYPICAL CROSS SECTIONS

SCALE: SHEET NO. 1 OF 3 SHEETS STA. TO STA.

F.A.S. RTE.	SECTION	COUNTY	TOTAL SHEETS	SHEET NO.
1517	12VBR-1	PIATT	168	11
CONTRACT NO. 70388				
FED. ROAD DIST. NO. ILLINOIS FED. AID PROJECT				