


EXISTING BRIDGE CROSS SECTION

STA. 288+10.76 TO STA. 290+29.42


S.N. 074-009

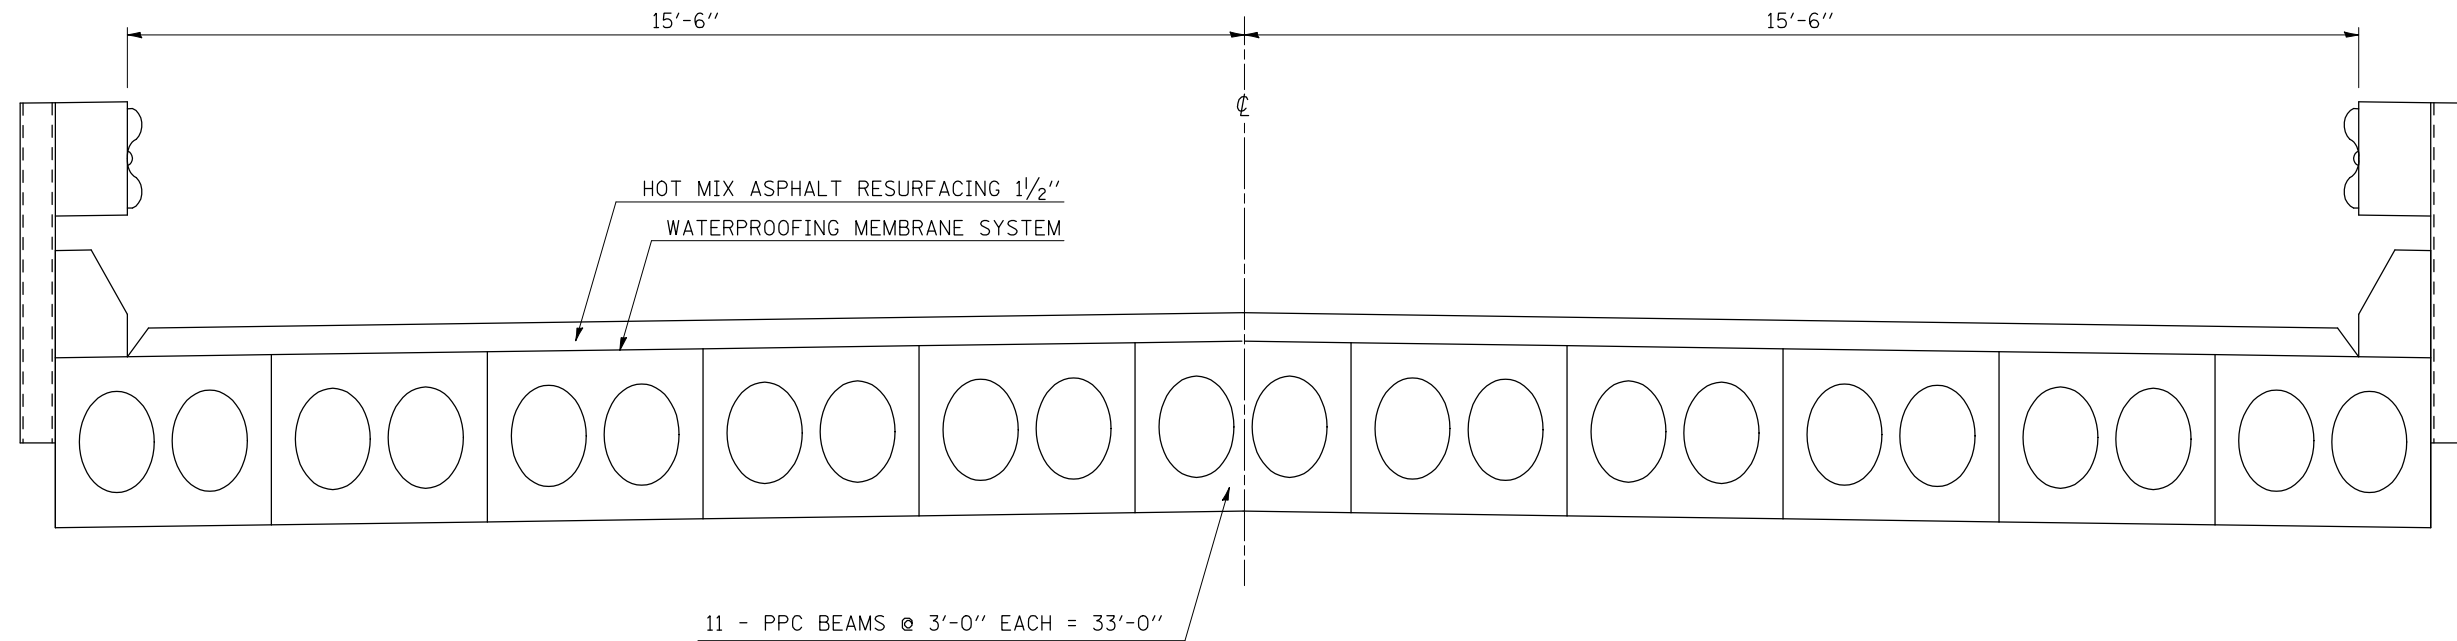

4 PROPOSED TYPICAL SECTION

3 STA. 288+40.38 TO STA. 290+04.38 3

SN 074-0086

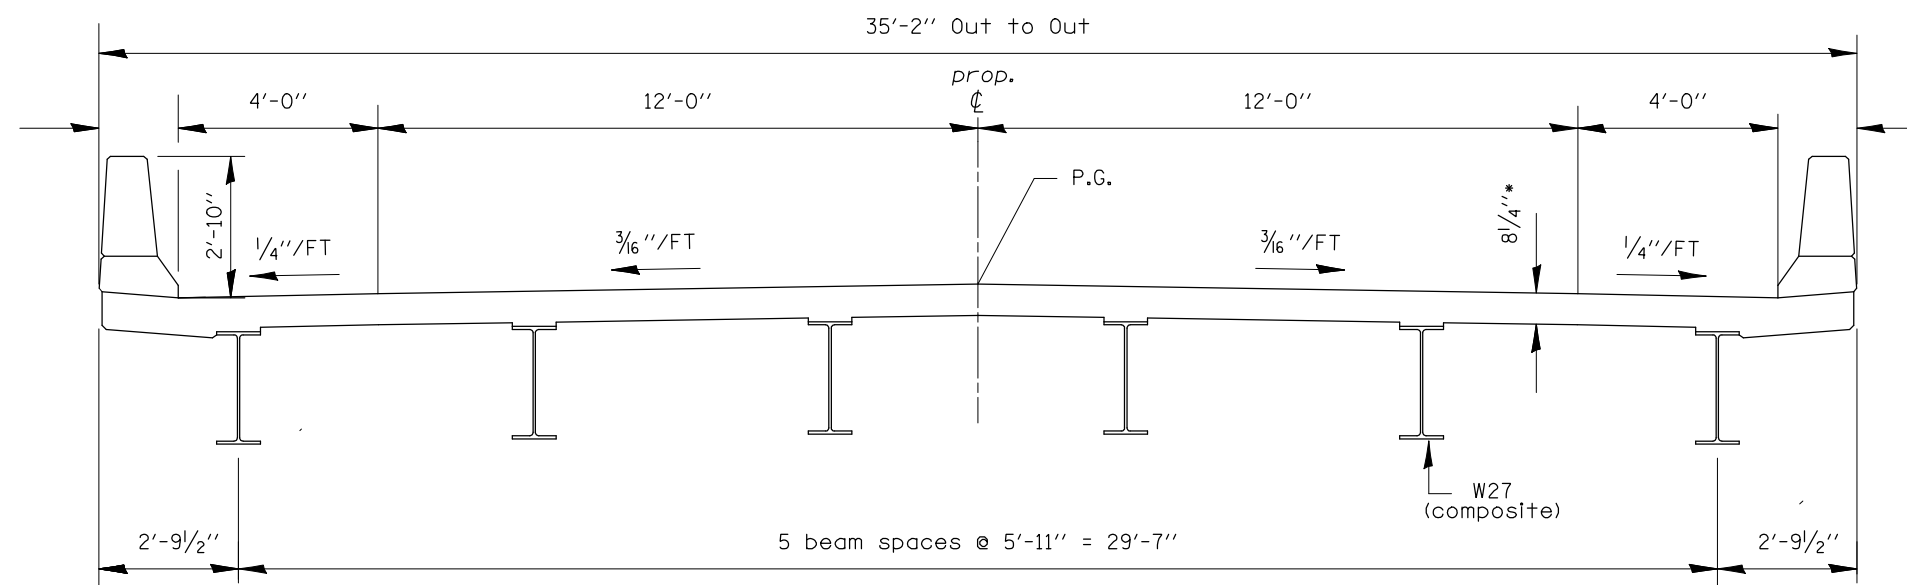

* PRIOR TO DIAMOND GRINDING AND SURFACE TESTING OF BRIDGE SECTIONS.

FILE NAME =	USER NAME = shererjm	DESIGNED - JMS	REVISED -	STATE OF ILLINOIS DEPARTMENT OF TRANSPORTATION	TYPICAL CROSS SECTIONS			F.A.S. RTE.	SECTION	COUNTY	TOTAL SHEETS	SHEET NO.
ct:\pw\work\PIWIDOT\SHERERJM\dms86674\d570388-sh-t\typical.dgn		DRAWN - JMS	REVISED -		1517	12VBR-1	PIATT	168	13			
PLOT SCALE = 40.0000' / IN.		CHECKED - JMS	REVISED -		CONTRACT NO. 70388							
PLOT DATE = 10/13/2009		DATE - 061109	REVISED -		SCALE:	SHEET NO. 3 OF 3 SHEETS	STA.	TO STA.	FED. ROAD DIST. NO.	ILLINOIS FED. AID PROJECT		