


PLAN	SURVEYED	BY	DATE
	PLOTTED		
	NOTE BOOK		
	CHECKED		
	NO.		
	CADD FILE NAME		

PROFILE	SURVEYED	BY	DATE
	PLOTTED		
	NOTE BOOK		
	CHECKED		
	NO.		
	STRUCTURE NOTATION CHKD		

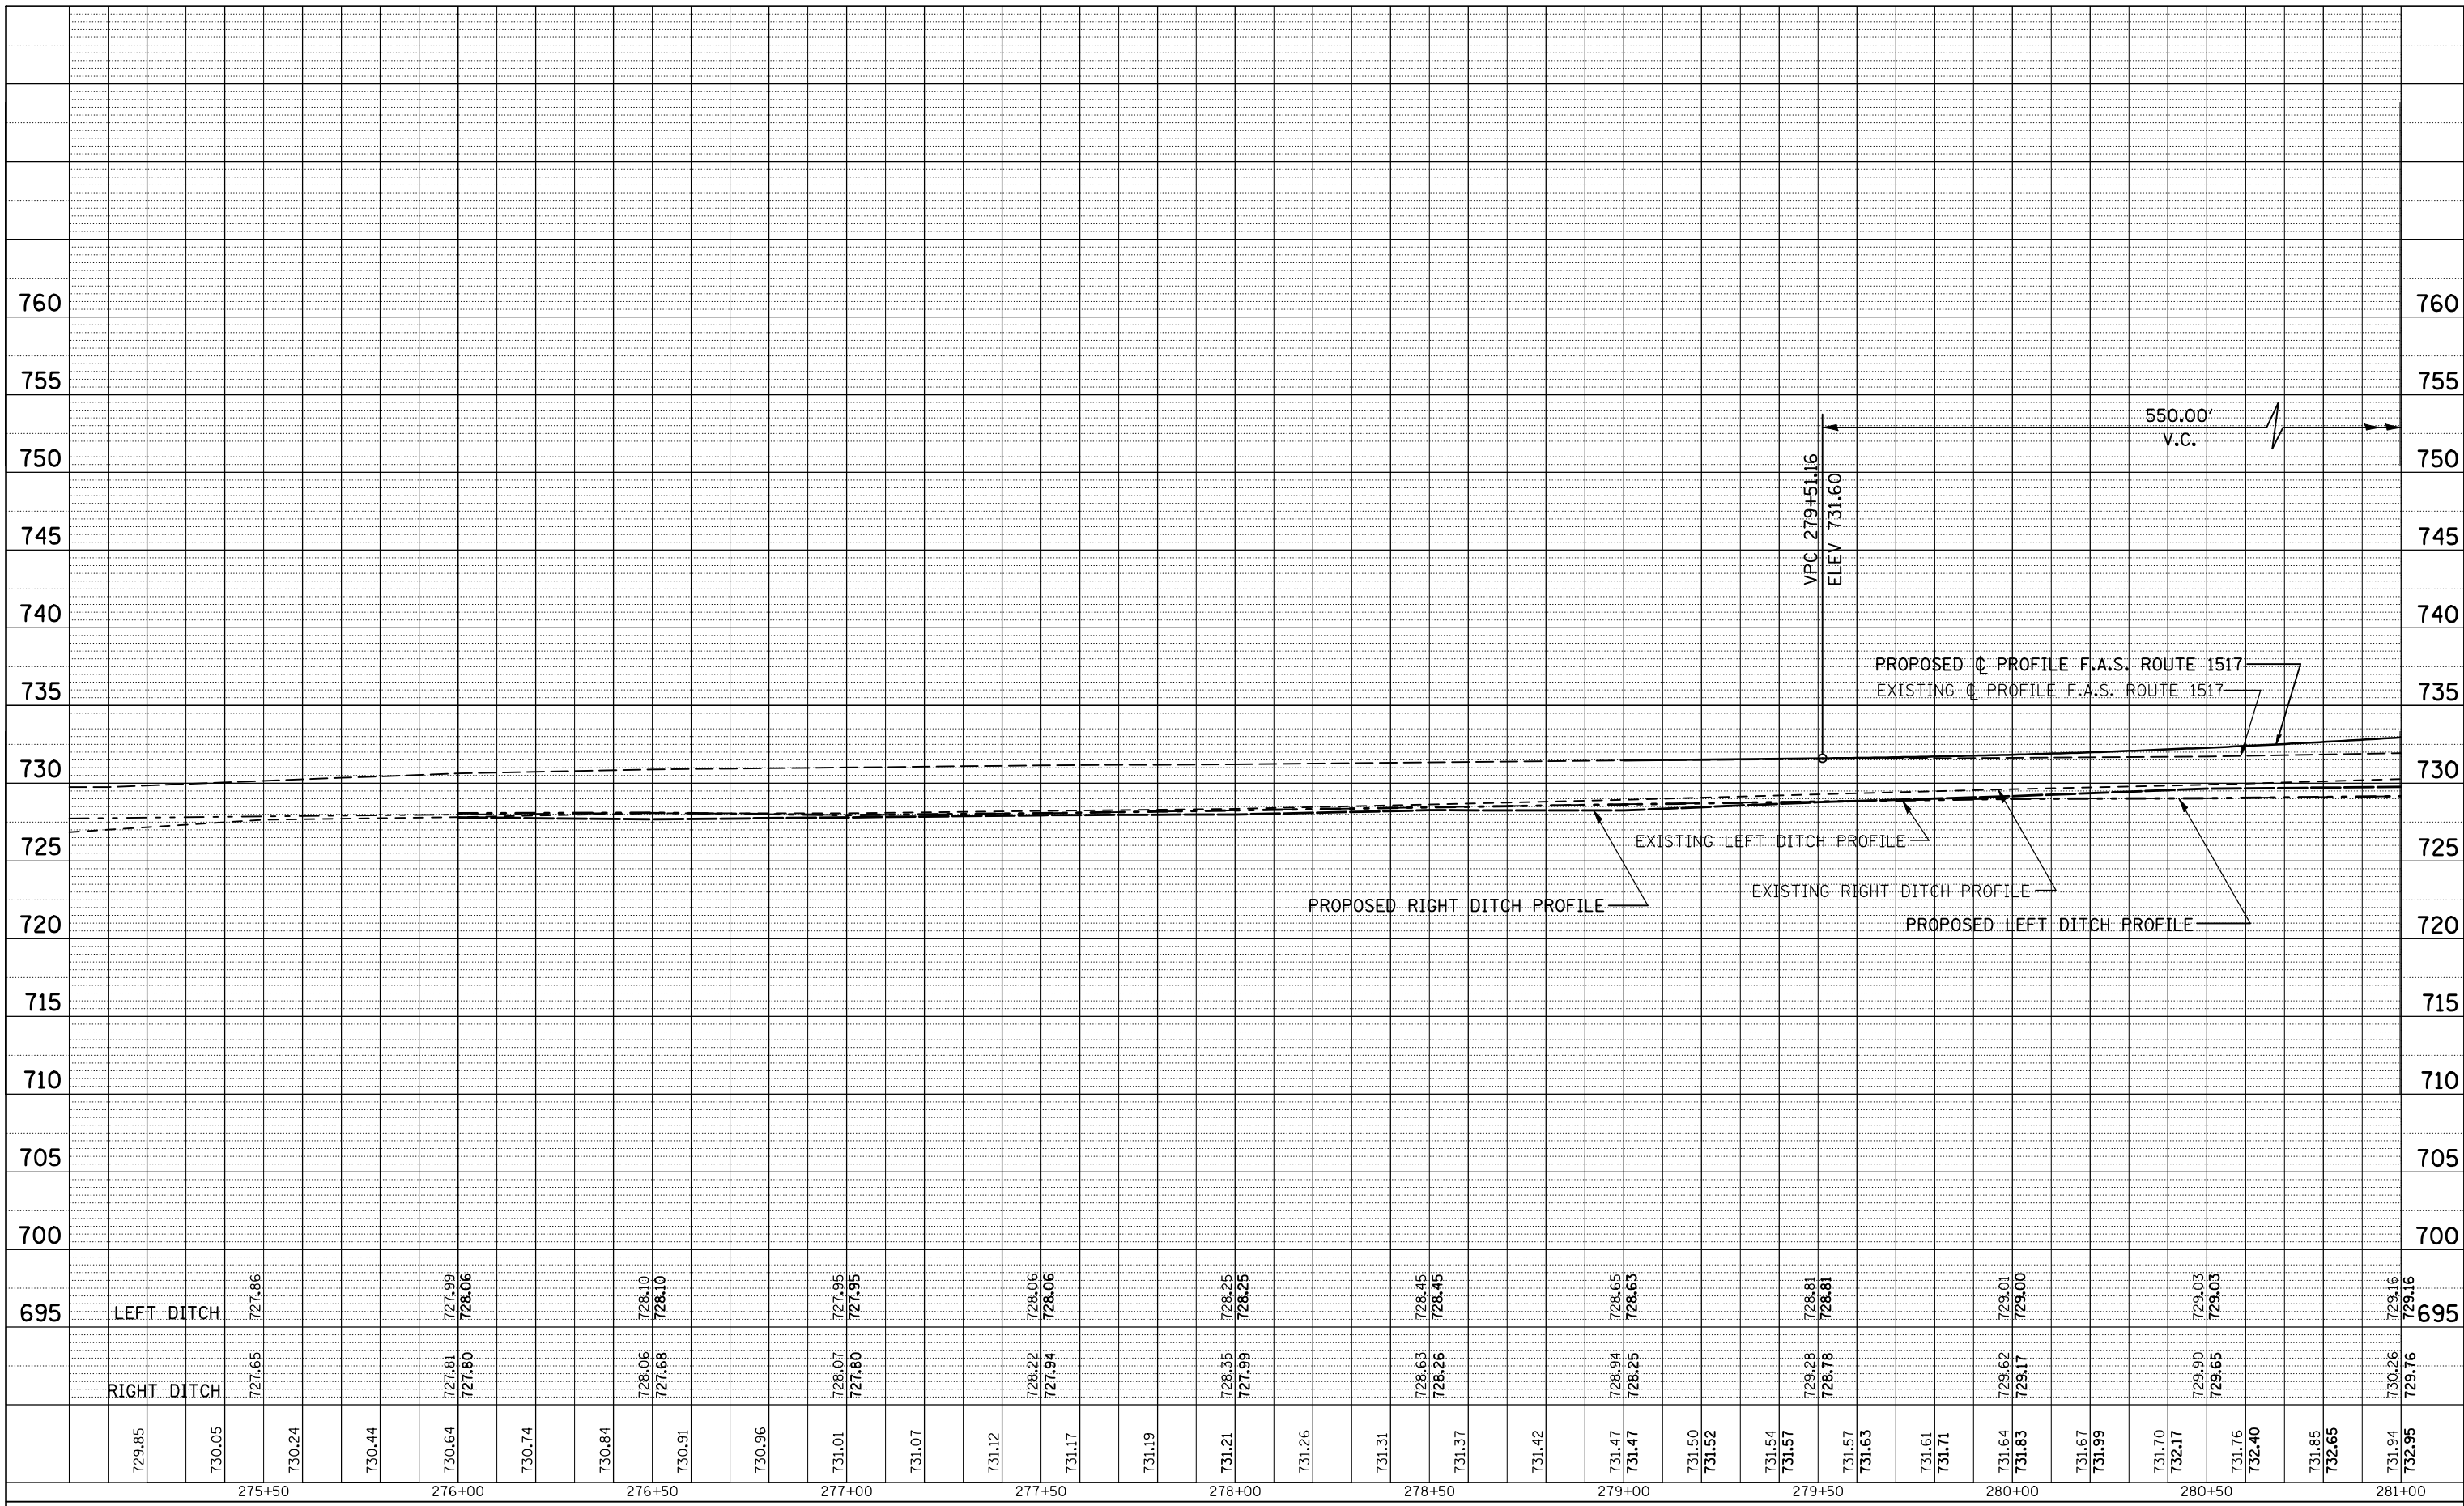

FILE NAME =	USER NAME = shererjm	DESIGNED - CMS	REVISED -	STATE OF ILLINOIS DEPARTMENT OF TRANSPORTATION	PROFILE (U.S. ROUTE 150) SCALE: V=5 H=20 SHEET NO. 4 OF 12 SHEETS STA. 275+25.00 TO STA. 281+00.00	F.A.S. RTE.	SECTION	COUNTY	TOTAL SHEETS	SHEET NO.
ct:\pw_work\PWIDOT\SHERERJM\dms86674\70388\plan sheets.dgn	PLOT SCALE = 40.0000' / IN.	DRAWN -	REVISED -			1517	12VBR-1	PIATT	168	21
	PLOT DATE = 10/13/2009	CHECKED -	REVISED -	CONTRACT NO. 70388			FED. ROAD DIST. NO. ILLINOIS FED. AID PROJECT			