


PLAN	SURVEYED	BY	DATE
	PLOTTED		
	GRADES CHECKED		
	STRUCTURE NOTATION OK'D		
	NOTE BOOK NO.		
	CHECKED		
	DATE		
	FILE NAME		

PROFILE	SURVEYED	BY	DATE
	PLOTTED		
	GRADES CHECKED		
	STRUCTURE NOTATION OK'D		
	NOTE BOOK NO.		
	CHECKED		
	DATE		
	FILE NAME		

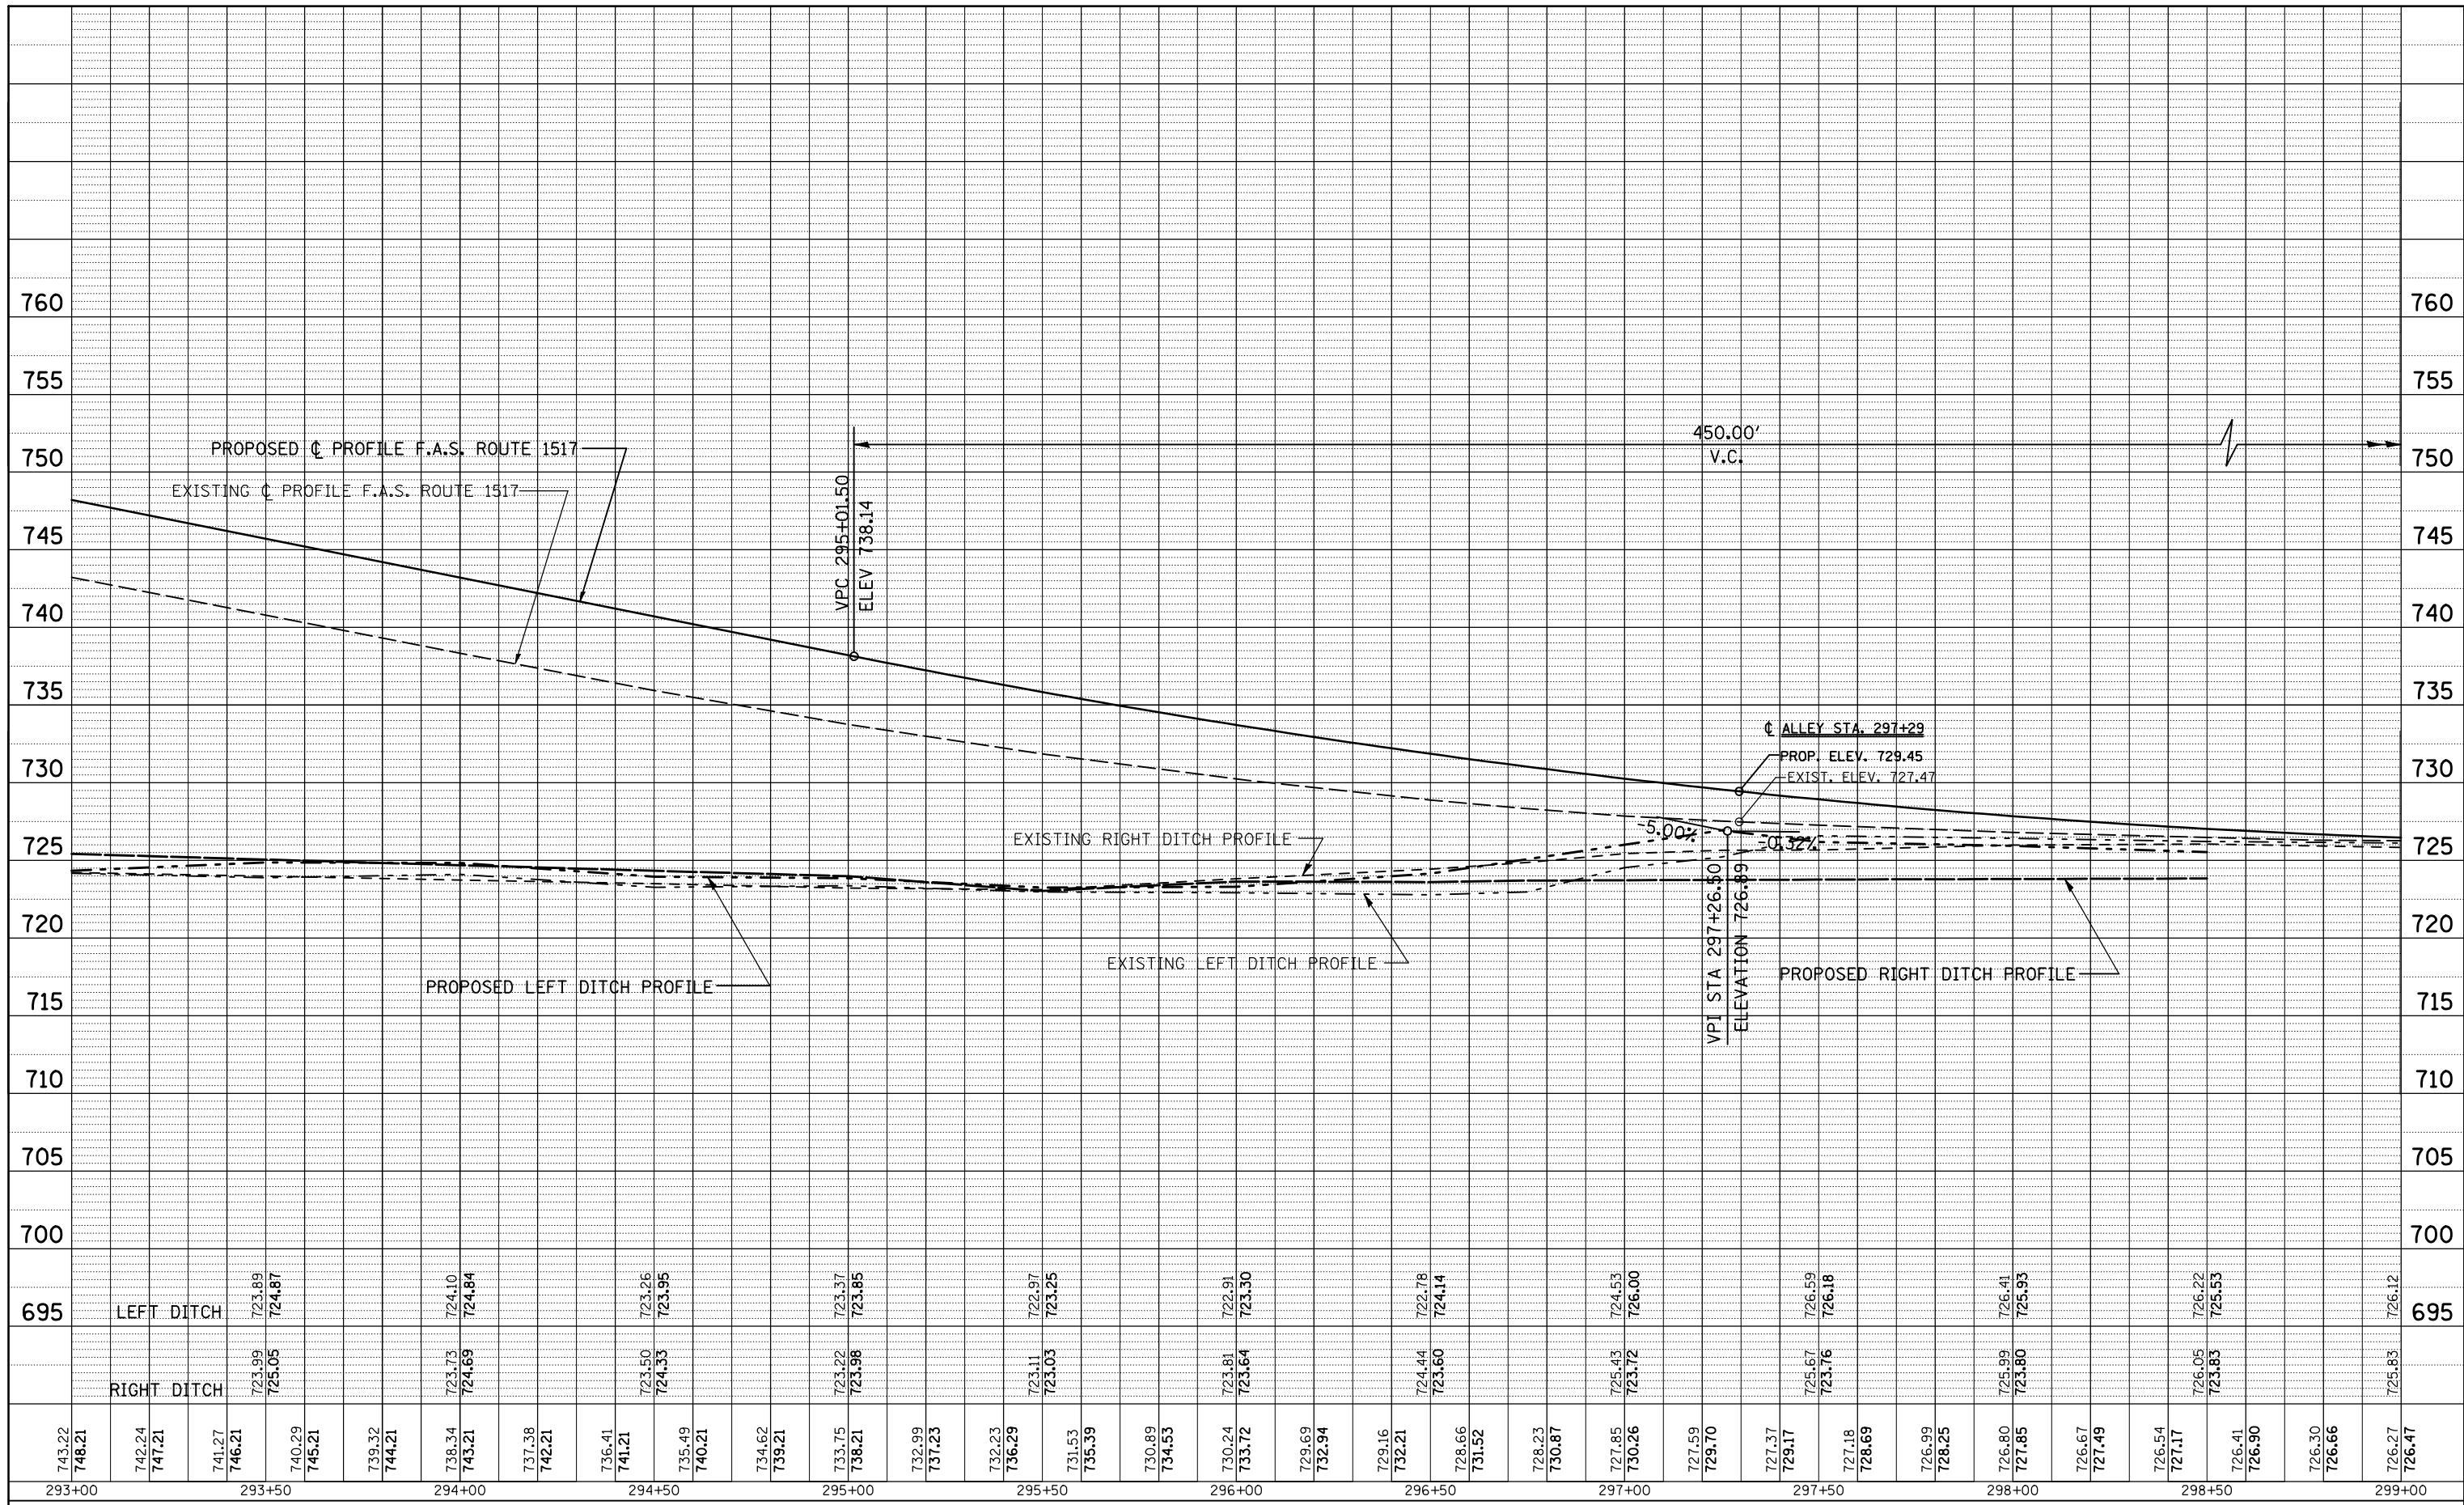

743.22	748.21	742.24	747.21	741.27	746.21	740.29	745.21	739.32	744.21	738.34	743.21	737.38	742.21	736.41	741.21	735.49	740.21	734.62	739.21	733.75	738.21	732.99	737.23	732.23	736.29	731.53	735.39	730.89	734.53	730.24	733.72	729.69	732.94	729.16	732.21	728.66	731.52	728.23	730.87	727.85	730.26	727.59	729.70	727.37	729.17	727.18	728.69	726.99	728.25	726.80	727.85	726.67	727.49	726.54	727.17	726.41	726.90	726.30	726.66	726.27	726.47
293+00		293+50		294+00		294+50		295+00		295+50		296+00		296+50		297+00		297+50		298+00		298+50		299+00																																					
LEFT DITCH		723.89	724.87	724.10	724.84	723.26	723.95	723.37	723.85	722.97	723.25	724.44	724.14	724.53	726.00	726.59	726.18	726.41	725.93	726.22	725.53	726.12																																							
RIGHT DITCH		723.99	725.05	723.73	724.69	723.50	724.33	723.22	723.98	723.11	723.03	723.60	723.60	725.43	723.72	725.67	723.76	725.99	723.80	726.05	723.83	725.83																																							

FILE NAME =	USER NAME = shererjm	DESIGNED - CMS	REVISED -
ct:\pw_work\PWIDOT\SHERERJM\dms86674\70388\plansheets.dgn		DRAWN -	REVISED -
PLOT SCALE = 40.0000' / IN.		CHECKED -	REVISED -
PLOT DATE = 10/13/2009		DATE -	REVISED -

**STATE OF ILLINOIS
DEPARTMENT OF TRANSPORTATION**

PROFILE (U.S. ROUTE 150)		F.A.S. RTE.	SECTION	COUNTY	TOTAL SHEETS	SHEET NO.
SCALE: V=5 H=20		1517	12VBR-1	PIATT	168	27
SHEET NO. 10 OF 12 SHEETS		CONTRACT NO. 70388		ILLINOIS FED. AID PROJECT		
STA. 293+00.00 TO STA. 299+00.00		FED. ROAD DIST. NO.				