


DATE	
BY	
SURVEYED	
PLOTTED	
TEMPLATE	
AREAS	
CHECKED	
NO.	

DATE	
BY	
SURVEYED	
PLOTTED	
TEMPLATE	
AREAS	
CHECKED	
NO.	

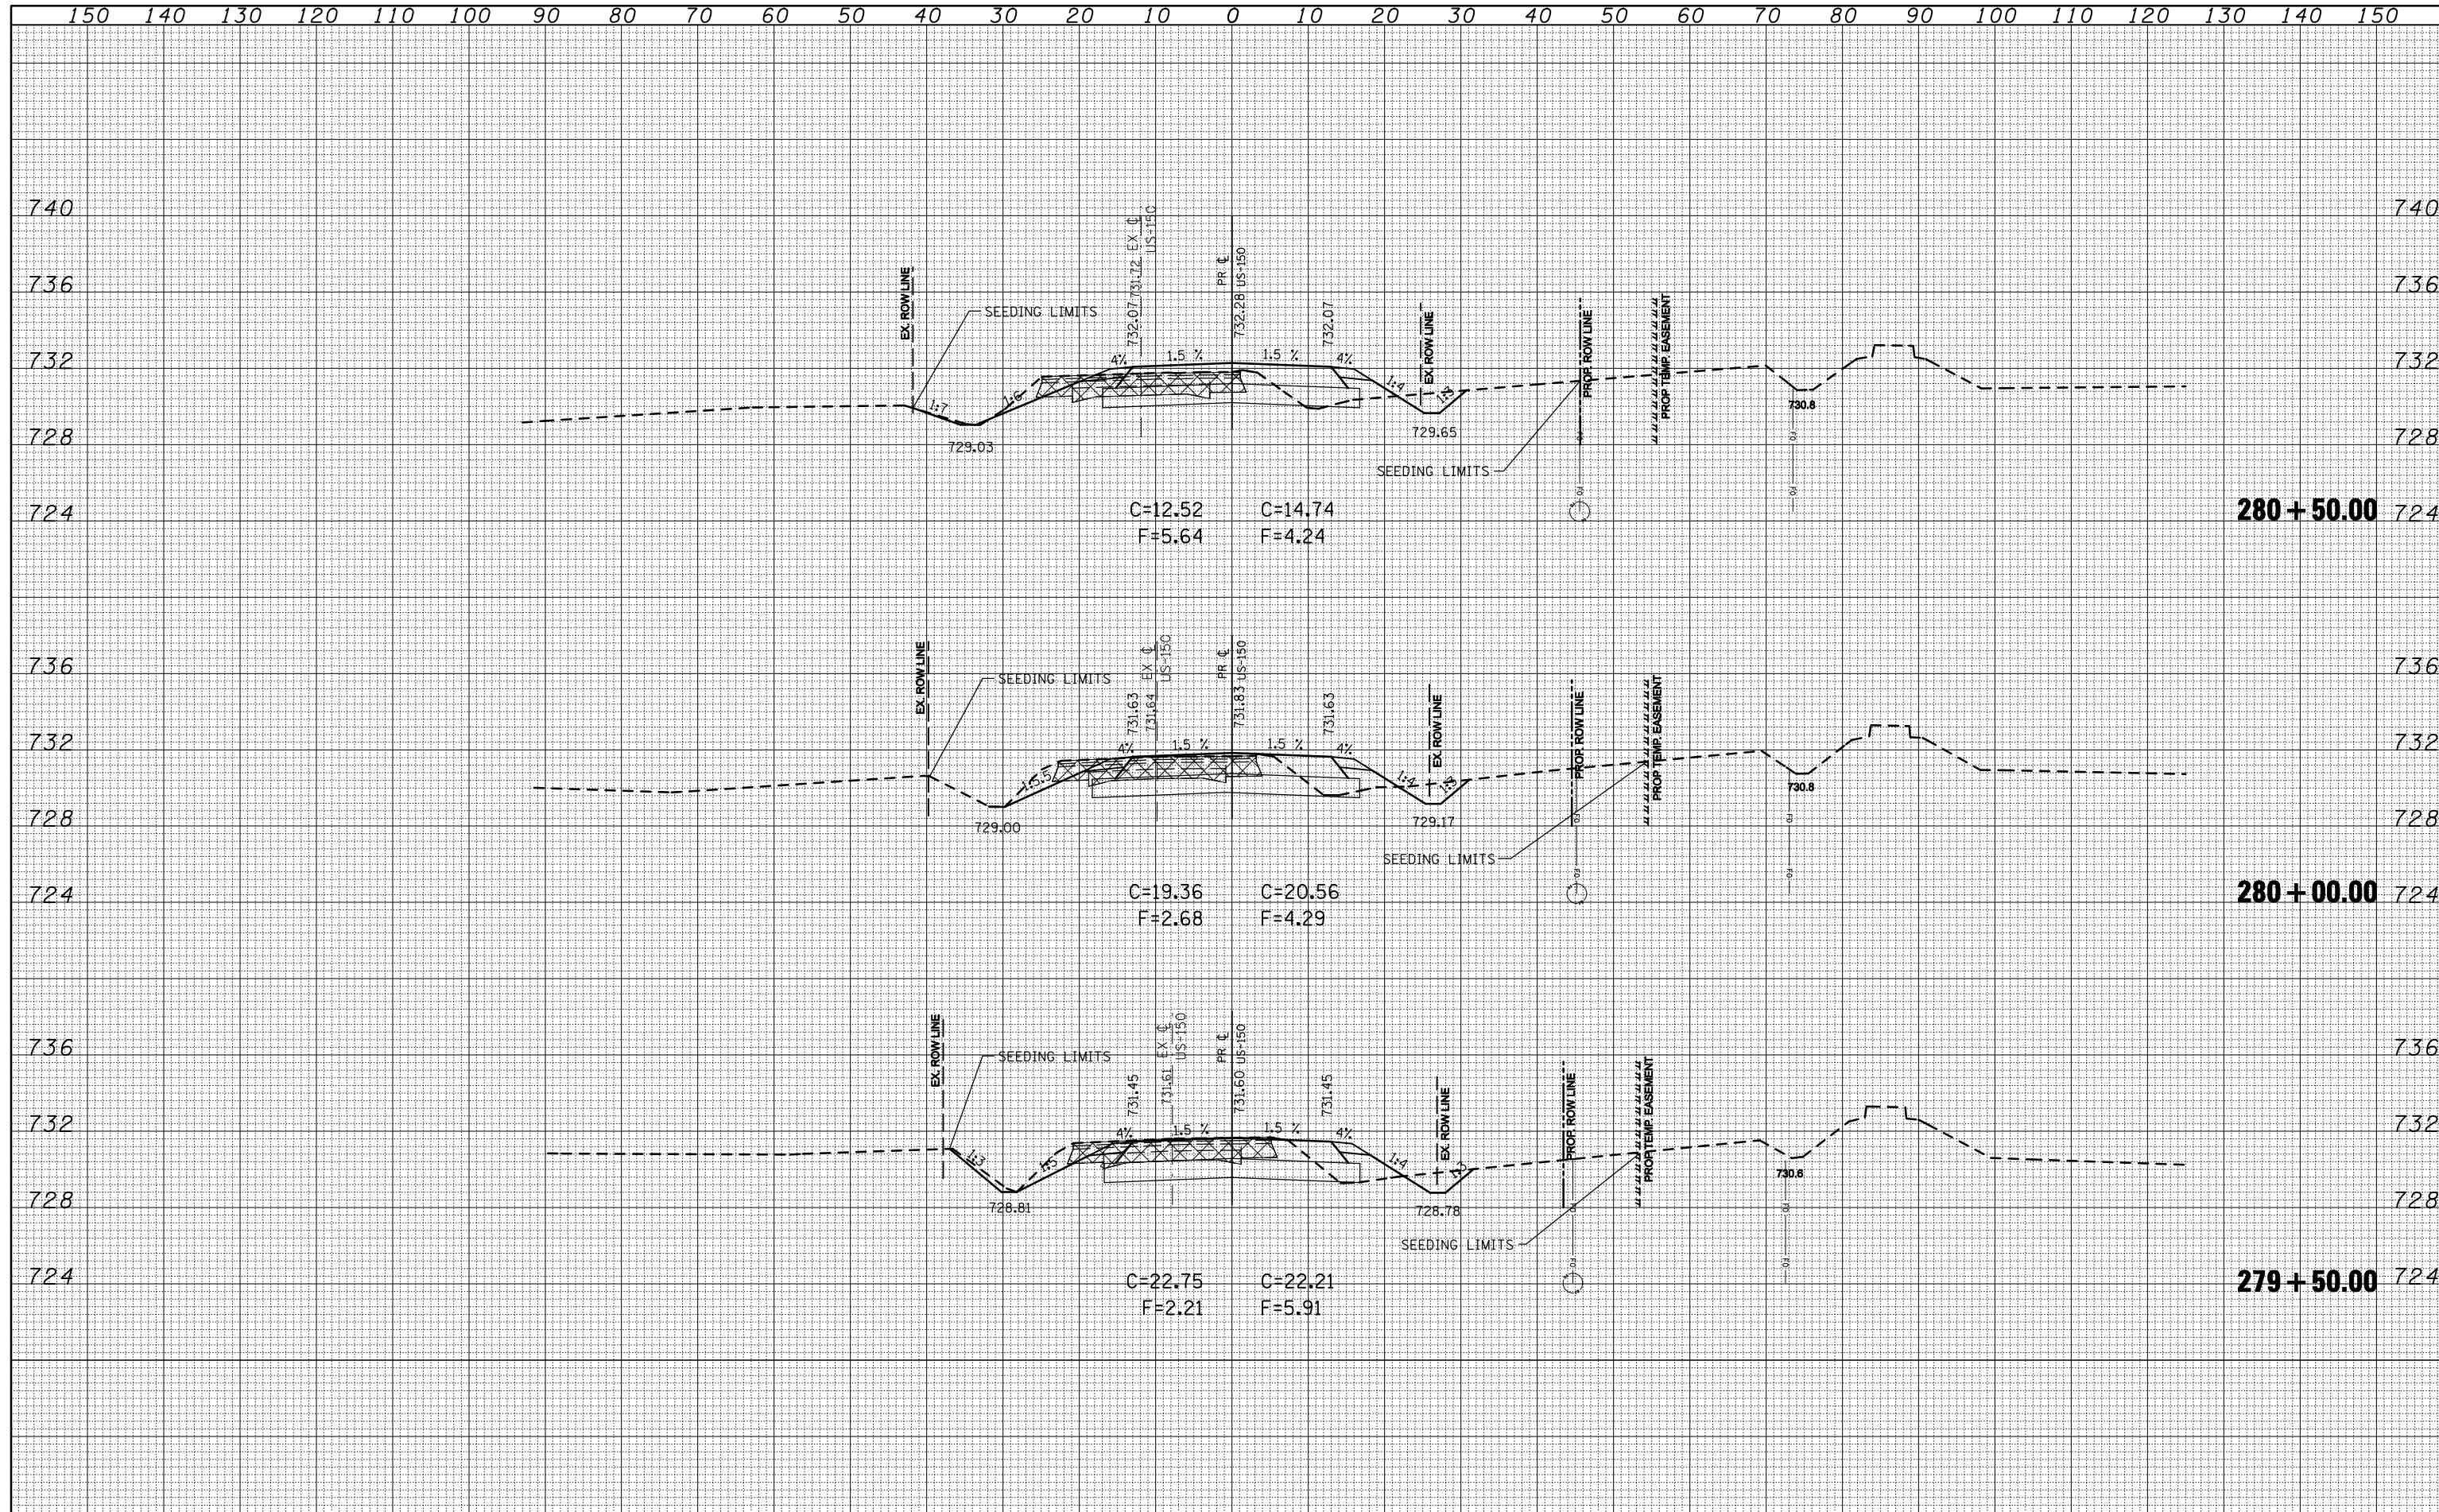

FILE NAME =	USER NAME = shererjm	DESIGNED -	REVISED -	STATE OF ILLINOIS DEPARTMENT OF TRANSPORTATION	US 150 CROSS-SECTIONS		F.A.S. RTE.	SECTION	COUNTY	TOTAL SHEETS	SHEET NO.
ca:\pw\work\PWIDOT\SHERERJM\dms86674\70388_xs_sheets.dgn	DRAWN -	REVISED -	1517				12VBR-1	PIATT	168	115	
PLOT SCALE = 20.0000' / IN.	CHECKED -	REVISED -	CONTRACT NO. 70388								
PLOT DATE = 10/13/2009	DATE -	REVISED -	ILLINOIS FED. AID PROJECT								
SCALE:		SHEET NO. 4 OF 36 SHEETS		STA. 279+50.00 TO STA. 280+50.00							