


150 140 130 120 110 100 90 80 70 60 50 40 30 20 10 0 10 20 30 40 50 60 70 80 90 100 110 120 130 140 150

BY	DATE

BY	DATE

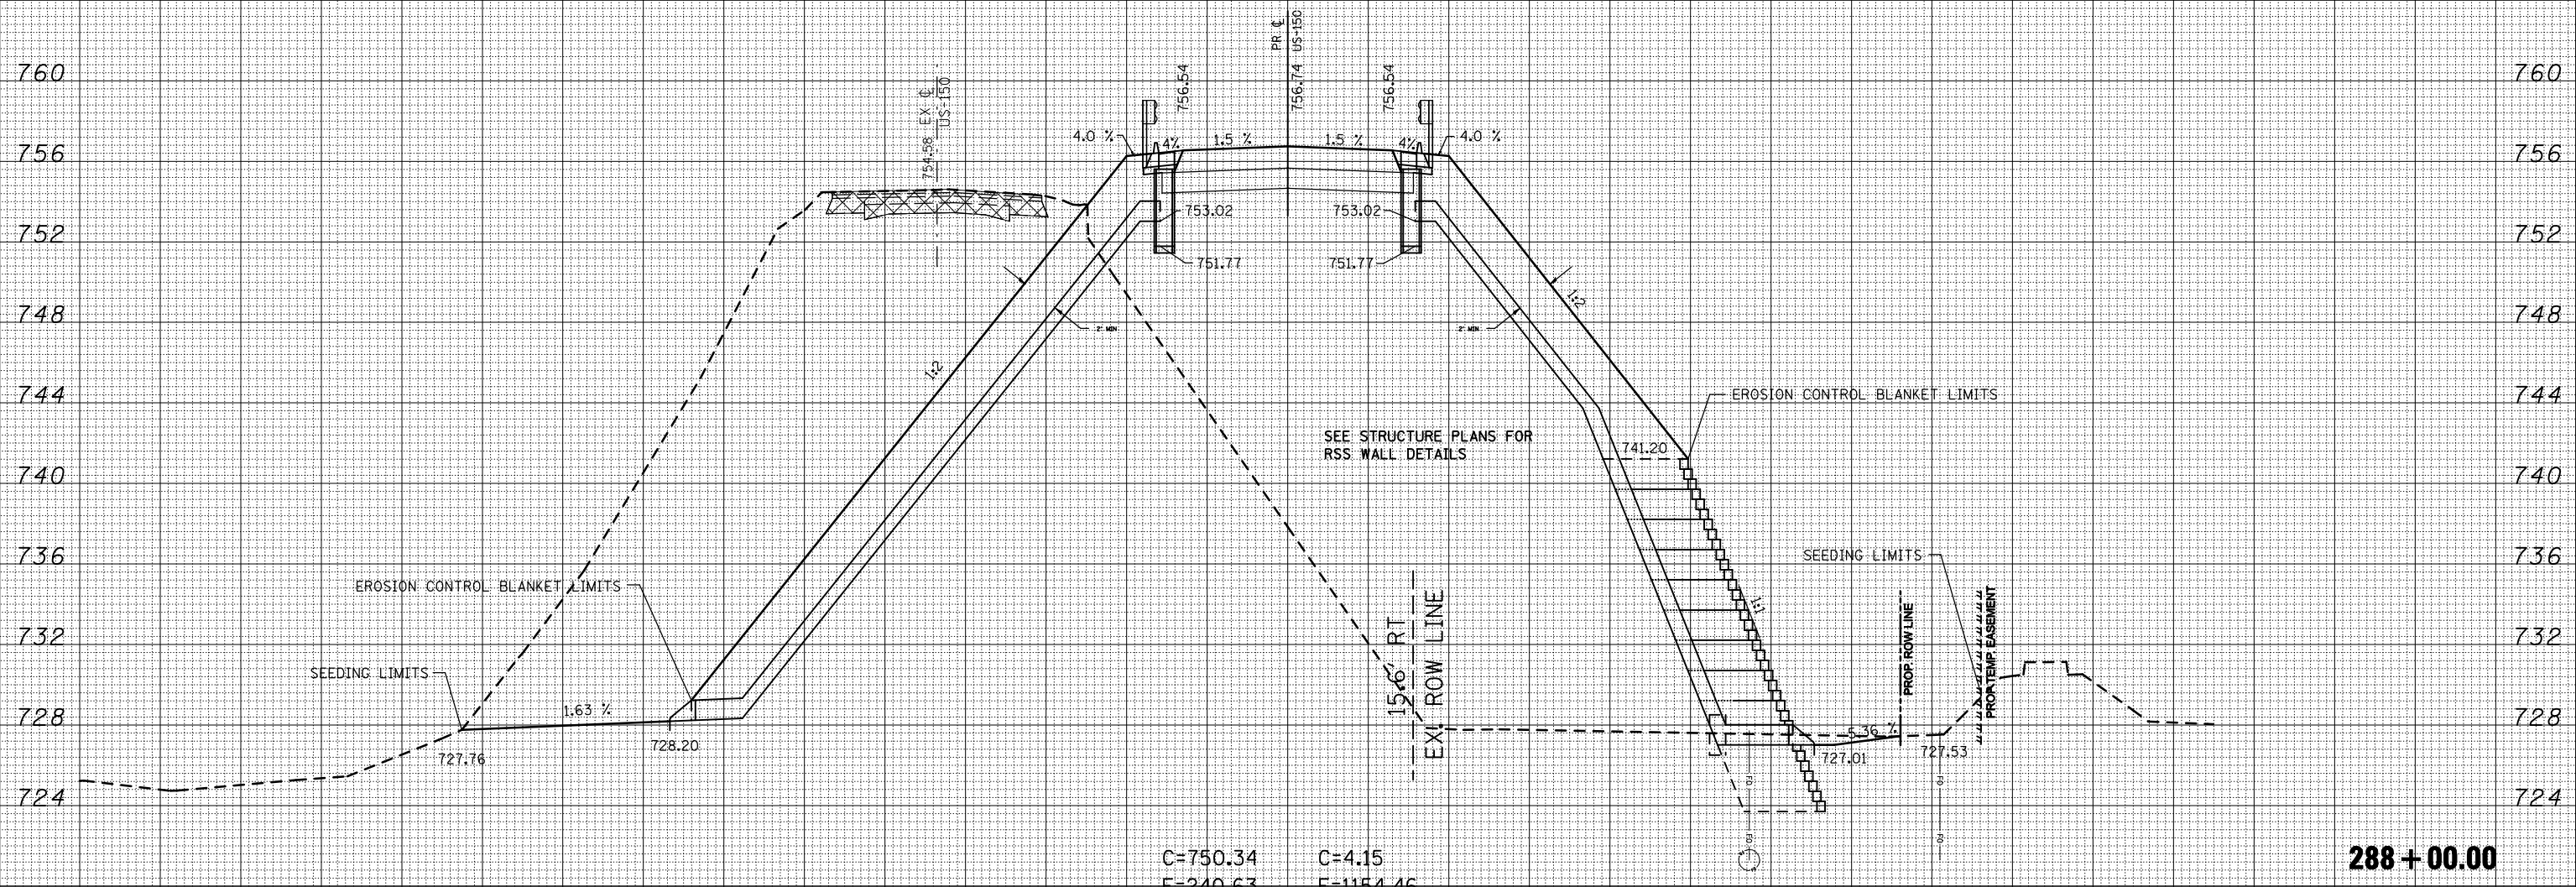

150 140 130 120 110 100 90 80 70 60 50 40 30 20 10 0 10 20 30 40 50 60 70 80 90 100 110 120 130 140 150

FILE NAME = c:\pwork\pwidot\SHERERJM\dms86674\70388\_x.sheets.dgn

USER NAME = shererjm	DESIGNED -	REVISD -
PLOT SCALE = 20.0000' / IN.	CHECKED -	REVISD -
PLOT DATE = 10/13/2009	DATE -	REVISD -

**STATE OF ILLINOIS  
DEPARTMENT OF TRANSPORTATION**

**US 150 CROSS-SECTIONS**

SCALE: SHEET NO. 15 OF 36 SHEETS STA. 288+00.00 TO STA. 288+00.00

F.A.S. RTE. 1517	SECTION 12VBR-1	COUNTY PIATT	TOTAL SHEETS 168	SHEET NO. 126
CONTRACT NO. 70388			ILLINOIS FED. AID PROJECT	