


DATE	BY
SURVEYED	
PLOTTED	
TEMPLATE	
AREAS	
CHECKED	
NO.	

DATE	BY
ORIGINAL	
SURVEY	
PLOTTED	
TEMPLATE	
AREAS	
CHECKED	
NO.	

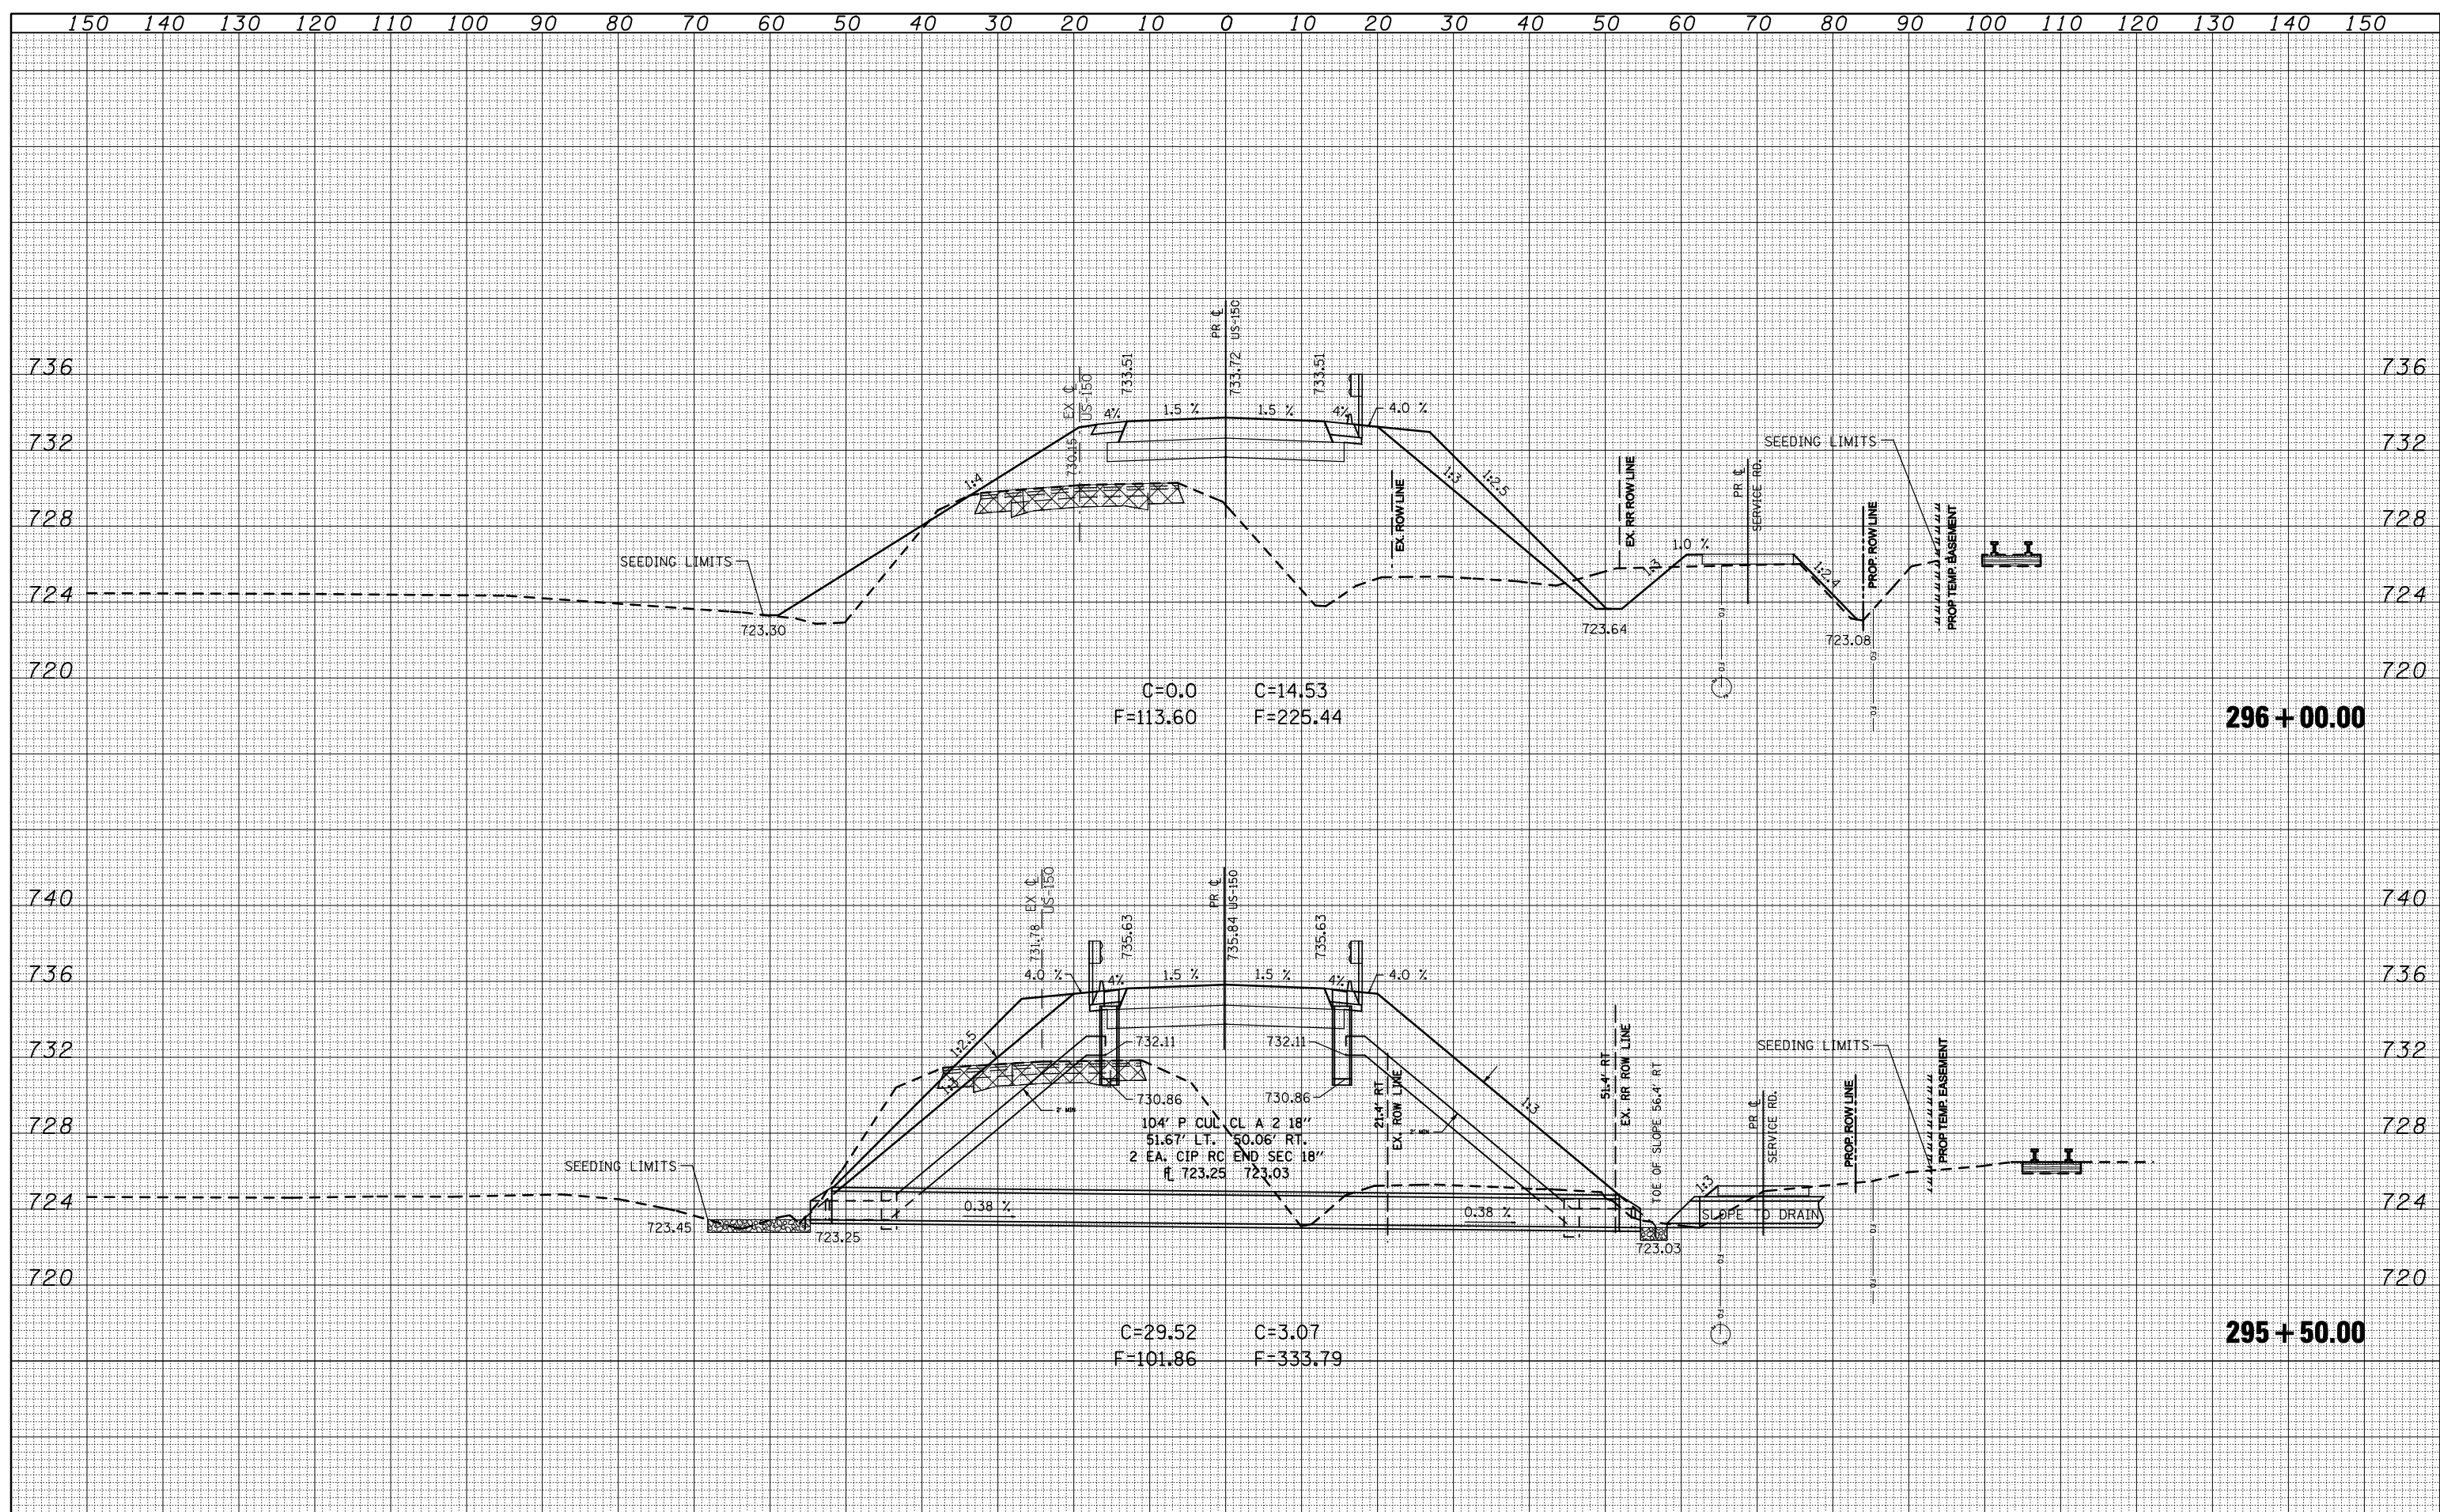

FILE NAME =  
 c:\pwwork\PIWIDOT\SHERERJM\dms86674\70388\_xs\_sheets.dgn

USER NAME = shererjm  
 DESIGNED -  
 DRAWN -  
 CHECKED -  
 DATE -

REVISED -  
 REVISED -  
 REVISED -  
 REVISED -

**STATE OF ILLINOIS  
 DEPARTMENT OF TRANSPORTATION**

**US 150 CROSS-SECTIONS**

SCALE: SHEET NO. 29 OF 36 SHEETS STA. 295+50.00 TO STA. 296+00.00

F.A.S. RTE.	SECTION	COUNTY	TOTAL SHEETS	SHEET NO.
1517	12VBR-1	PIATT	168	140
			CONTRACT NO. 70388	
ILLINOIS FED. AID PROJECT				