


DATE	
BY	
SURVEYED	
PLOTTED	
TEMPLATE	
AREAS	
CHECKED	
NO.	

DATE	
BY	
SURVEYED	
PLOTTED	
TEMPLATE	
AREAS	
CHECKED	
NO.	

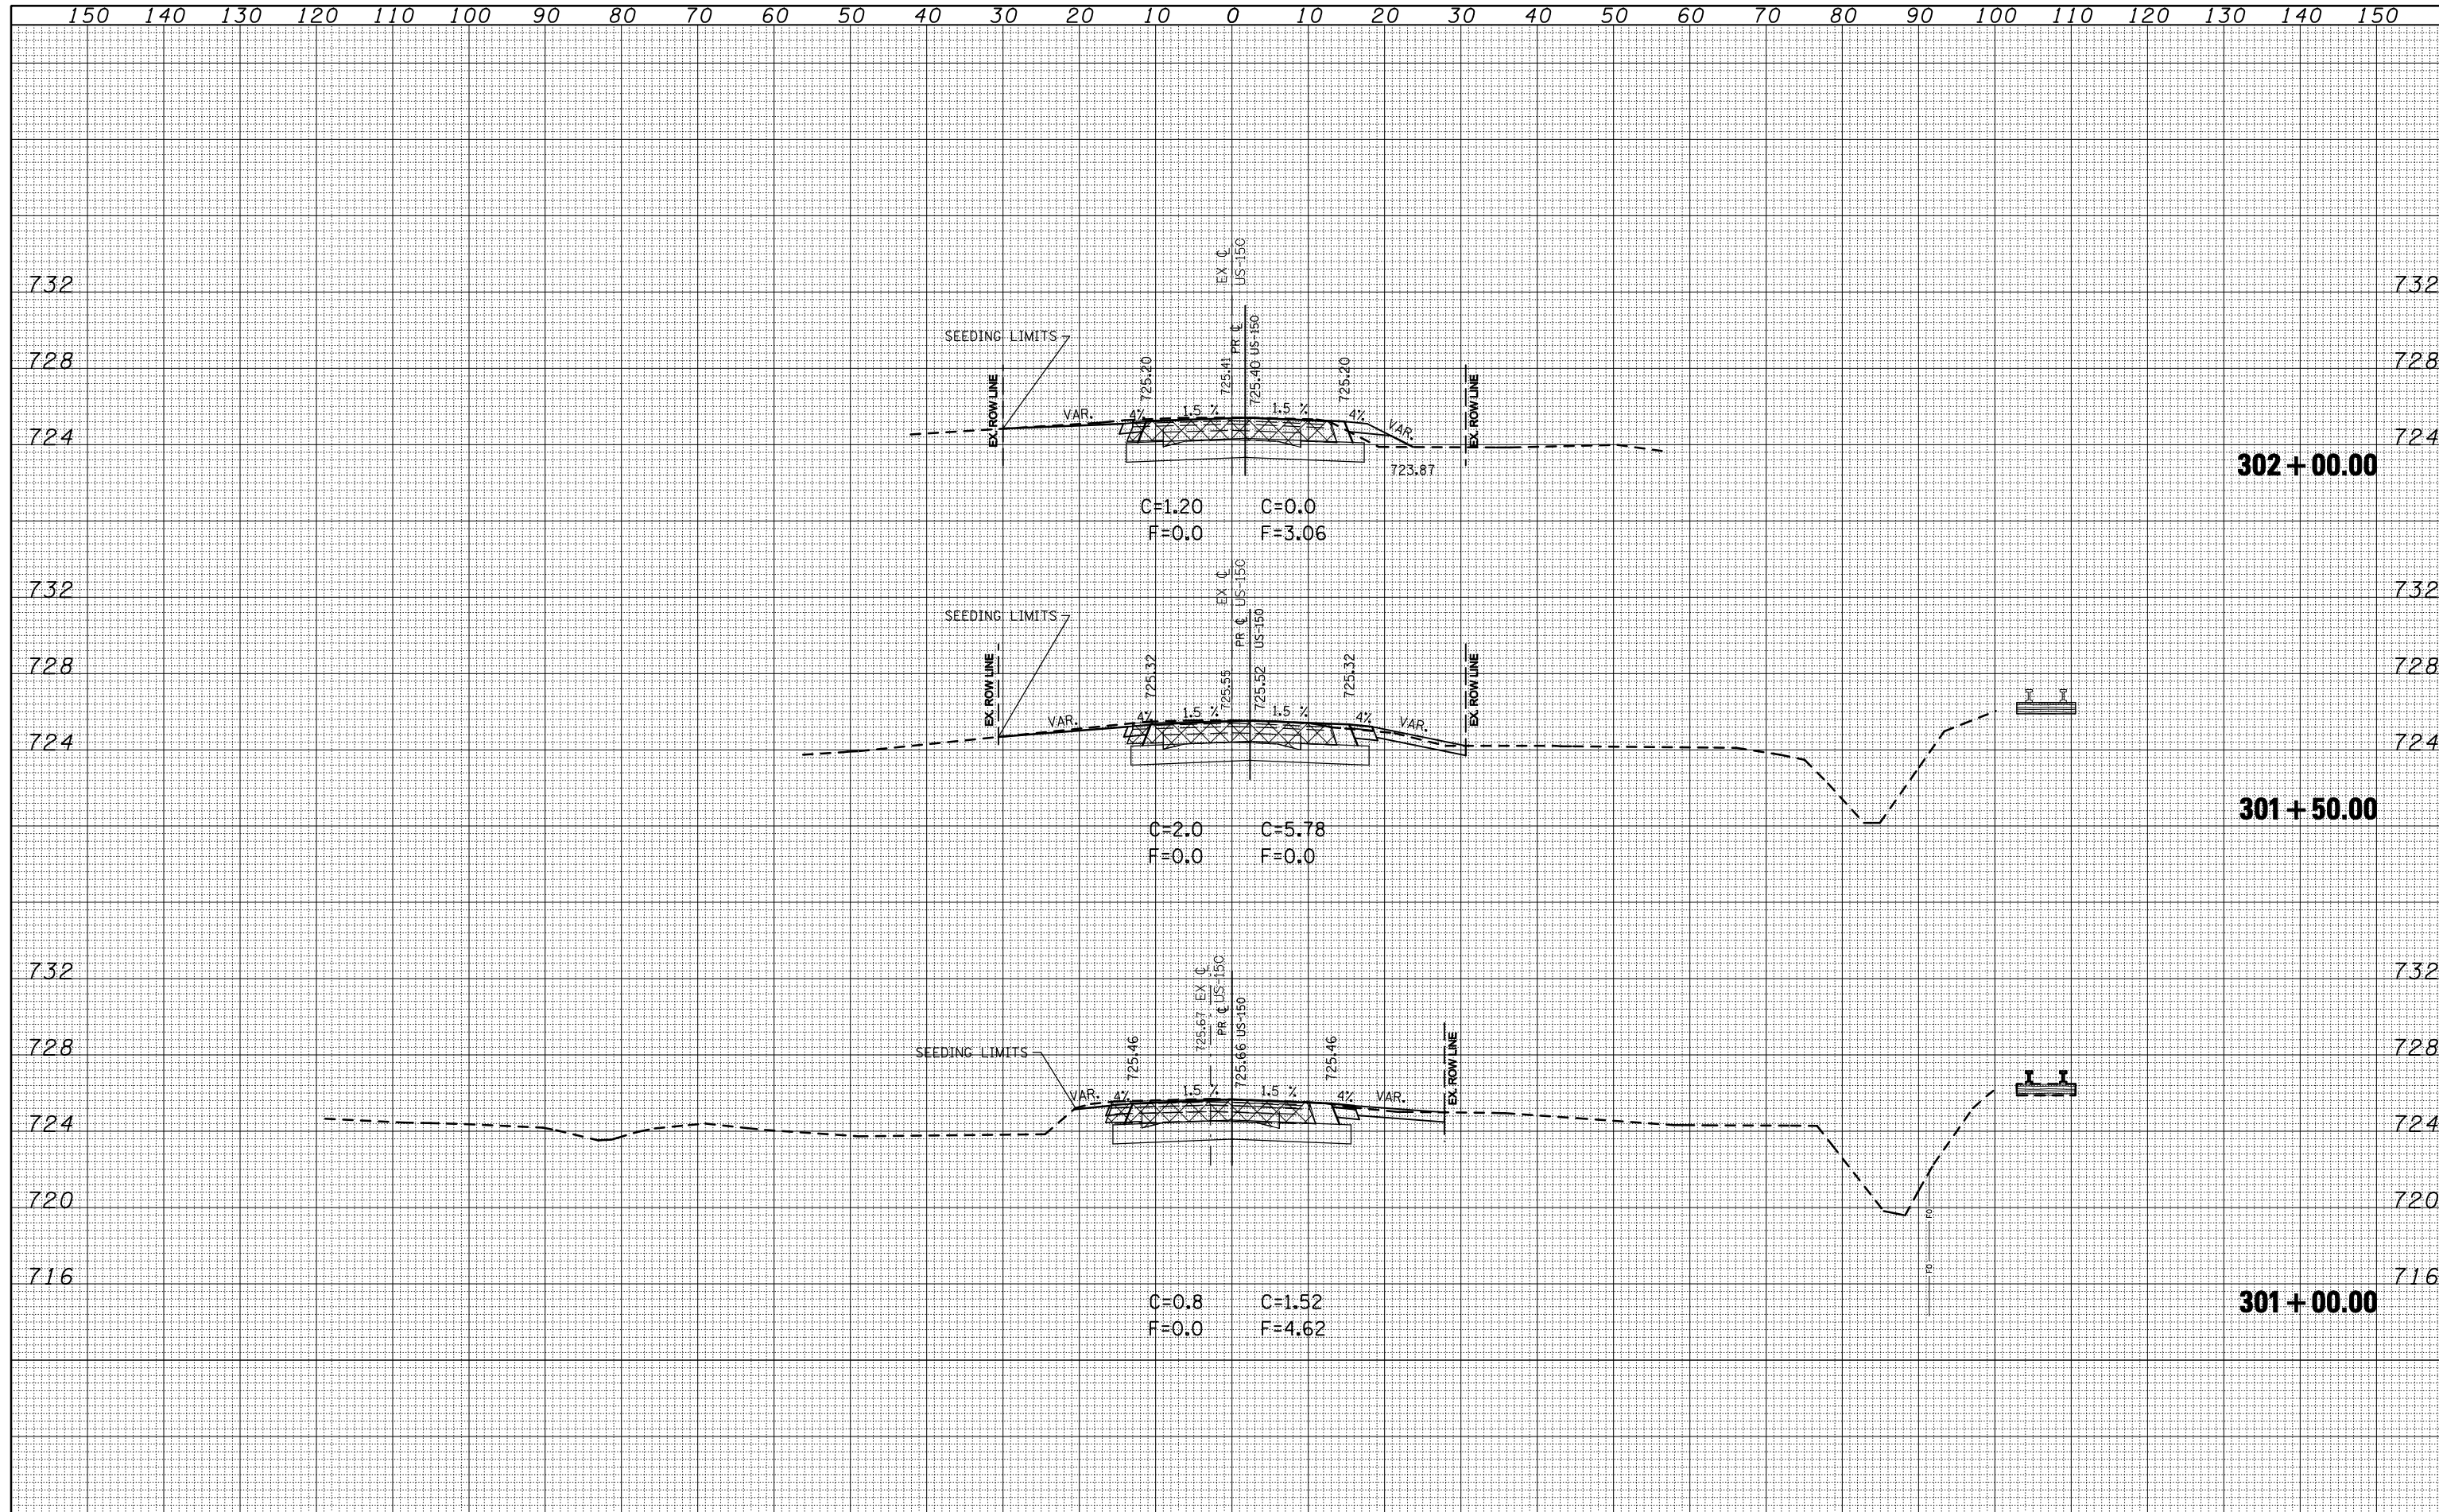

FILE NAME =	USER NAME = shererjm	DESIGNED -	REVISED -	STATE OF ILLINOIS DEPARTMENT OF TRANSPORTATION	US 150 CROSS-SECTIONS SCALE: SHEET NO. 35 OF 36 SHEETS STA. 301+00.00 TO STA. 302+00.00			F.A.S. RTE.	SECTION	COUNTY	TOTAL SHEETS	SHEET NO.
ca:\pw\work\PWIDOT\SHERERJM\dms86674\70388_xs_sheets.dgn		DRAWN -	REVISED -					1517	12VBR-1	PIATT	168	146
PLOT SCALE = 20.0000' / IN.		CHECKED -	REVISED -					CONTRACT NO. 70388				
PLOT DATE = 10/13/2009		DATE -	REVISED -									ILLINOIS FED. AID PROJECT