


75 70 65 60 55 50 45 40 35 30 25 20 15 10 5 0 5 10 15 20 25 30 35 40 45 50 55 60 65 70 75

BY	DATE
FINAL SURVEY	SURVEYED
NOTE BOOK NO.	TEMPLATED
	AREAS CHECKED

BY	DATE
ORIGINAL SURVEY	SURVEYED
NOTE BOOK NO.	TEMPLATED
	AREAS CHECKED

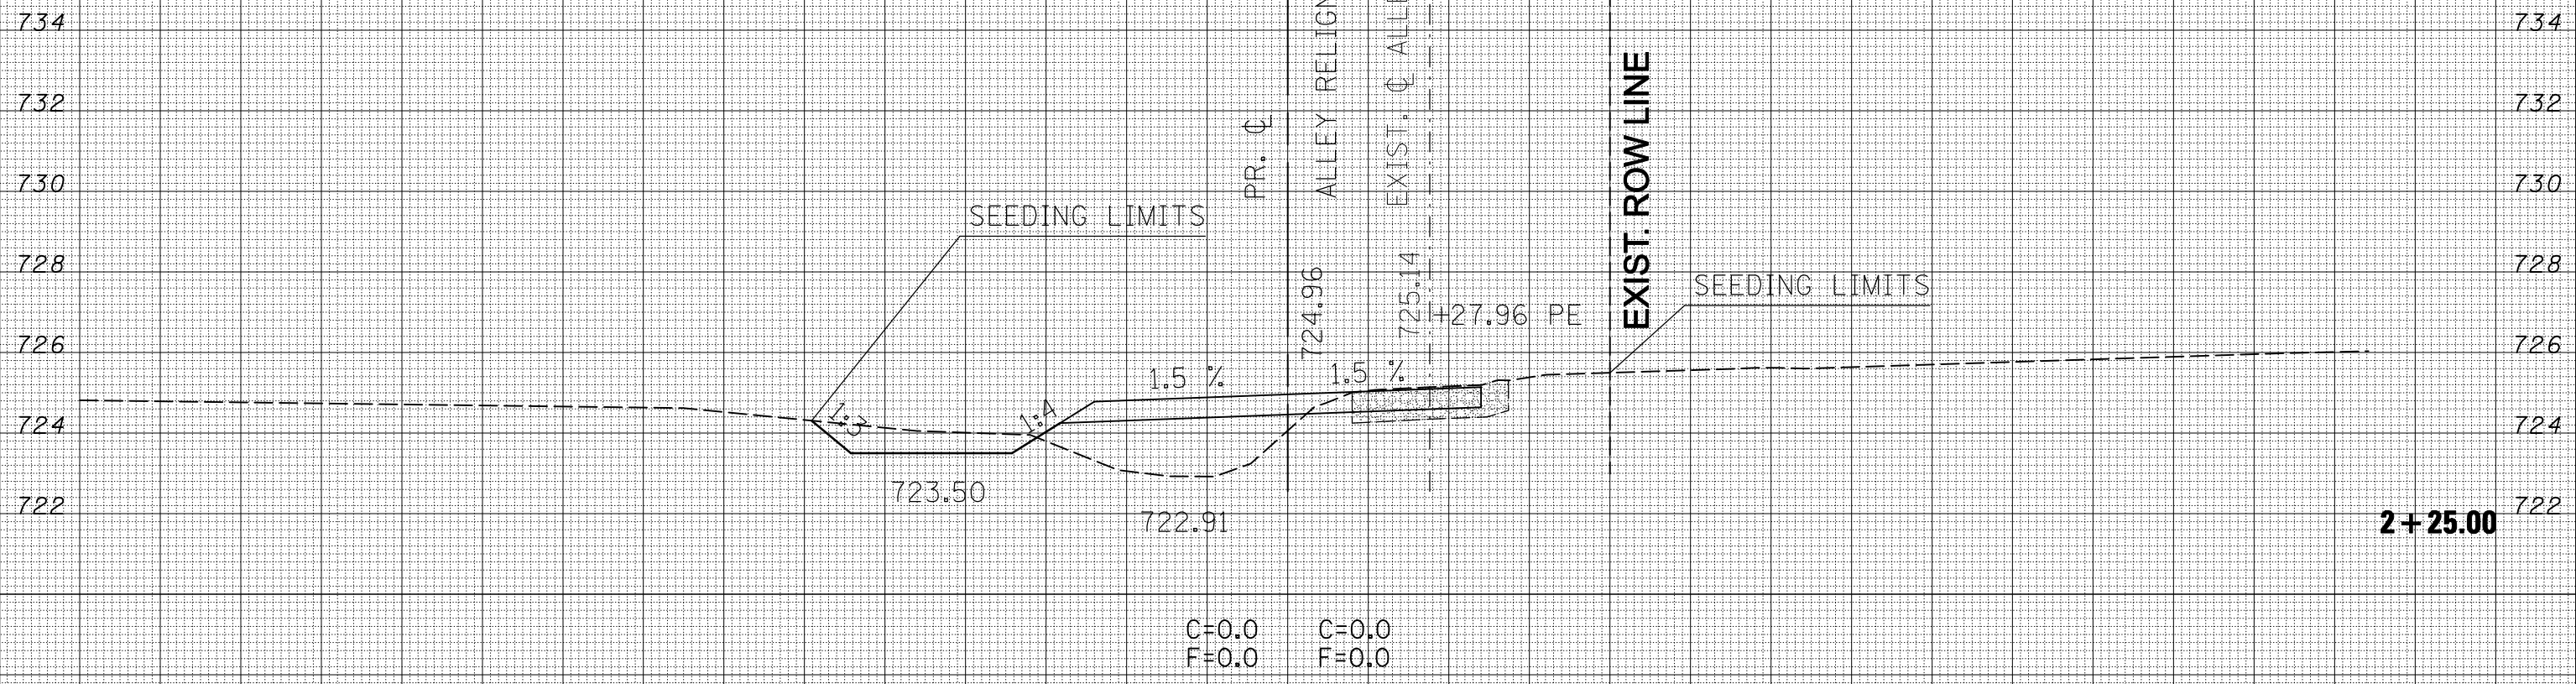

FILE NAME = <small>c:\pwwork\PIWIDOT\SHERERJM\dms86674\0570388-sht-pralleys.dgn</small>	USER NAME = shererjm <small>DESIGNED -</small> <small>DRAWN -</small> <small>CHECKED -</small> <small>DATE -</small>	<small>REVISED -</small> <small>REVISED -</small> <small>REVISED -</small> <small>REVISED -</small>	<b>STATE OF ILLINOIS</b> <b>DEPARTMENT OF TRANSPORTATION</b>	<b>PROPOSED ALLEY RE-ALIGNMENT</b> <b>CROSS-SECTIONS</b>	<small>F.A.S. RTE.</small> 1517	<small>SECTION</small> 12VBR-1	<small>COUNTY</small> PIATT	<small>TOTAL SHEETS</small> 168	<small>SHEET NO.</small> 157	<small>CONTRACT NO.</small> 70388	
<small>PLOT SCALE = 10.0000" / IN.</small>			<small>SCALE:</small>			<small>SHEET NO. 10 OF 15 SHEETS</small>		<small>STA. 2+25.00 TO STA. 2+25.00</small>			
<small>PLOT DATE = 10/13/2009</small>		<small>ILLINOIS FED. AID PROJECT</small>									