


DATE	
BY	
SURVEYED	
PLOTTED	
TEMPLATE	
AREAS	
CHECKED	
FINAL SURVEY	
NOTE BOOK	
NO.	

DATE	
BY	
SURVEYED	
PLOTTED	
TEMPLATE	
AREAS	
CHECKED	
ORIGINAL SURVEY	
NOTE BOOK	
NO.	

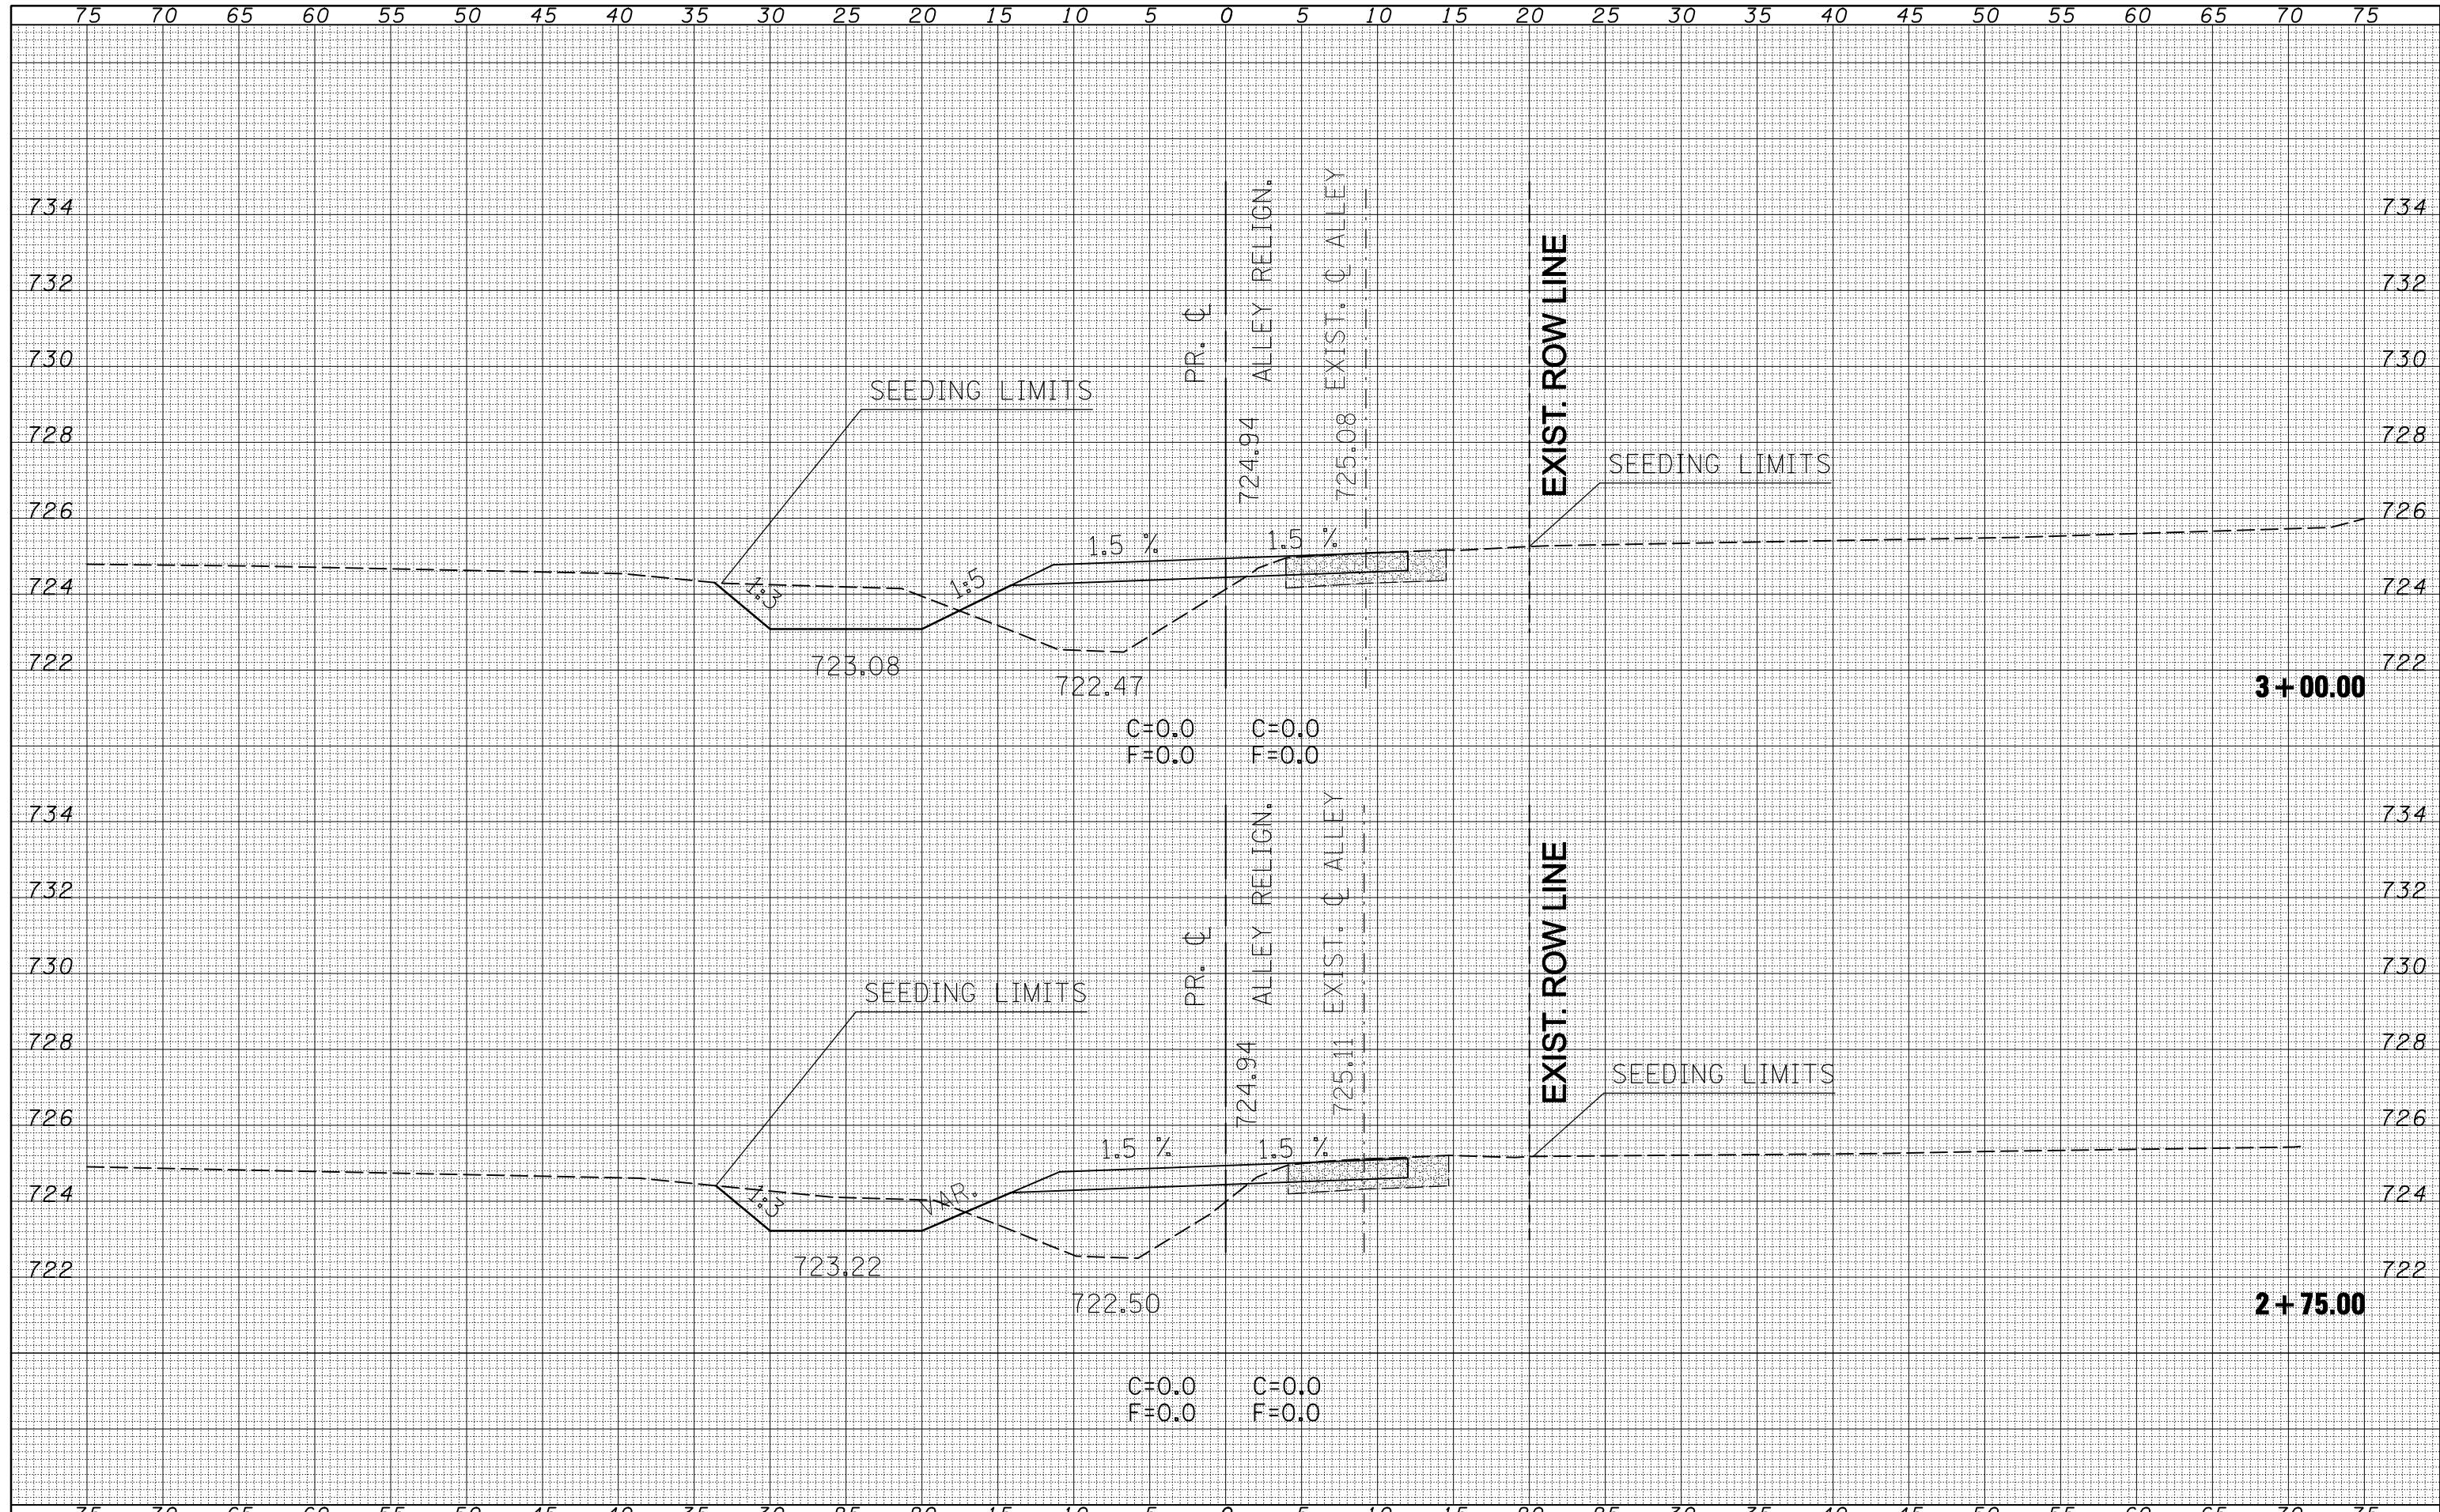

FILE NAME =
 c:\pwork\pwidot\shererjm\dms86674\0570388-shr-pr-alley.xsdgn

USER NAME = shererjm
 DESIGNED -
 DRAWN -
 CHECKED -
 DATE -

REVISED -
 REVISED -
 REVISED -
 REVISED -

**STATE OF ILLINOIS
 DEPARTMENT OF TRANSPORTATION**

**PROPOSED ALLEY RE-ALIGNMENT
 CROSS-SECTIONS**
 SCALE: SHEET NO. 12 OF 15 SHEETS STA. 2+75.00 TO STA. 3+00.00

F.A.S. RTE.	SECTION	COUNTY	TOTAL SHEETS	SHEET NO.
1517	12VBR-1	PIATT	168	159
CONTRACT NO. 70388				
ILLINOIS FED. AID PROJECT				