


75 70 65 60 55 50 45 40 35 30 25 20 15 10 5 0 5 10 15 20 25 30 35 40 45 50 55 60 65 70 75

BY	DATE
FINAL SURVEY NO.	SURVEYED PLOTTED TEMPLATE AREAS CHECKED

BY	DATE
ORIGINAL SURVEY NO.	SURVEYED PLOTTED TEMPLATE AREAS CHECKED

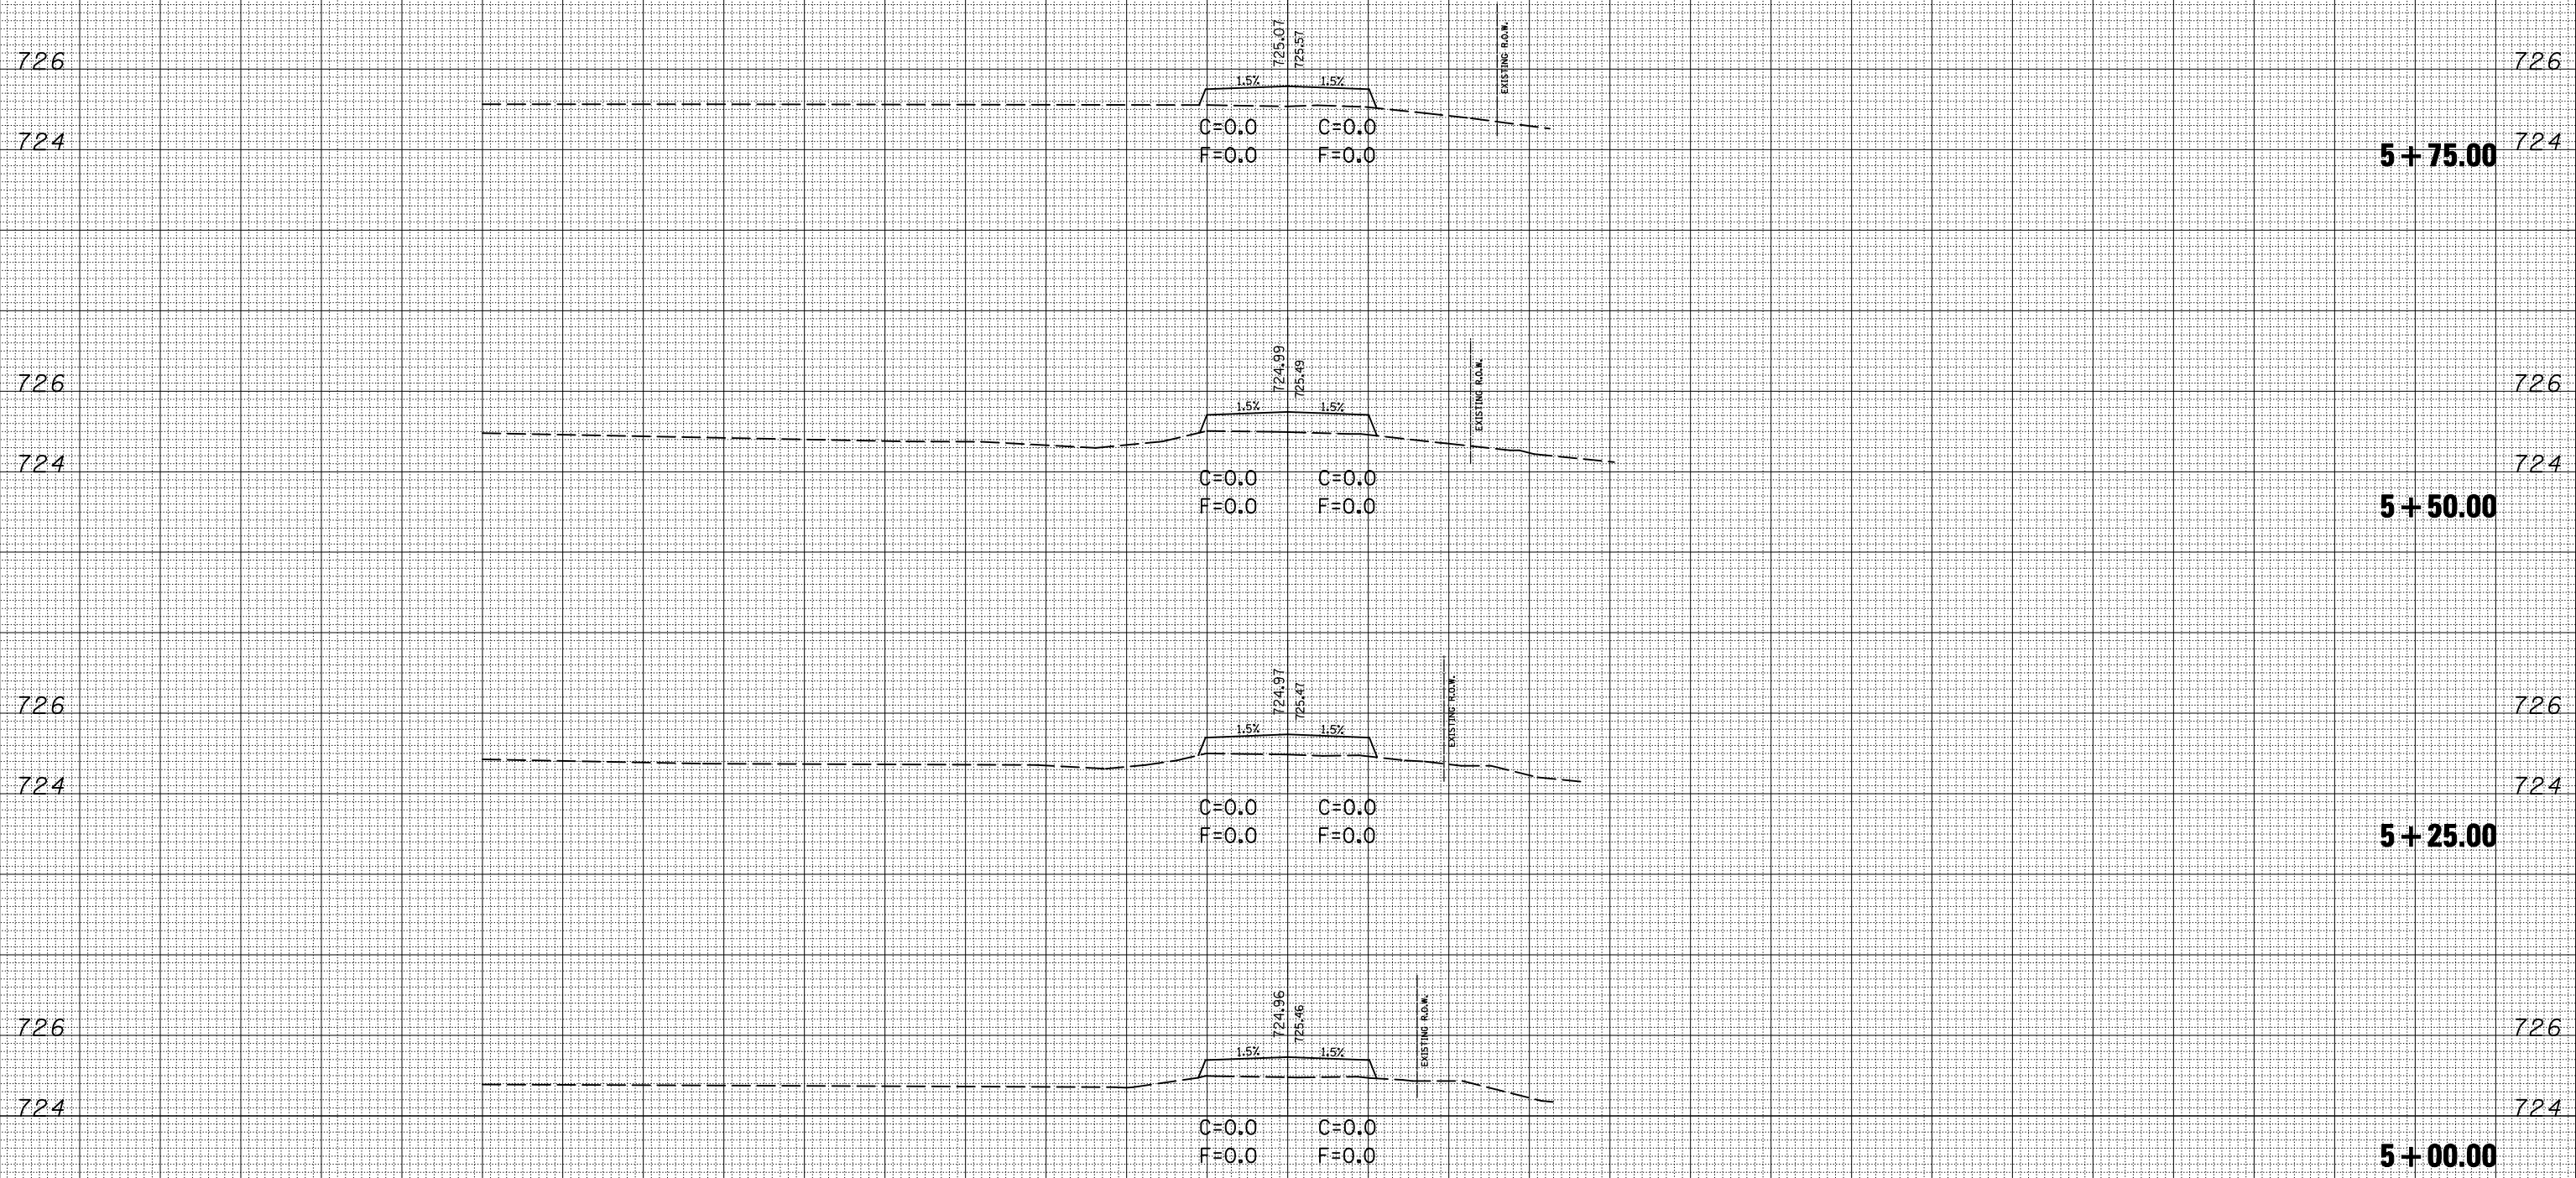

75 70 65 60 55 50 45 40 35 30 25 20 15 10 5 0 5 10 15 20 25 30 35 40 45 50 55 60 65 70 75

FILE NAME =  
c:\pwork\PWIDOT\SHERERJM\dms86674\0570388-sh111ey\_xs.dgn

USER NAME = shererjm  
PLOT SCALE = 10.0000' / IN.  
PLOT DATE = 10/13/2009

DESIGNED -  
DRAWN -  
CHECKED -  
DATE -

REVISED -  
REVISED -  
REVISED -  
REVISED -

STATE OF ILLINOIS  
DEPARTMENT OF TRANSPORTATION

EXISTING ACCESS ROAD  
CROSS-SECTIONS

SCALE: SHEET NO. 2 OF 6 SHEETS STA. 5+00.00 TO STA. 5+75.00

F.A.S. RTE.	SECTION	COUNTY	TOTAL SHEETS	SHEET NO.
1517	12VBR-1	PIATT	168	164
CONTRACT NO. 70388				

ILLINOIS FED. AID PROJECT