


EXISTING TYPICAL SECTION
STA. 248+71.50 - STA. 252+73.00

EXISTING LEGEND

- (A) EXISTING HMA SURFACE COURSE, 1 1/2"
- (B) EXISTING BINDER COURSE, 1 3/4"
- (C) EXISTING HMA SURFACE COURSE, 1 1/2"
- (D) EXISTING HMA BINDER COURSE, 1 1/2"
- (E) EXISTING PCC PAVEMENT, 8"
- (F) EXISTING SUB-BASE GRANULAR MATERIAL, TYPE A 4"
- (G) EXISTING HMA SHOULDERS, 8"
- (H) EXISTING AGGREGATE SHOULDERS, TYPE B (WEDGE)
- (I) P.C. CONCRETE BASE COURSE WIDENING, 7"
- (J) STRIP REFLECTIVE CRACK CONTROL
- (X) REMOVAL ITEMS

PROPOSED LEGEND

- (1) HMA SURFACE COURSE, MIX "D", N70 (168 LB/SQ YD & VAR.)
- (2) HOT-MIX ASPHALT BASE COURSE, IL-19.0, N70, VARIABLE DEPTH (0 TO 2240 LB/SQ YD)
- (3) SUB-BASE GRANULAR MATERIAL, TYPE B 4"
- (4) HMA SHOULDERS, 8"
- (5) AGGREGATE SHOULDERS, TYPE B
- (6) PORTLAND CEMENT CONCRETE SIDEWALK, 5"
- (7) GUARDRAIL
- (8) SEEDING, CLASS 2A
- (9) FURNISHED EXCAVATION
- (10) INCIDENTAL HOT-MIX ASPHALT

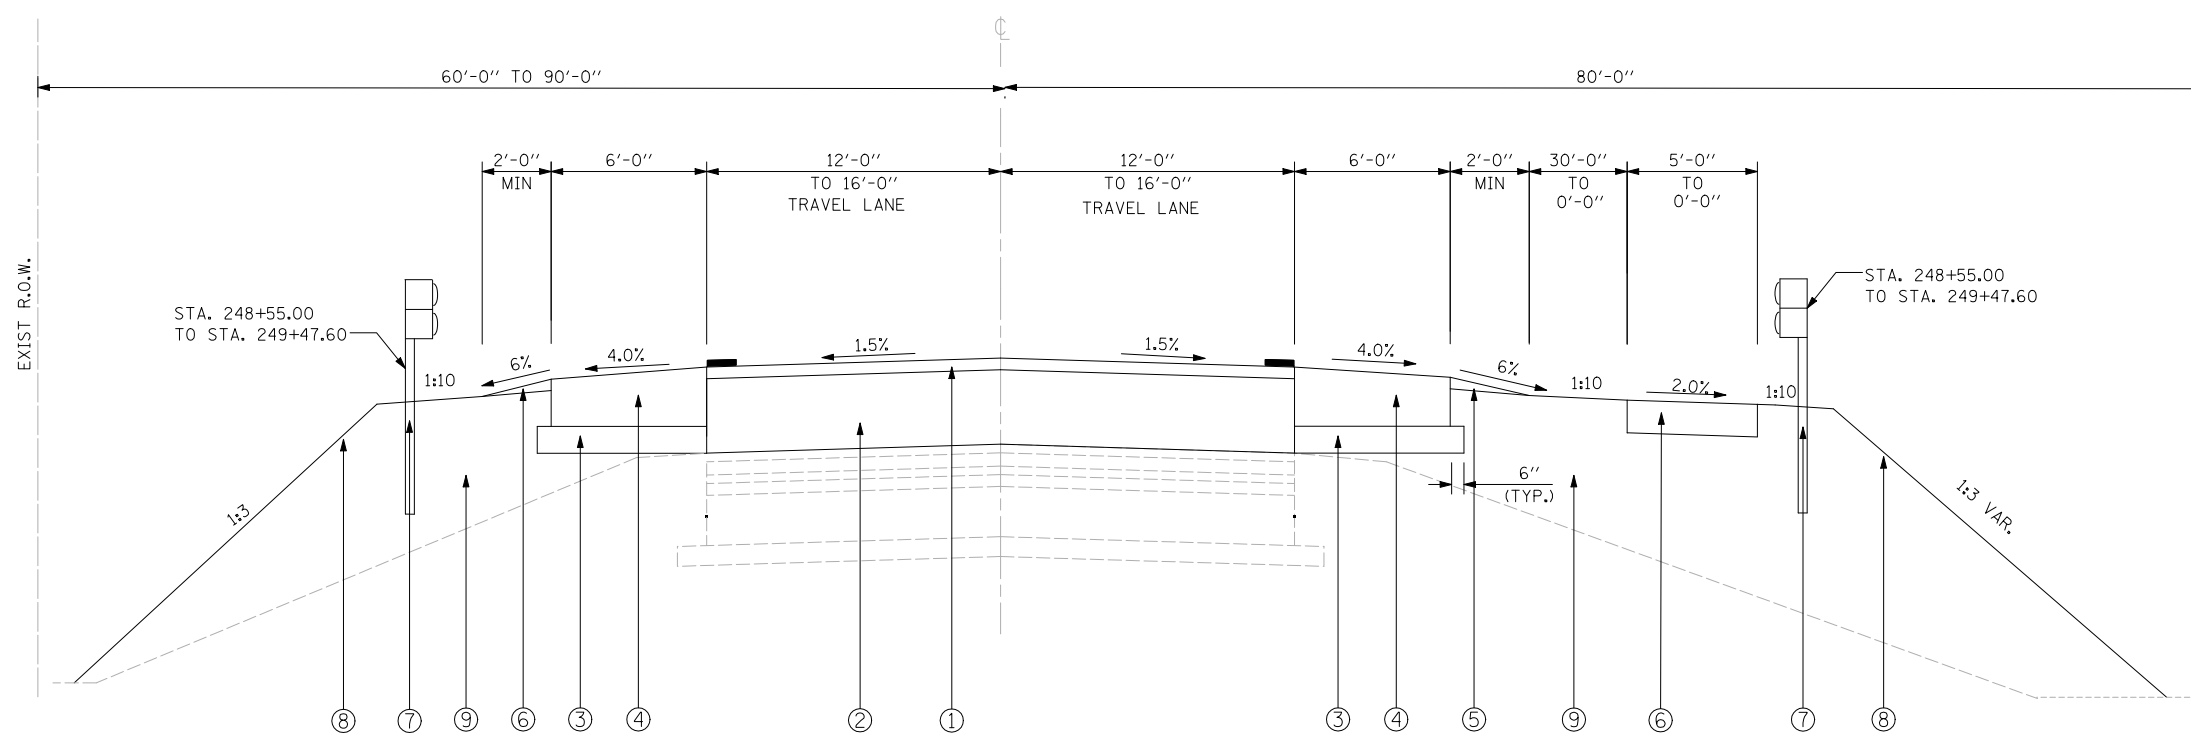

PROPOSED TYPICAL SECTION
STA. 248+71.50 - STA. 252+73.00

FILE NAME = s:\p1\6380--6395\6346\021\micro\ND570428-ah-typical.dgn