


FILE NAME = s:\p1\6380--6395\6346\021\micro\0570428-ah-typical.dgn

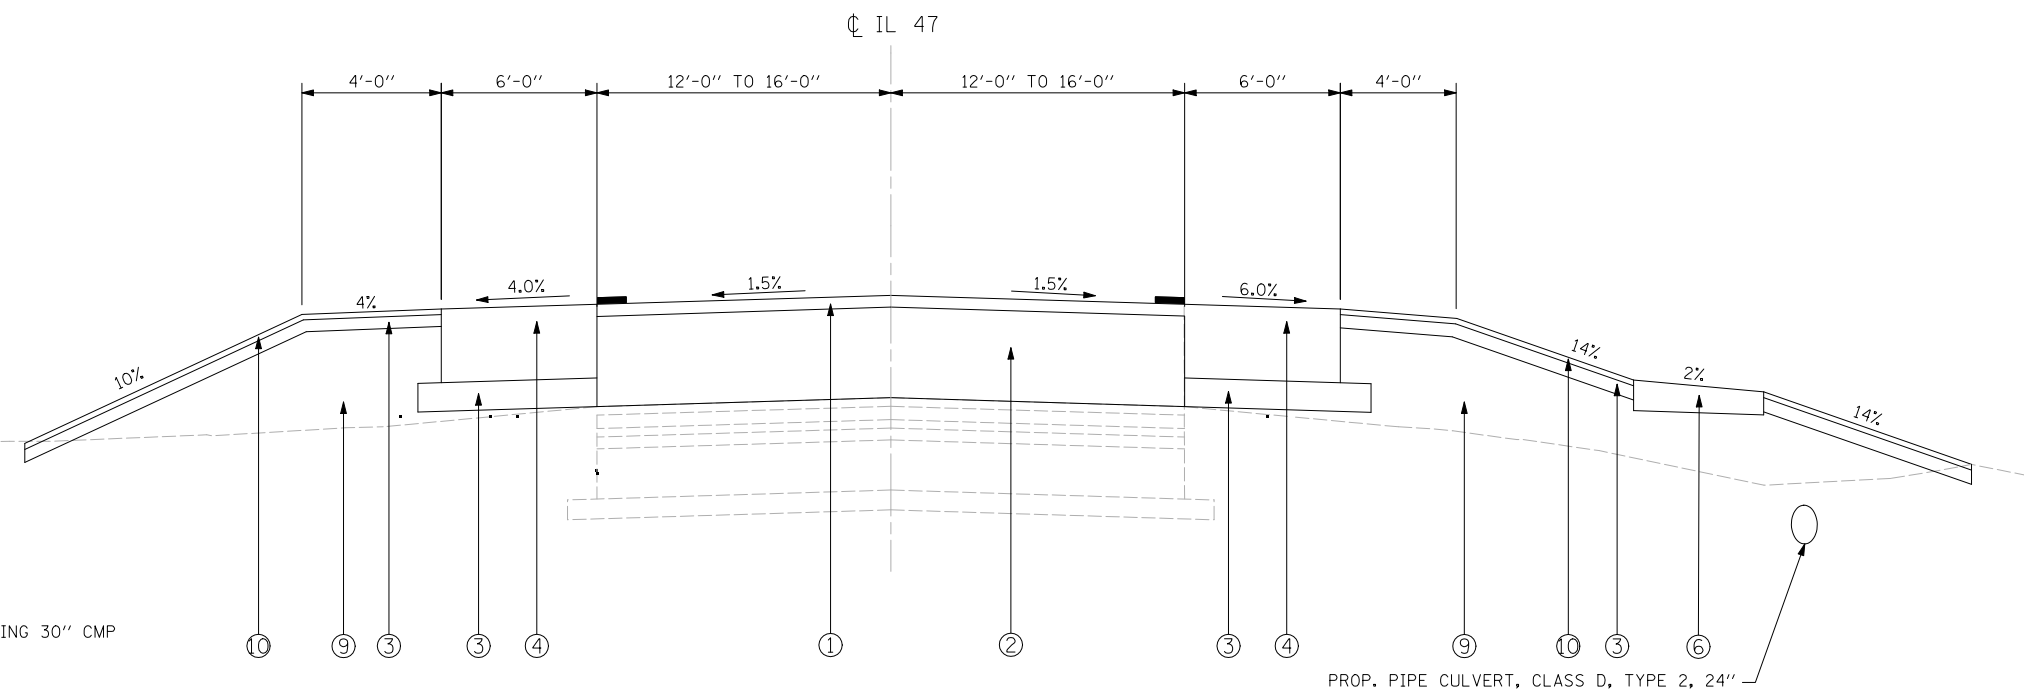

PROPOSED COMMERCIAL AND PARK ENTRANCE TYPICAL SECTION

STA. 250+55.00 LT  
STA. 250+61.00 RT

EXISTING LEGEND

- (A) EXISTING HMA SURFACE COURSE, 1 1/2"
- (B) EXISTING BINDER COURSE, 1 3/4"
- (C) EXISTING HMA SURFACE COURSE, 1 1/2"
- (D) EXISTING HMA BINDER COURSE, 1 1/2"
- (E) EXISTING PCC PAVEMENT, 8"
- (F) EXISTING SUB-BASE GRANULAR MATERIAL, TYPE A 4"
- (G) EXISTING HMA SHOULDERS, 8"
- (H) EXISTING AGGREGATE SHOULDERS, TYPE B (WEDGE)
- (I) P.C. CONCRETE BASE COURSE WIDENING, 7"
- (J) STRIP REFLECTIVE CRACK CONTROL
- [Hatched Box] REMOVAL ITEMS

PROPOSED LEGEND

- (1) HMA SURFACE COURSE, MIX "D", N70 (168 LB/SQ YD & VAR.)
- (2) HOT-MIX ASPHALT BASE COURSE, IL-19.0, N70, VARIABLE DEPTH (0 TO 2240 LB/SQ YD)
- (3) SUB-BASE GRANULAR MATERIAL, TYPE B 4"
- (4) HMA SHOULDERS, 8"
- (5) AGGREGATE SHOULDERS, TYPE B
- (6) PORTLAND CEMENT CONCRETE SIDEWALK, 5"
- (7) GUARDRAIL
- (8) SEEDING, CLASS 2A
- (9) FURNISHED EXCAVATION
- (10) INCIDENTAL HOT-MIX ASPHALT

**STRAND**  
ENGINEERS

1170 SOUTH HOUBOLT ROAD  
JOLIET, ILLINOIS 60431  
(815) 744-4200

USER NAME = saron	DESIGNED -	REVISED -
PLOT SCALE = 100.0000' / IN.	DRAWN -	REVISED -
PLOT DATE = 10/21/2009	CHECKED -	REVISED -
	DATE -	REVISED -

**STATE OF ILLINOIS**  
**DEPARTMENT OF TRANSPORTATION**

<b>TYPICAL SECTIONS</b>			
SCALE: AS SHOWN	SHEET NO.	OF SHEETS	STA. TO STA.

F.A.P. RTE.	SECTION	COUNTY	TOTAL SHEETS	SHEET NO.
326	(137BR)BR	CHAMPAIGN	75	7
FED. ROAD DIST. NO.		ILLINOIS FED. AID PROJECT		
		CONTRACT NO. 70428		