



EXISTING STRUCTURE TYPICAL SECTION
SPAN #1, SPAN #4, SPAN #5, SPAN #6

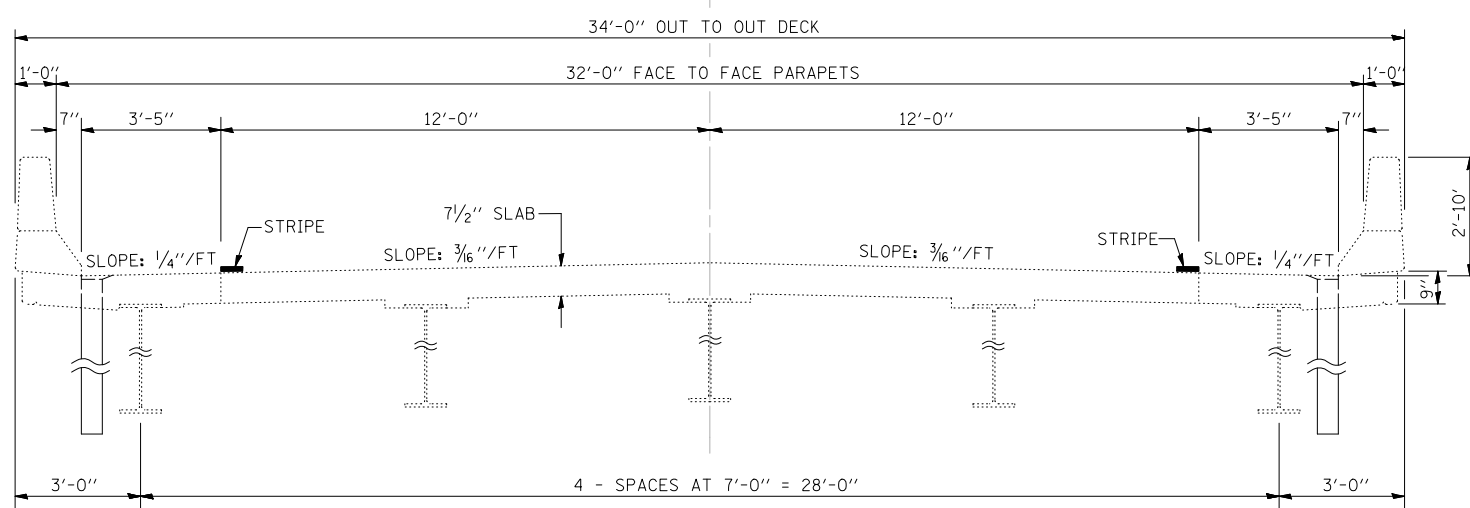

EXISTING STRUCTURE TYPICAL SECTION
SPAN #2 AND SPAN #3

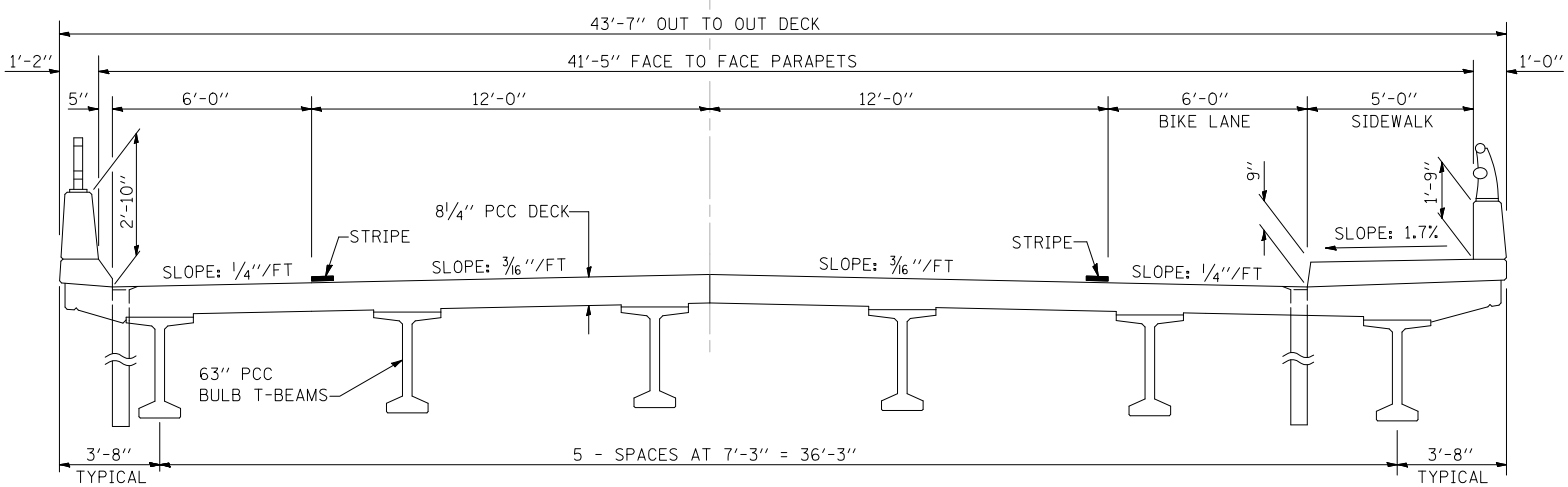

PROPOSED STRUCTURE TYPICAL SECTION
FAP 326 (IL 47)
(OVER SANGAMON RIVER SOUTH OF MAHOMET)

FILE NAME = s:\p1\6380--6395\6346\021\micro\ND570428-ah-typical.dgn



USER NAME = saron	DESIGNED -	REVISED -
PLOT SCALE = 100.0000' / IN.	DRAWN -	REVISED -
PLOT DATE = 10/21/2009	CHECKED -	REVISED -
	DATE -	REVISED -

STATE OF ILLINOIS
DEPARTMENT OF TRANSPORTATION

TYPICAL SECTIONS				
SCALE: AS SHOWN	SHEET NO.	OF SHEETS	STA.	TO STA.

F.A.P. RTE.	SECTION	COUNTY	TOTAL SHEETS	SHEET NO.
326	(137BR)BR	CHAMPAIGN	75	8
FED. ROAD DIST. NO. ILLINOIS FED. AID PROJECT			CONTRACT NO. 70428	