


DATE	
BY	
SURVEYED	
PLOTTED	
TEMPLATE	
AREAS	
CHECKED	
NO.	

DATE	
BY	
SURVEYED	
PLOTTED	
TEMPLATE	
AREAS	
CHECKED	
NO.	

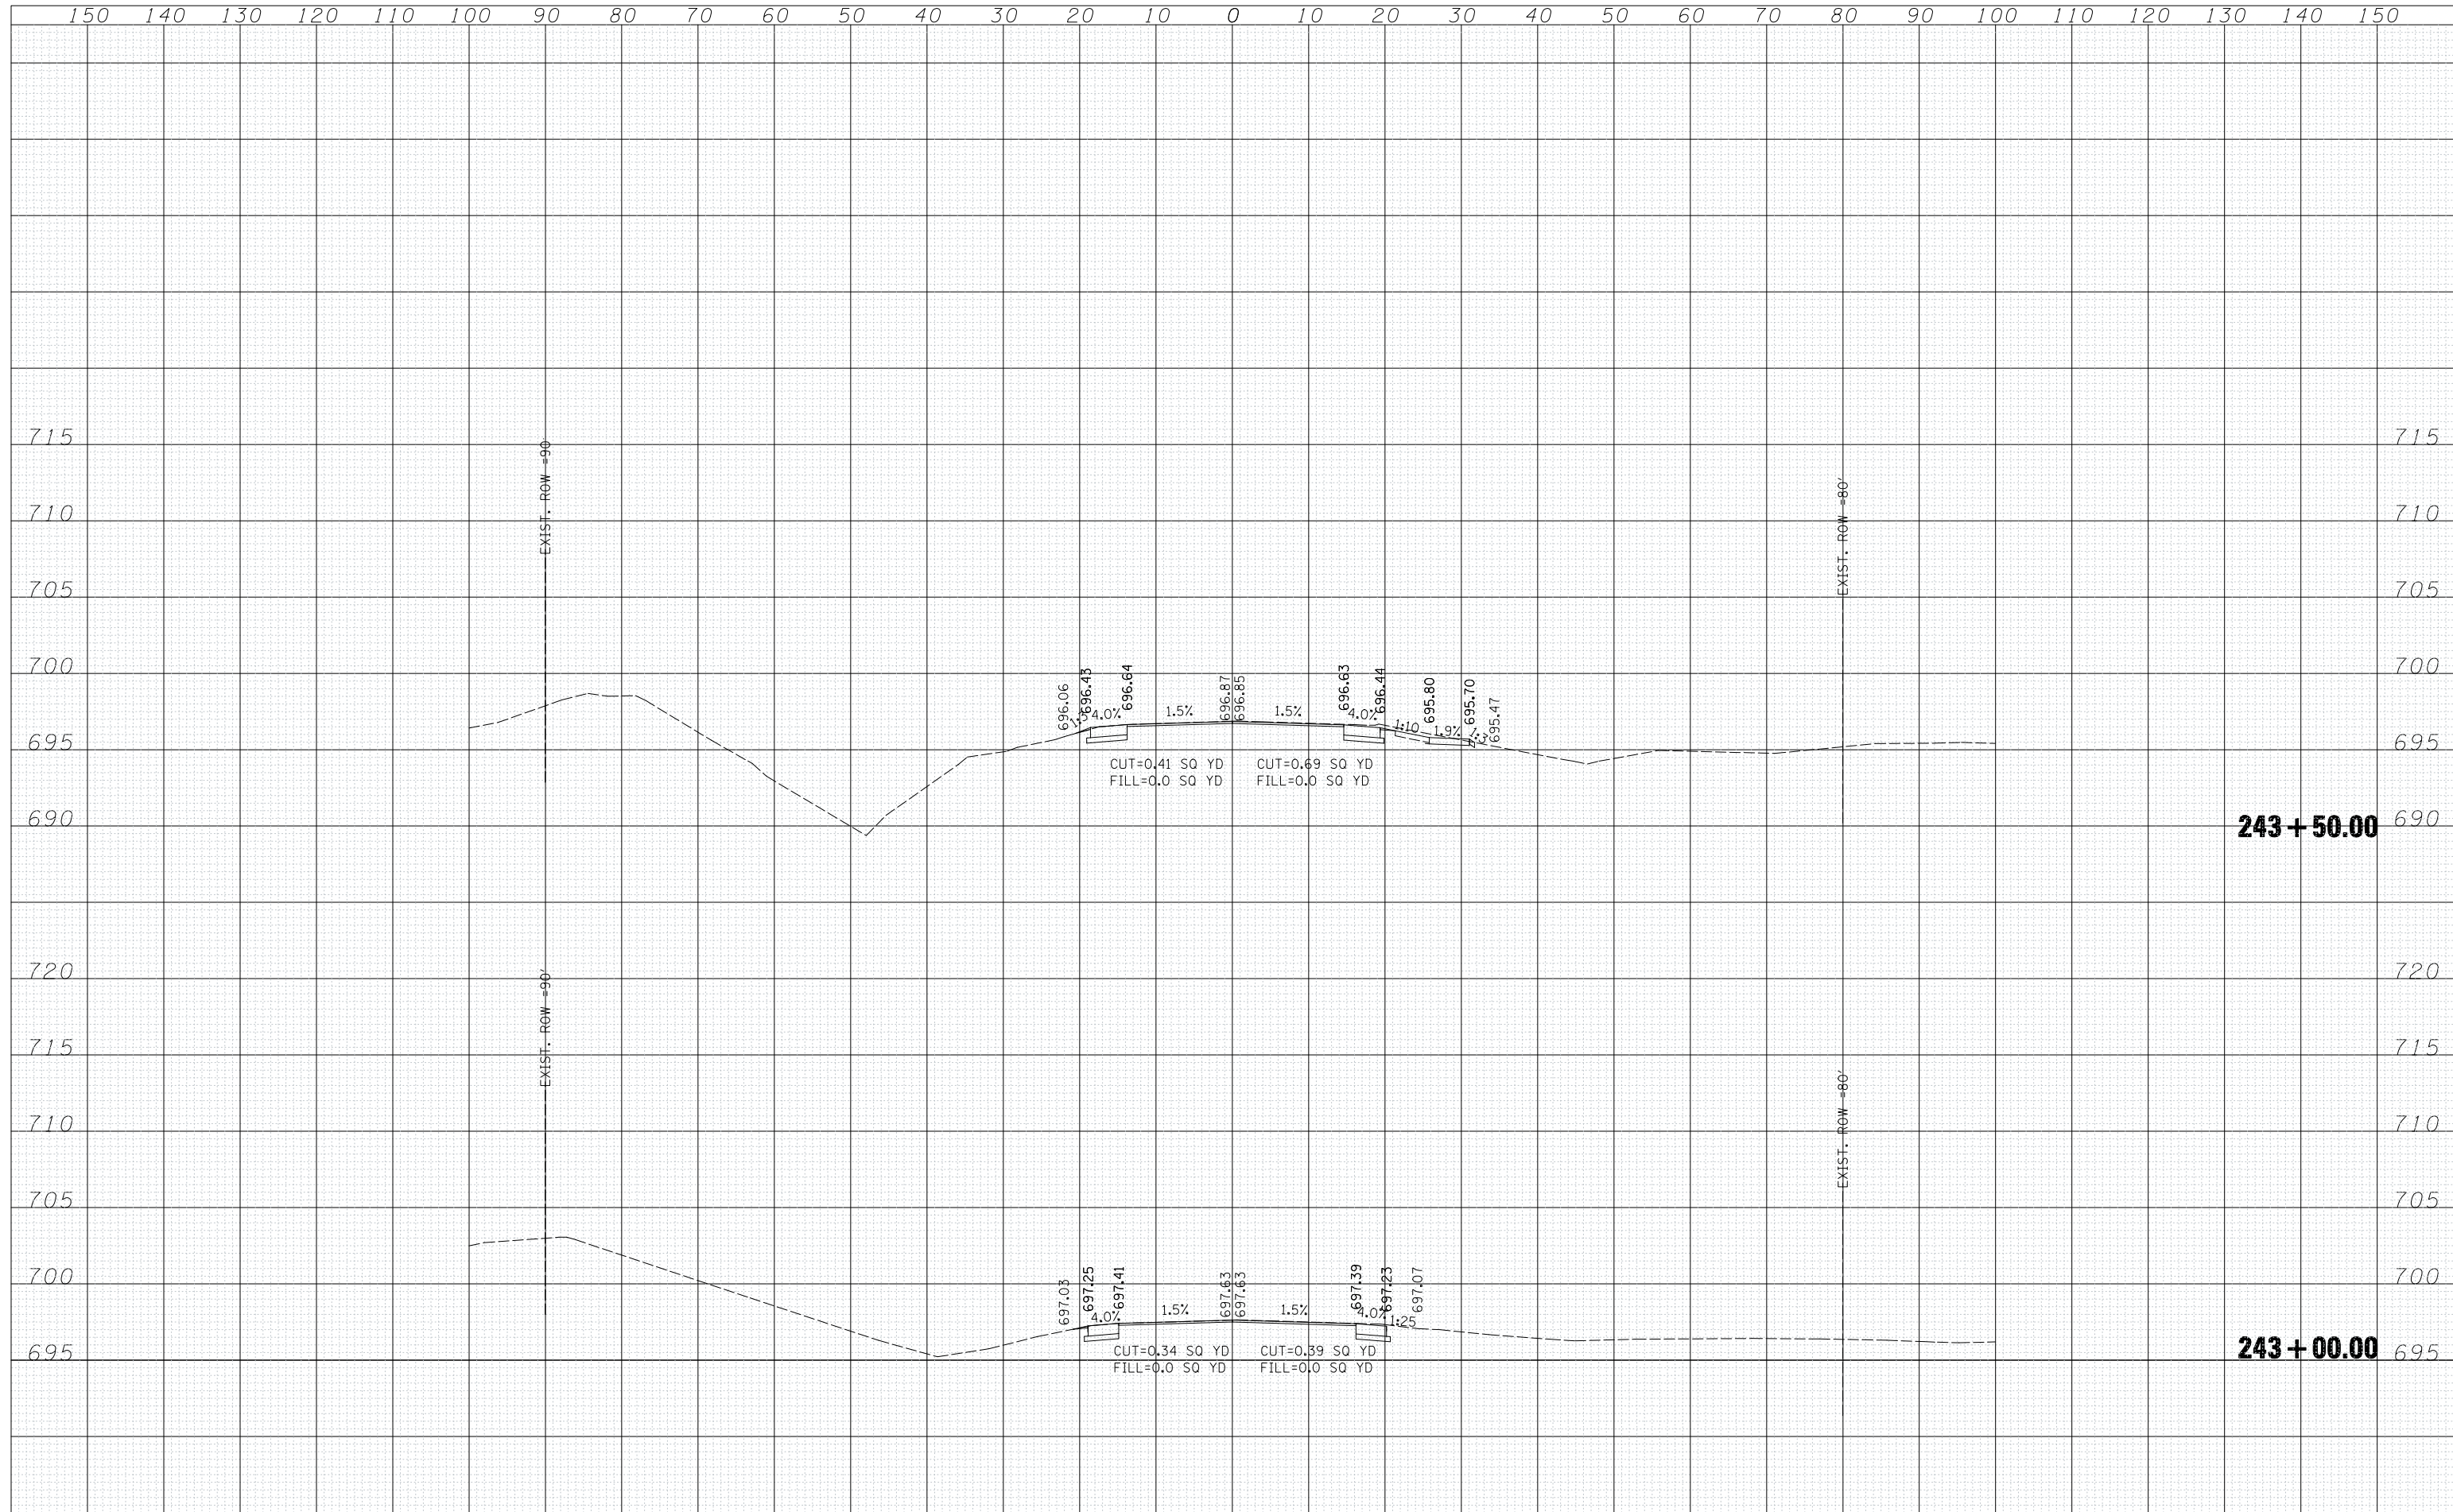

FILE NAME =
 es:\jo\6300-6399\6346\021\macro\1570428-sh1-S.DGN
 PLOT SCALE = 20.0000' / IN.
 PLOT DATE = 10/21/2009

USER NAME = saron	DESIGNED -	REVISIED -
	CHECKED -	REVISIED -
	DRAWN -	REVISIED -
	CHECKED -	REVISIED -

**STATE OF ILLINOIS
 DEPARTMENT OF TRANSPORTATION**

CROSS SECTIONS

SCALE: SHEET NO. OF SHEETS STA. 243+00.00 TO STA. 243+50.00

F.A.P. RTE.	SECTION	COUNTY	TOTAL SHEETS	SHEET NO.
326	(137BR)BR	CHAMPAIGN	75	70
FED. ROAD DIST. NO. ILLINOIS FED. AID PROJECT			CONTRACT NO. 70428	