



DATE	
BY	
SURVEYED	
PLOTTED	
TEMPLATE	
AREAS	
CHECKED	
FINAL SURVEY	
NOTE BOOK	
NO.	

DATE	
BY	
SURVEYED	
PLOTTED	
TEMPLATE	
AREAS	
CHECKED	
ORIGINAL SURVEY	
NOTE BOOK	
NO.	

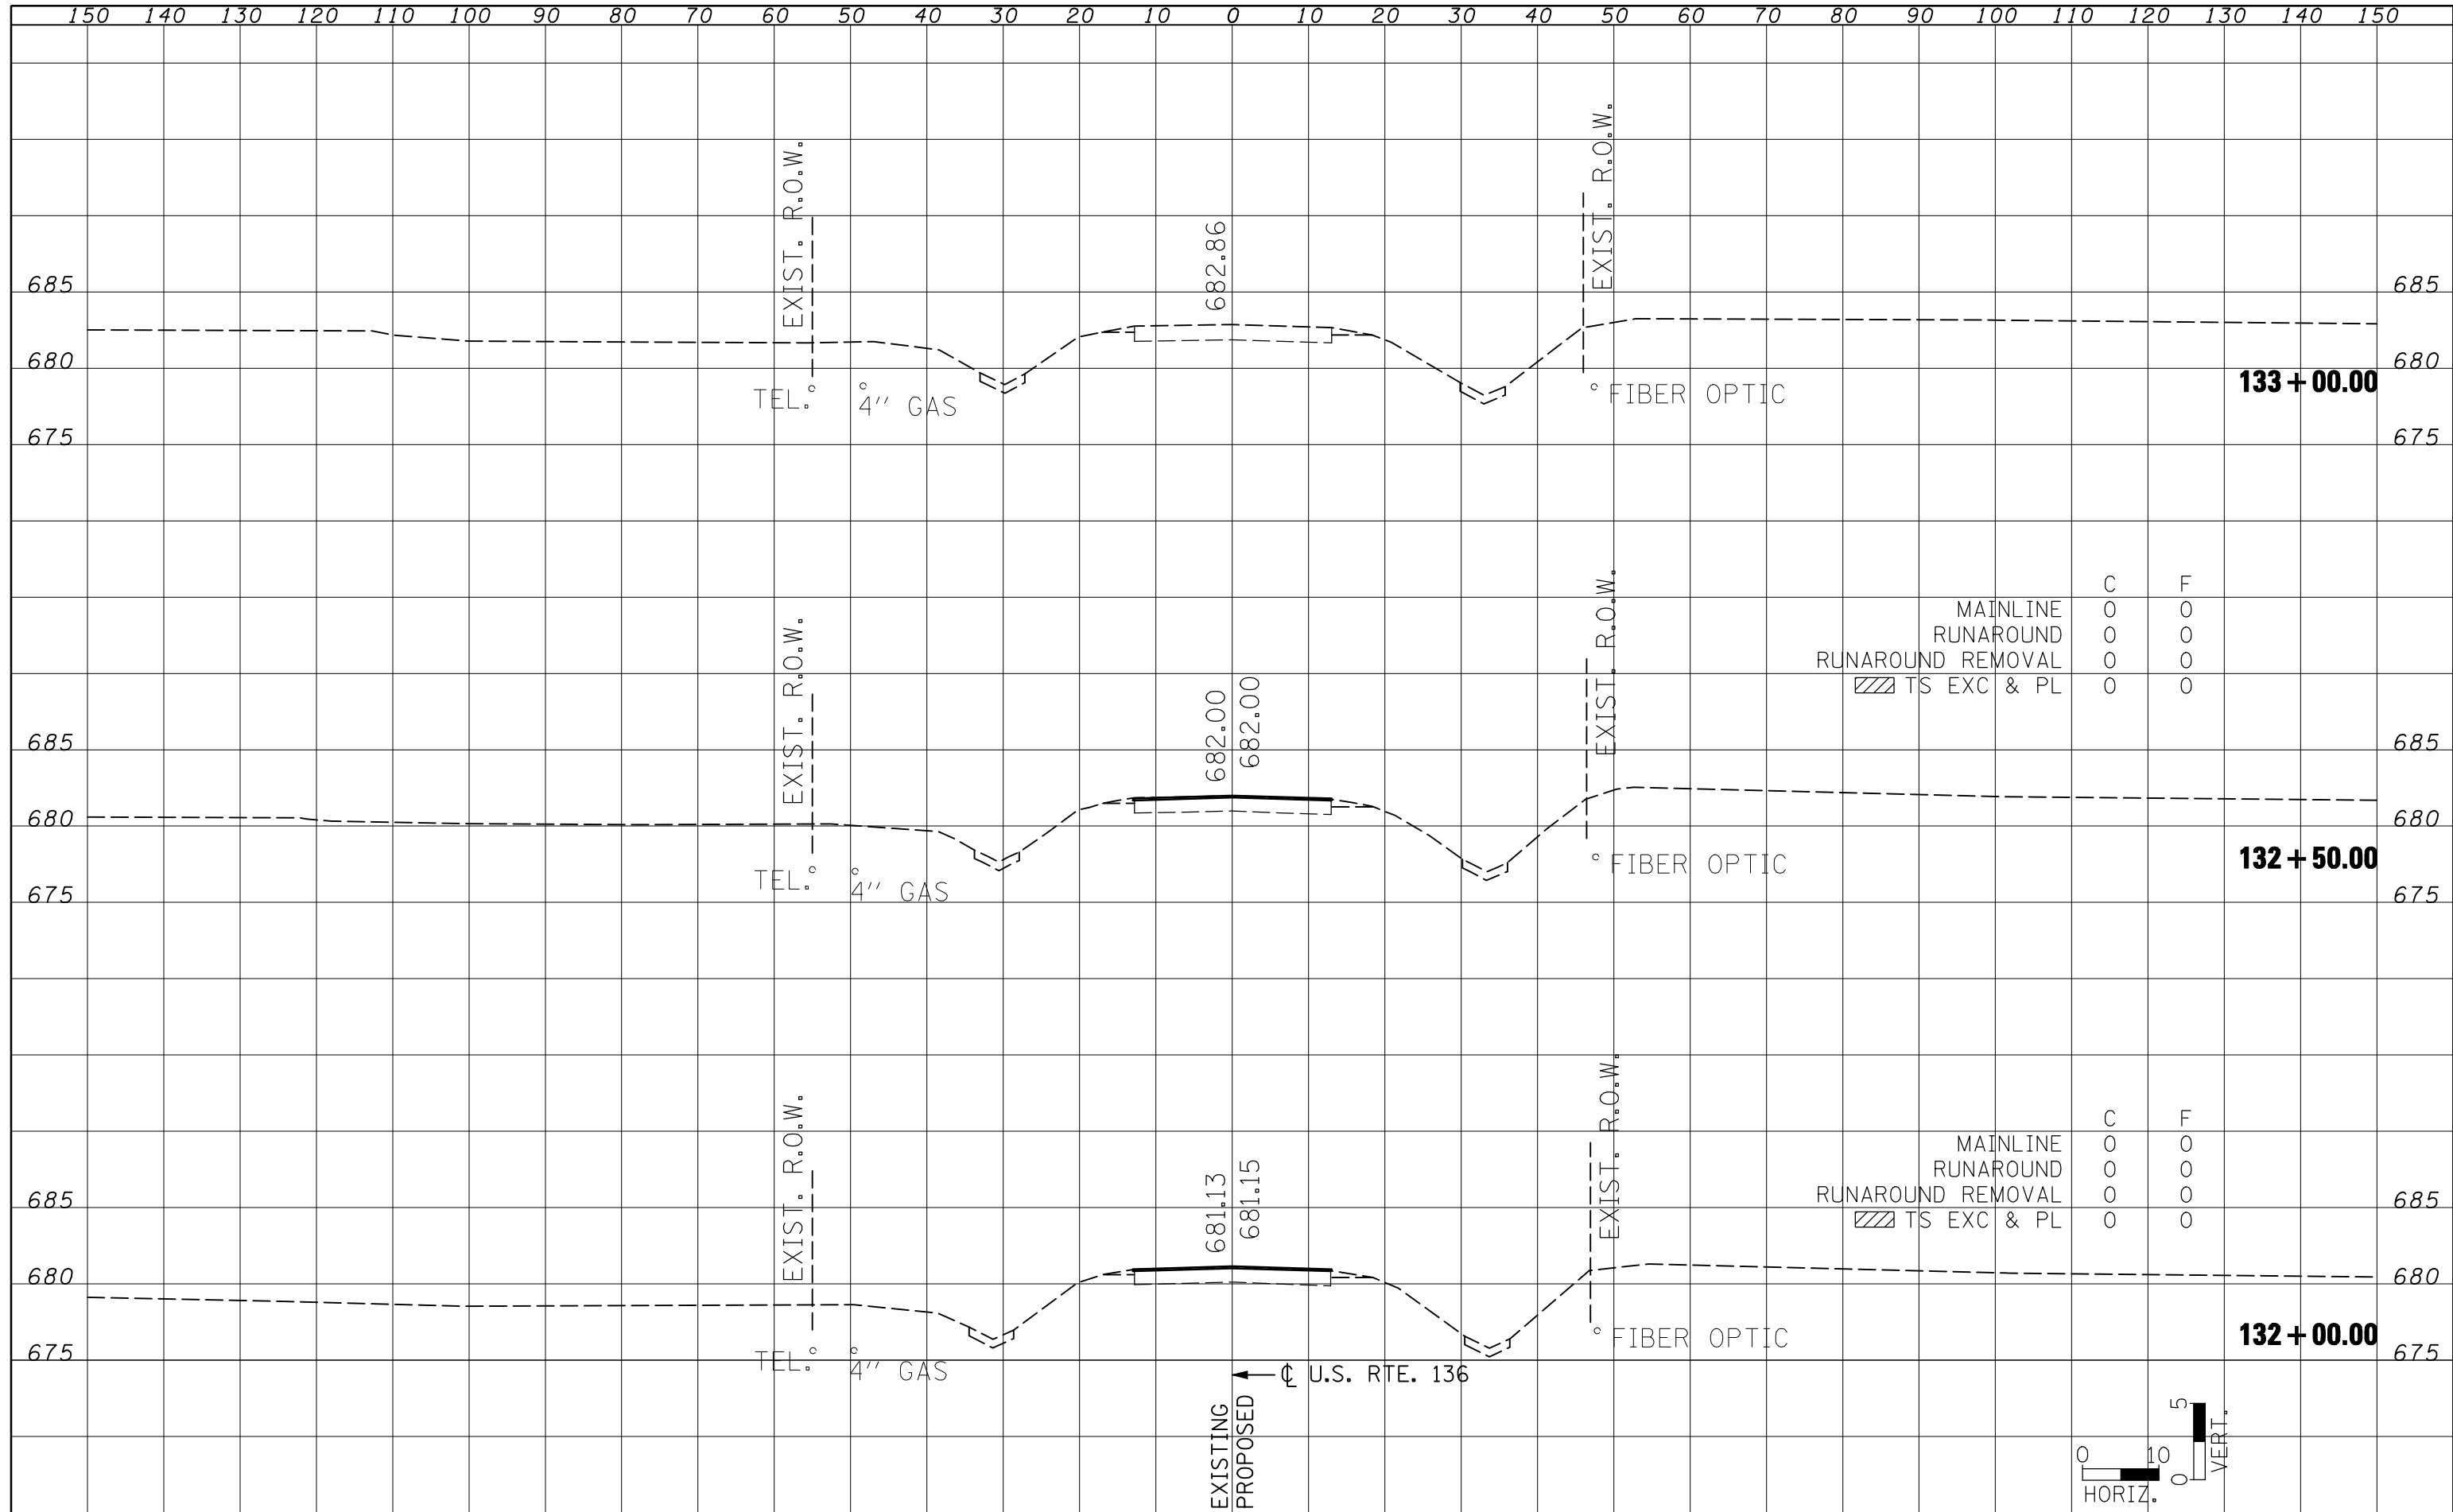

MAINLINE	C	F
RUNAROUND	0	0
RUNAROUND REMOVAL	0	0
TS EXC & PL	0	0

MAINLINE	C	F
RUNAROUND	0	0
RUNAROUND REMOVAL	0	0
TS EXC & PL	0	0

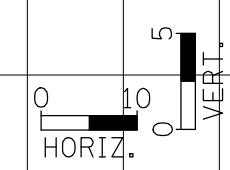

FILE NAME =	USER NAME = stultsjw	DESIGNED -	REVISED -
ca:\pwwork\pwwid\STULTSJW\d0169514\0570524-sh	tsxsht.dgn	DRAWN -	REVISED -
	PLOT SCALE = 20.0000 ' / IN.	CHECKED -	REVISED -
	PLOT DATE = 10/20/2009	DATE -	REVISED -

**STATE OF ILLINOIS
DEPARTMENT OF TRANSPORTATION**

CROSS SECTION			
SCALE:	SHEET NO.	OF SHEETS	STA. 132+00.00 TO STA. 133+00.00

F.A.P. RTE.	SECTION	COUNTY	TOTAL SHEETS	SHEET NO.
315	120BR-1	MCLEAN	49	47
CONTRACT NO. 70524				
ILLINOIS FED. AID PROJECT				