


DATE	
BY	
SURVEYED	
PLOTTED	
TEMPLATE	
AREAS	
CHECKED	
NO.	

DATE	
BY	
SURVEYED	
PLOTTED	
TEMPLATE	
AREAS	
CHECKED	
NO.	

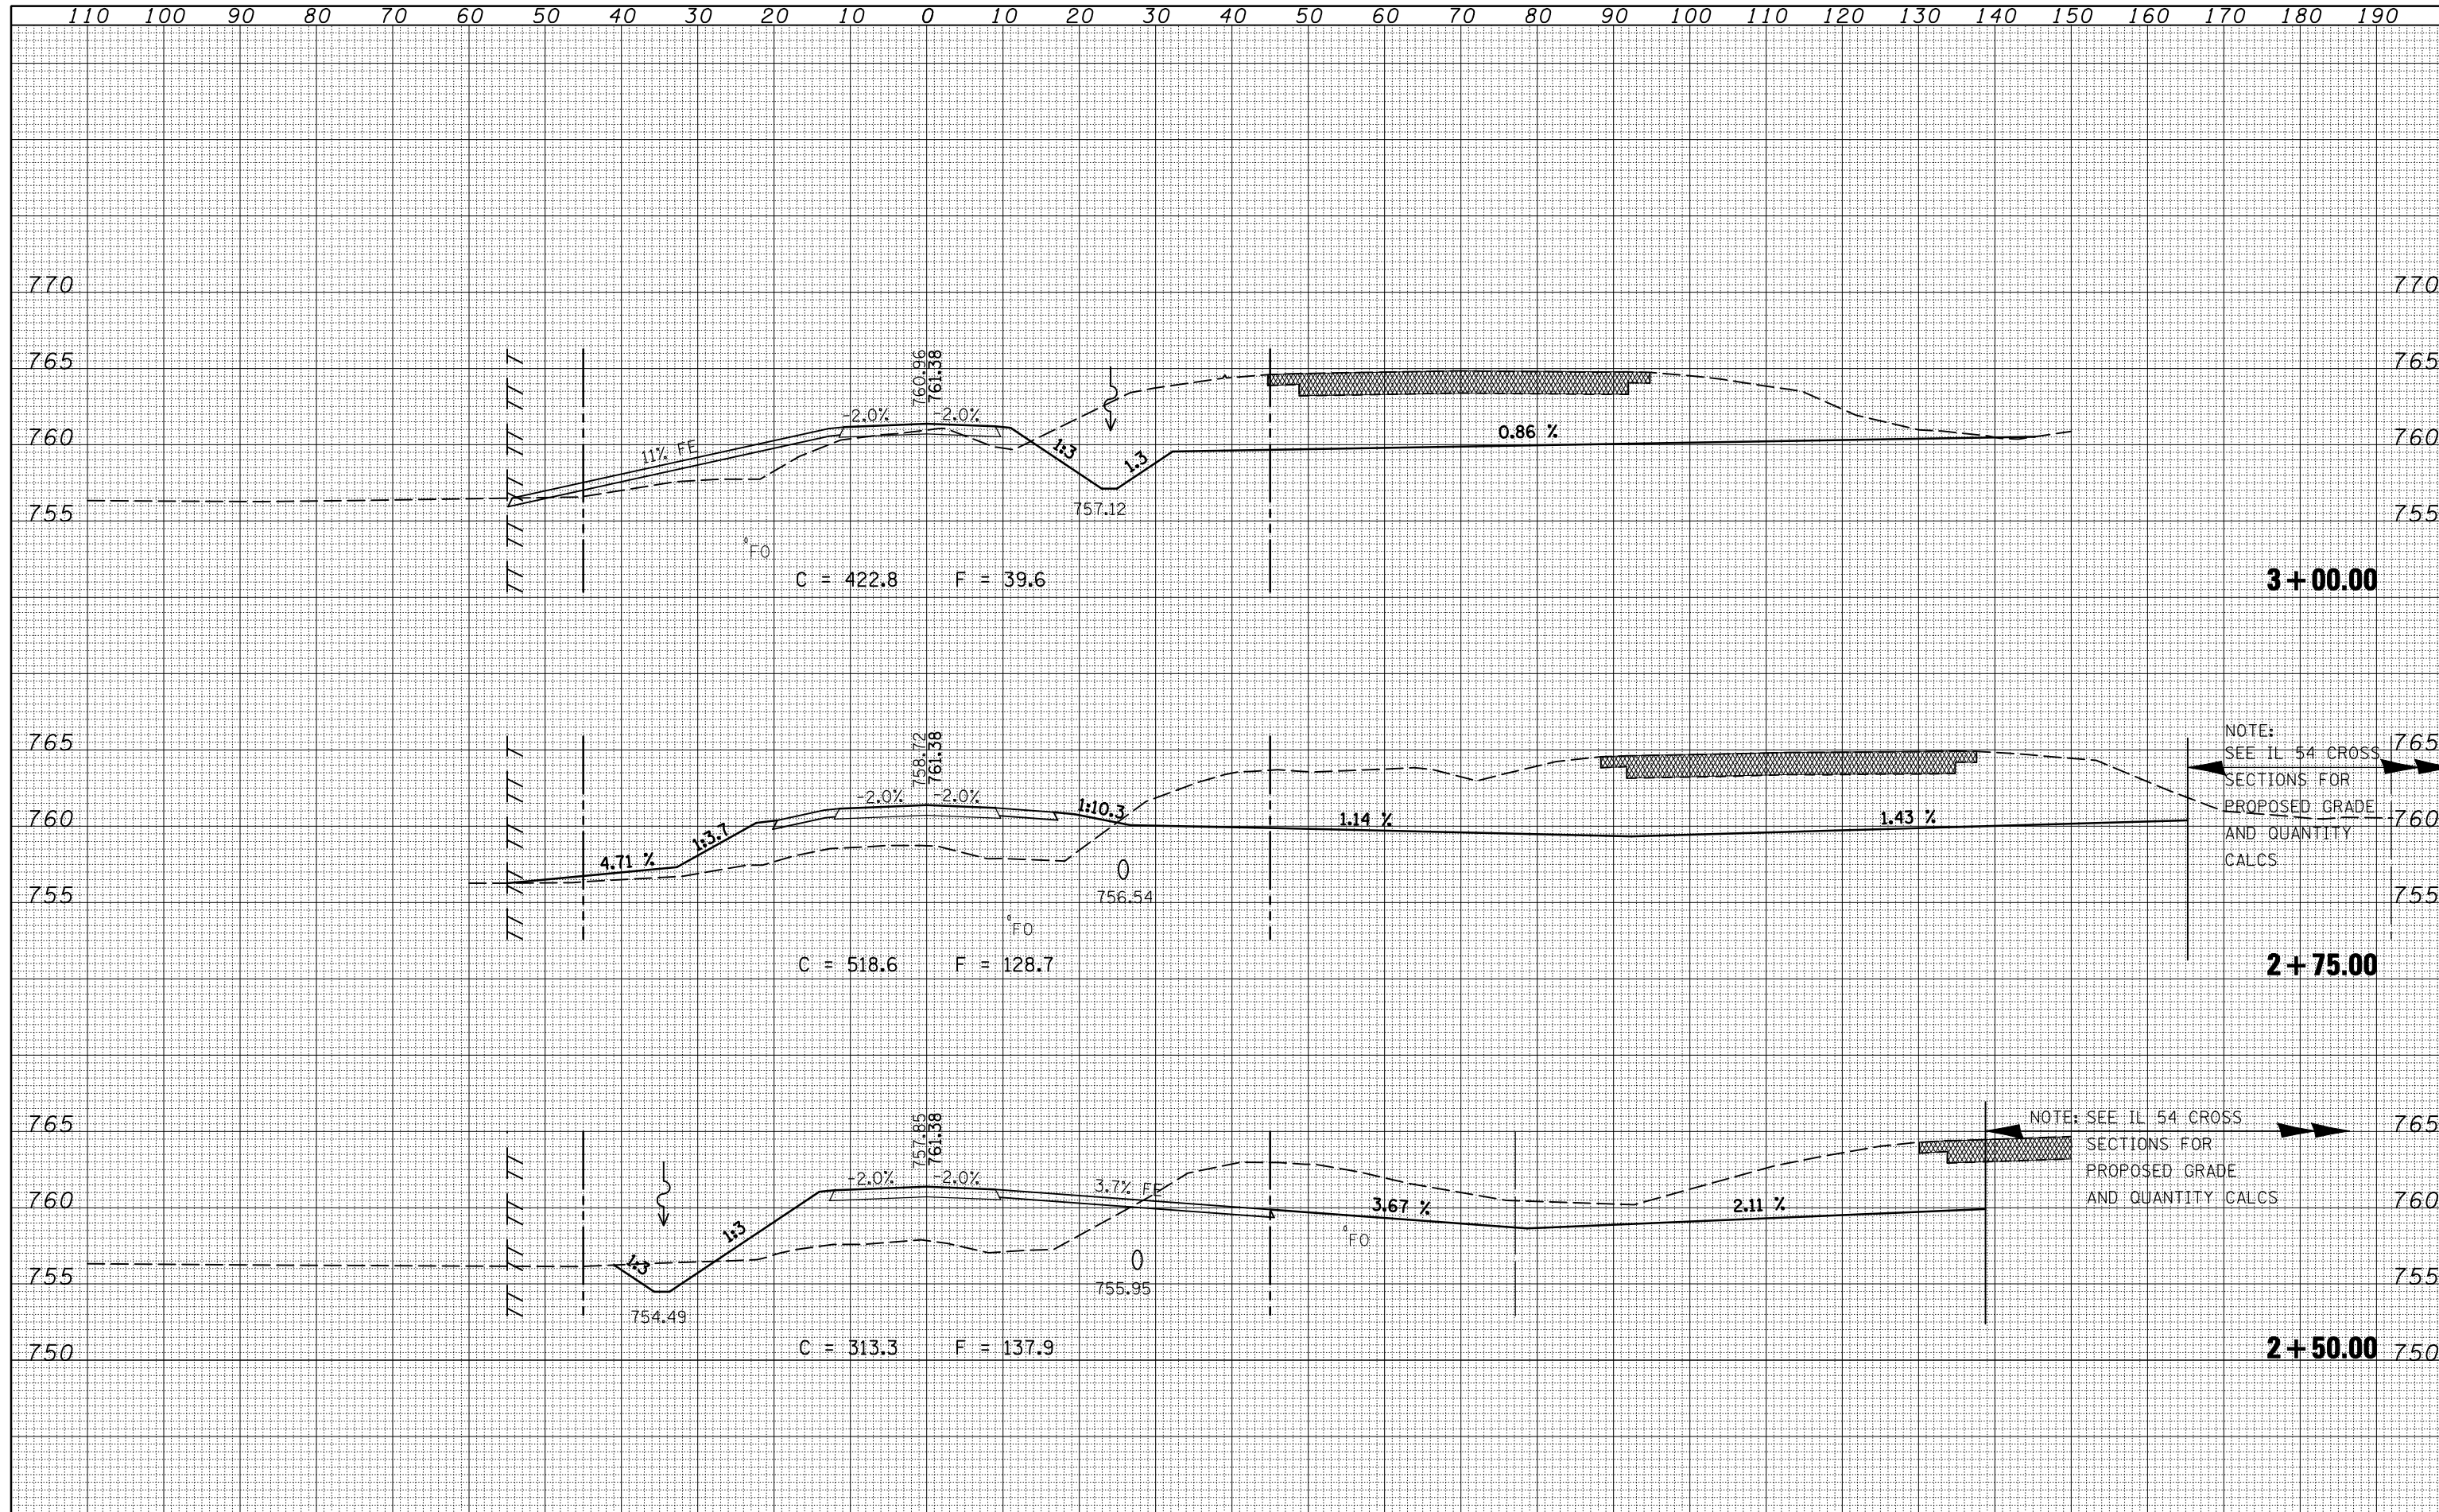

NOTE: SEE IL 54 CROSS SECTIONS FOR PROPOSED GRADE AND QUANTITY CALCS

NOTE: SEE IL 54 CROSS SECTIONS FOR PROPOSED GRADE AND QUANTITY CALCS

FILE NAME =	USER NAME = keyarb	DESIGNED -	REVISED -	STATE OF ILLINOIS DEPARTMENT OF TRANSPORTATION	CROSS SECTIONS			F.A.P. RTE.	SECTION	COUNTY	TOTAL SHEETS	SHEET NO.
ca:\pwork\pwidot\KEYSRB\d0101441\0570592-shht.dgn		DRAWN -	REVISED -		71	121R	MCLEAN	87	84			
PLOT SCALE = 20.0000' / IN.		CHECKED -	REVISED -		TR 547			CONTRACT NO. 70592				
PLOT DATE = 10/16/2009		DATE -	REVISED -		SCALE:	SHEET NO.	OF SHEETS	STA. 2+50.00	TO STA. 3+00.00	ILLINOIS FED. AID PROJECT		